





OLD CHURCH ROAD B1354

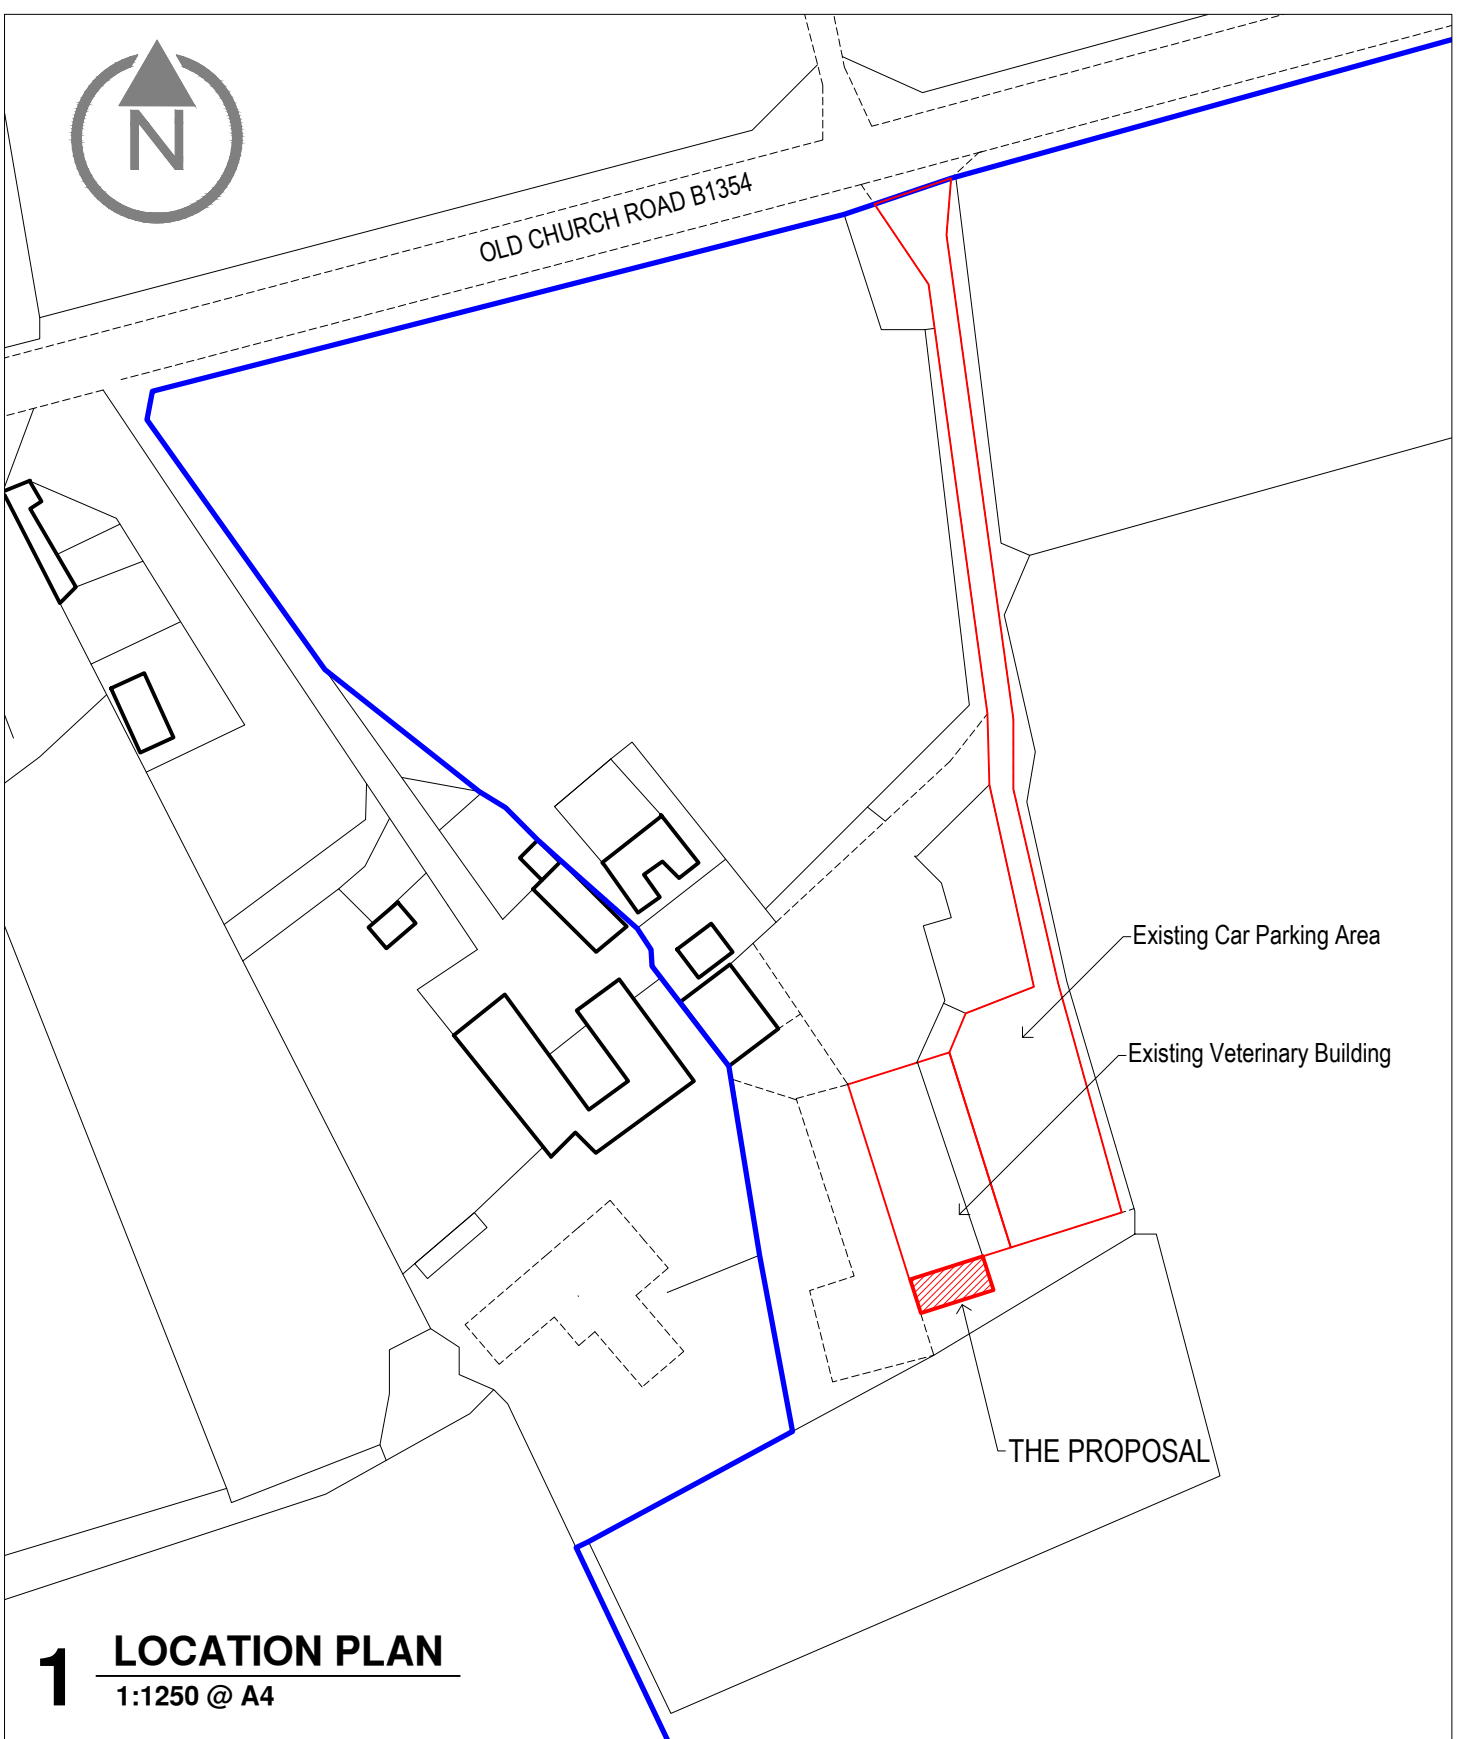

1 LOCATION PLAN

1:1250 @ A4

REVISION DATE DRAWN DESCRIPTION

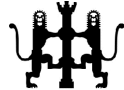

Richard Smith. Architect. RIBA

5 RUDHAM STILE LANE, FAKENHAM, NORFOLK NR21 8JL TEL: 07880 553706 FAX: 01328863288. E-MAIL: richards@richarch.co.uk

CLIENT THE WESTOVER VETERINARY GROUP - HAINFORD BRANCH

PROJECT NAME MANOR FARM OLD CHURCH ROAD HAINFORD, NR10 3BG

PROJECT TITLE NEW LARGE ANIMAL OPERATING FACILITY

DRAWING TITLE LOCATION PLAN
PLANNING

DRAWING SCALE SHOWN

DRAWN BY

DATE

JOB NO.

DRAWING NO.

© ALL RIGHTS RESERVED. DO NOT SCALE. CHECK ALL DIMENSIONS ON SITE. REPORT DISCREPANCIES.

REGISTERED IN ENGLAND REGISTRATION COMPANY No.06157779

This drawing for information and Local Authority approval purposes.

Irregularities found on site are the responsibility of the Client and/or their Builder.

All CDM 2015 duties are the responsibility of the Client and/or the Builder upon issue of this information

A4/10