





FRONT ELEVATION



REAR ELEVATION

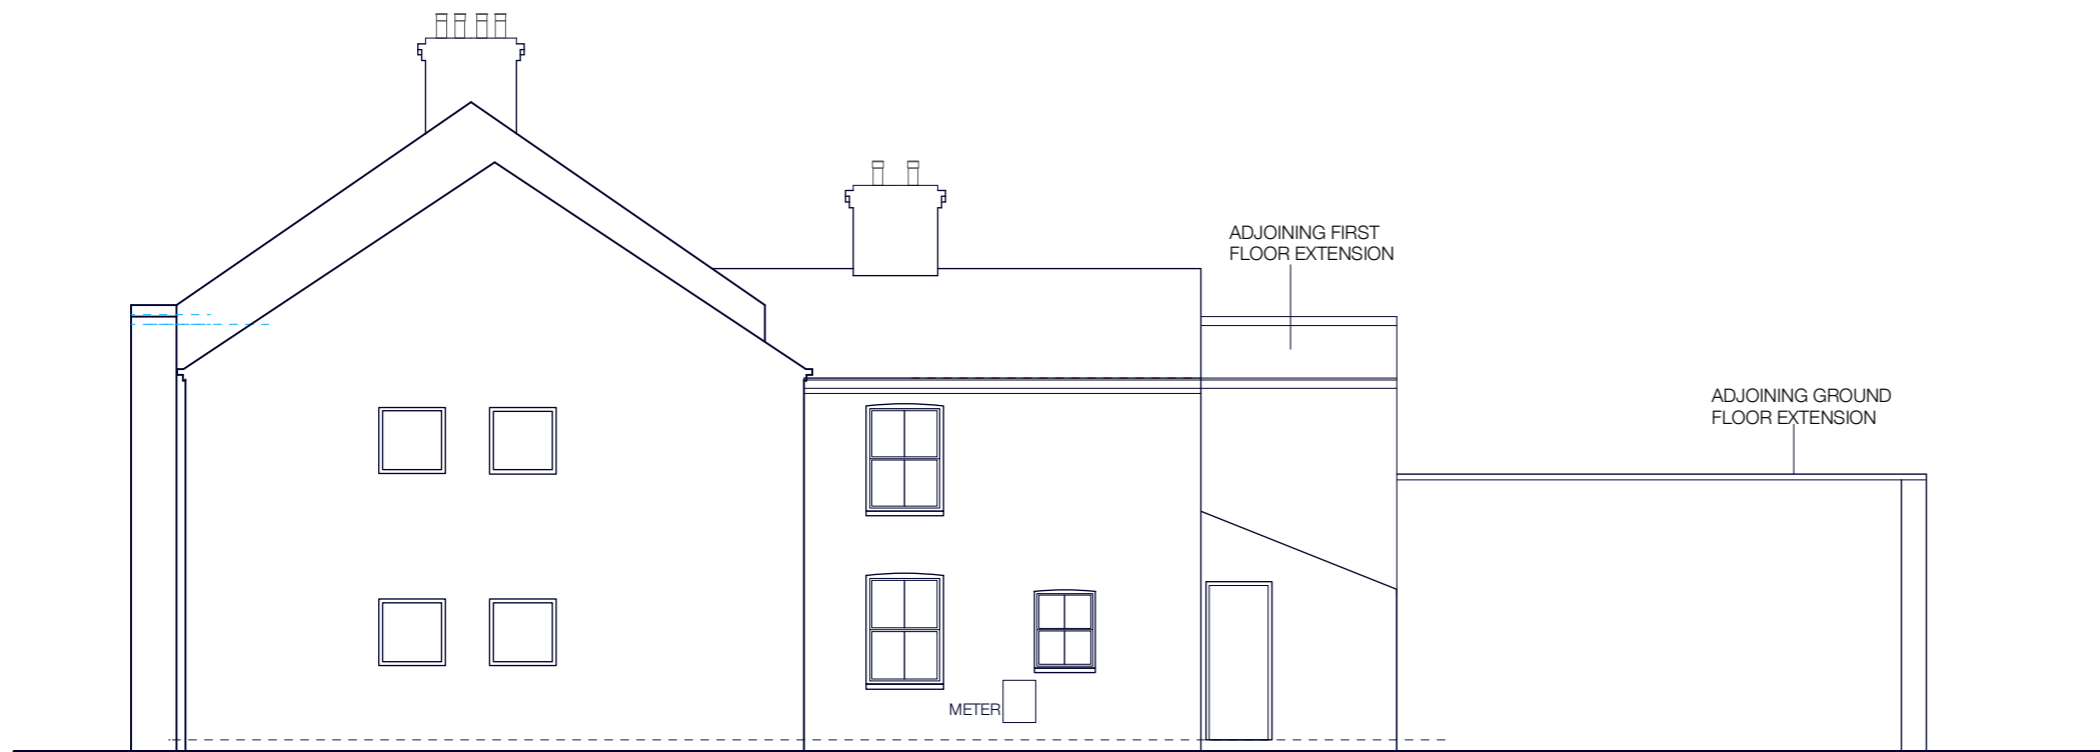

SIDE ELEVATION (south)

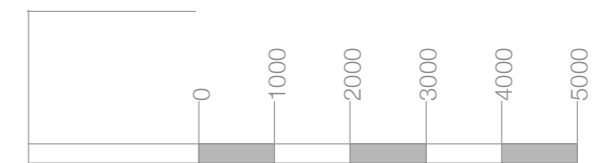

Revisions.

|           |                                      |           |                        |                                   |   |
|-----------|--------------------------------------|-----------|------------------------|-----------------------------------|---|
| PROJECT : | 129 NORWICH ROAD, WROXHAM , NR12 8RY | DRAWING : | ELEVATIONS AS EXISTING |                                   | <br><b>mcarthur tring architects llp</b>                 |
| CLIENT:   | Matt Ware                            | SCALE:    | 1:100@A3               | DRAWING 2023/409:<br>NUMBER: EX02 |   |
|           |                                      |           |                        |                                   | High Cree, Woods End, Bramerton Norwich NR14 7ED<br>exhale.lilac.sand<br>t 01603 766 750 e mail@mcarthurtring.co.uk w www.mcarthurtring.co.uk |