


LOCATION PLAN

SCALE: 1: 1250

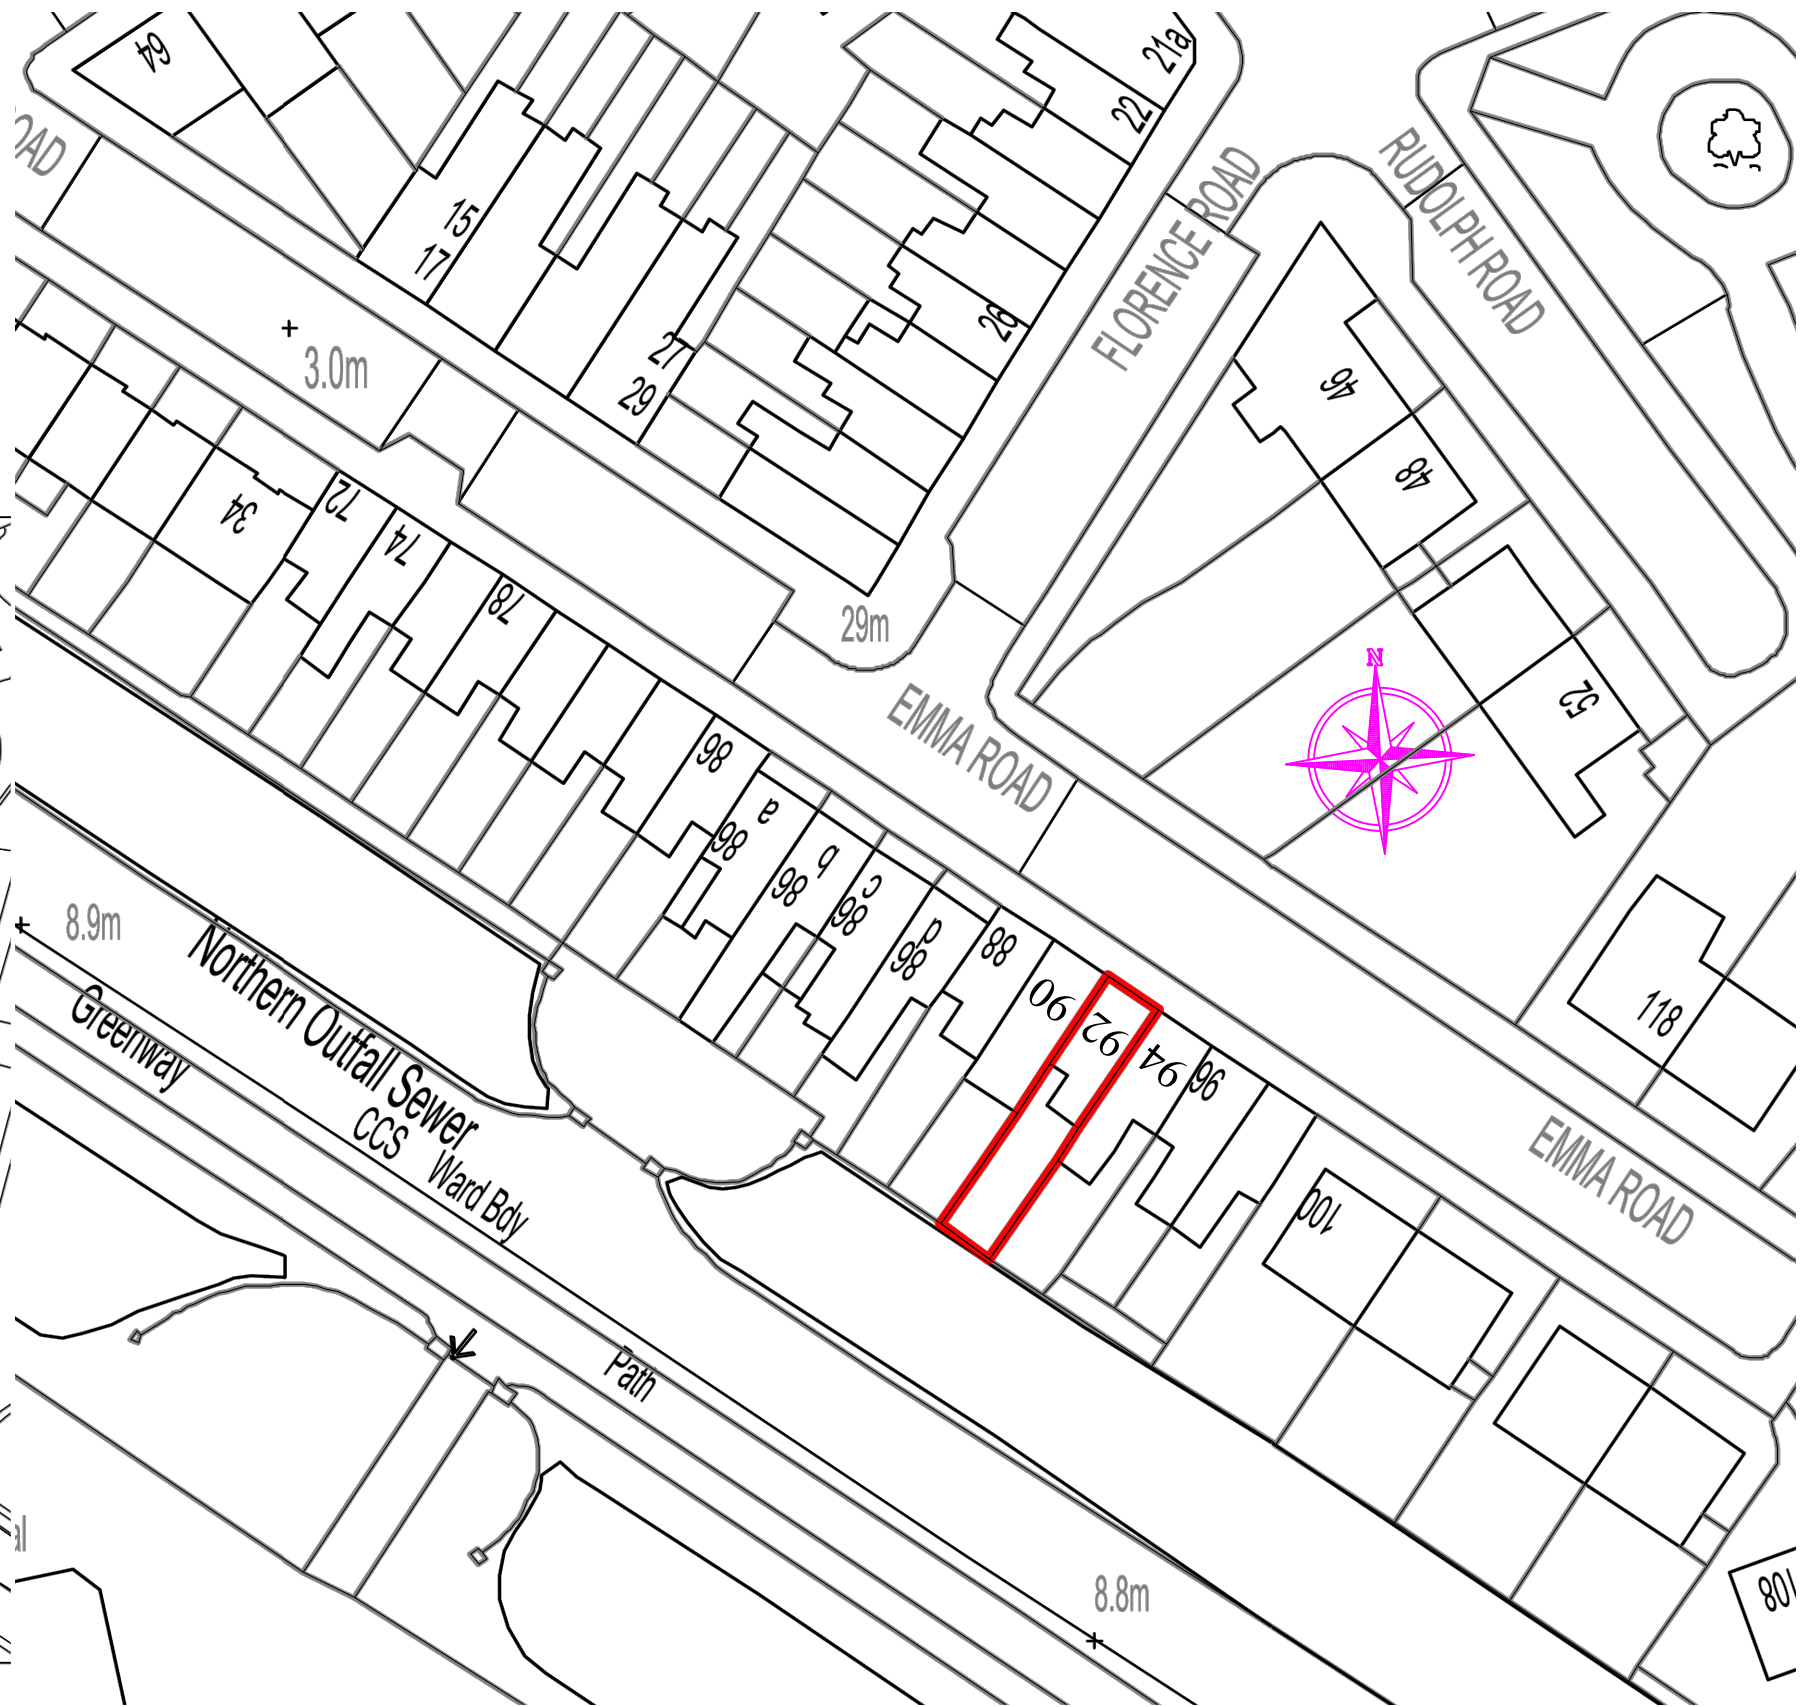

BLOCK PLAN

SCALE: 1: 500

<p>REFERENCE DRAWINGS</p>	<p>KEY PLAN</p>	<p>COPYRIGHT THE CONTENTS OF THIS DRAWING MAY NOT BE REPRODUCED IN WHOLE OR IN PART WITHOUT EXPRESS WRITTEN CONSENT OF TOWN & COUNTY VALUERS & SURVEYORS LIMITED</p>	<p>NOTES PLEASE NOTE THAT BEFORE BUILDING WORKS COMMENCES IT THE RESPONSIBILITY OF THE BUILDER OR OWNER TO SERVE PARTY IS WALL NOTICES TO ALL NEIGHBOURS</p>	<table border="1"> <tr> <th>No</th> <th>DATE</th> <th>REVISION</th> <th>BY</th> <th>CHK</th> </tr> <tr> <td> </td> <td> </td> <td> </td> <td> </td> <td> </td> </tr> </table>	No	DATE	REVISION	BY	CHK						<p>CONSULTANT TOWN & COUNTY VALUERS & SURVEYORS LTD ARCHITECTURAL CONSULTANT, CIVIL ENGINEERS, STRUCTURAL ENGINEERS 401 Ilford Lane, Ilford, Essex, IG1 2SN Tele: 020 8553 2231/020 88514 3720 Fax: 020 8514 3720 Email: townandcounty@hotmail.co.uk</p>	<p>DRAWN CHECKED SB PROJECT NO. 2023</p>	<p>CLIENT/PROJECT 92 EMMA ROAD PLAISTOW E13 0DR</p> <p>TITLE PLANS (CARE HOME)</p>	<p>DRAWING No. A00</p> <p>SCALE: 1:1250, 1:500@A3</p> <p>DATE: 18-01-2024</p>
No	DATE	REVISION	BY	CHK														