



# Hartley Centre - Main Entrance SR2 Gates

## Plan View

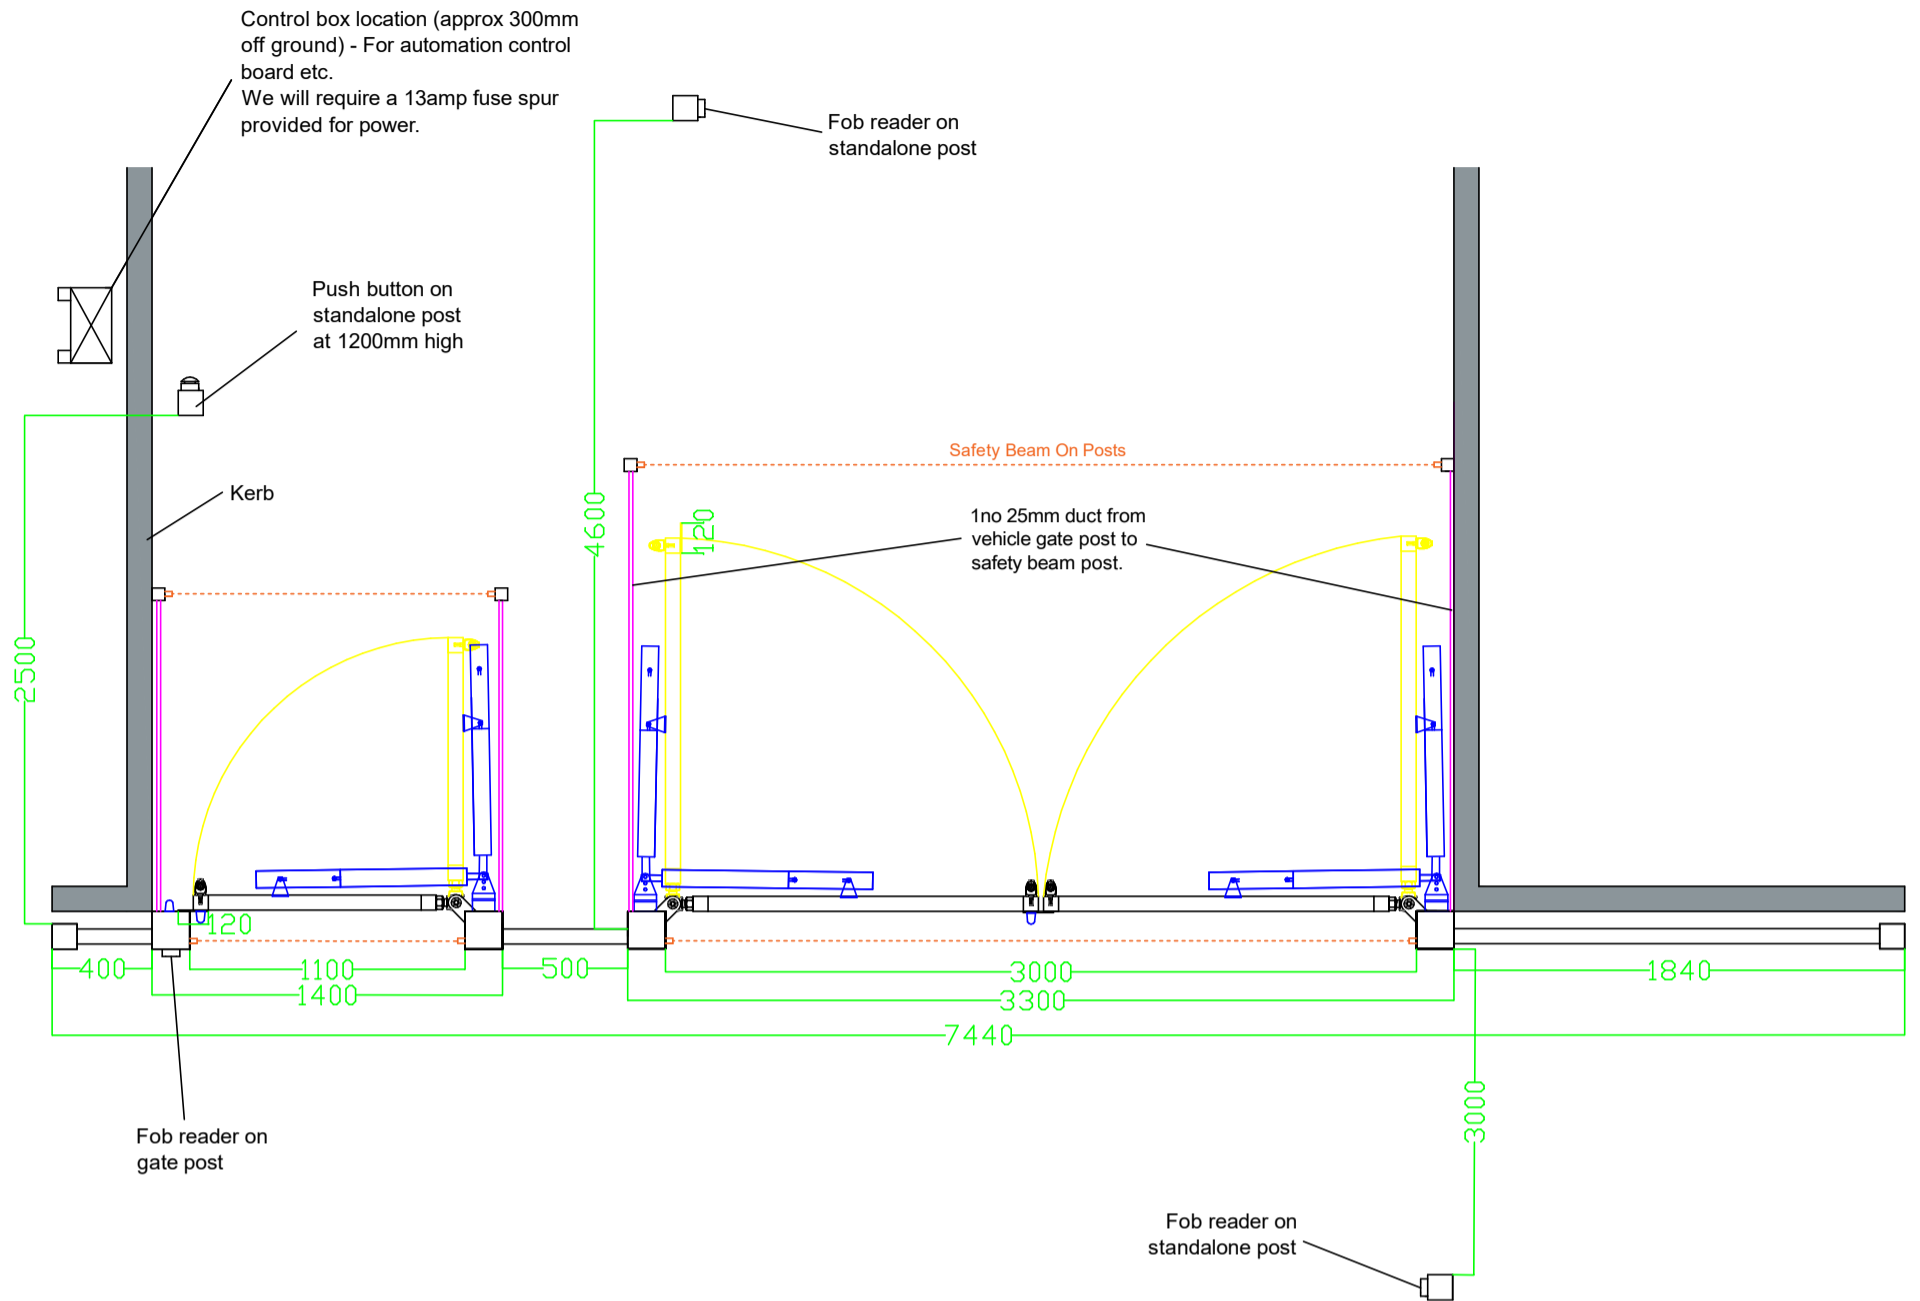

## Elevation View

### View - Looking From Outside

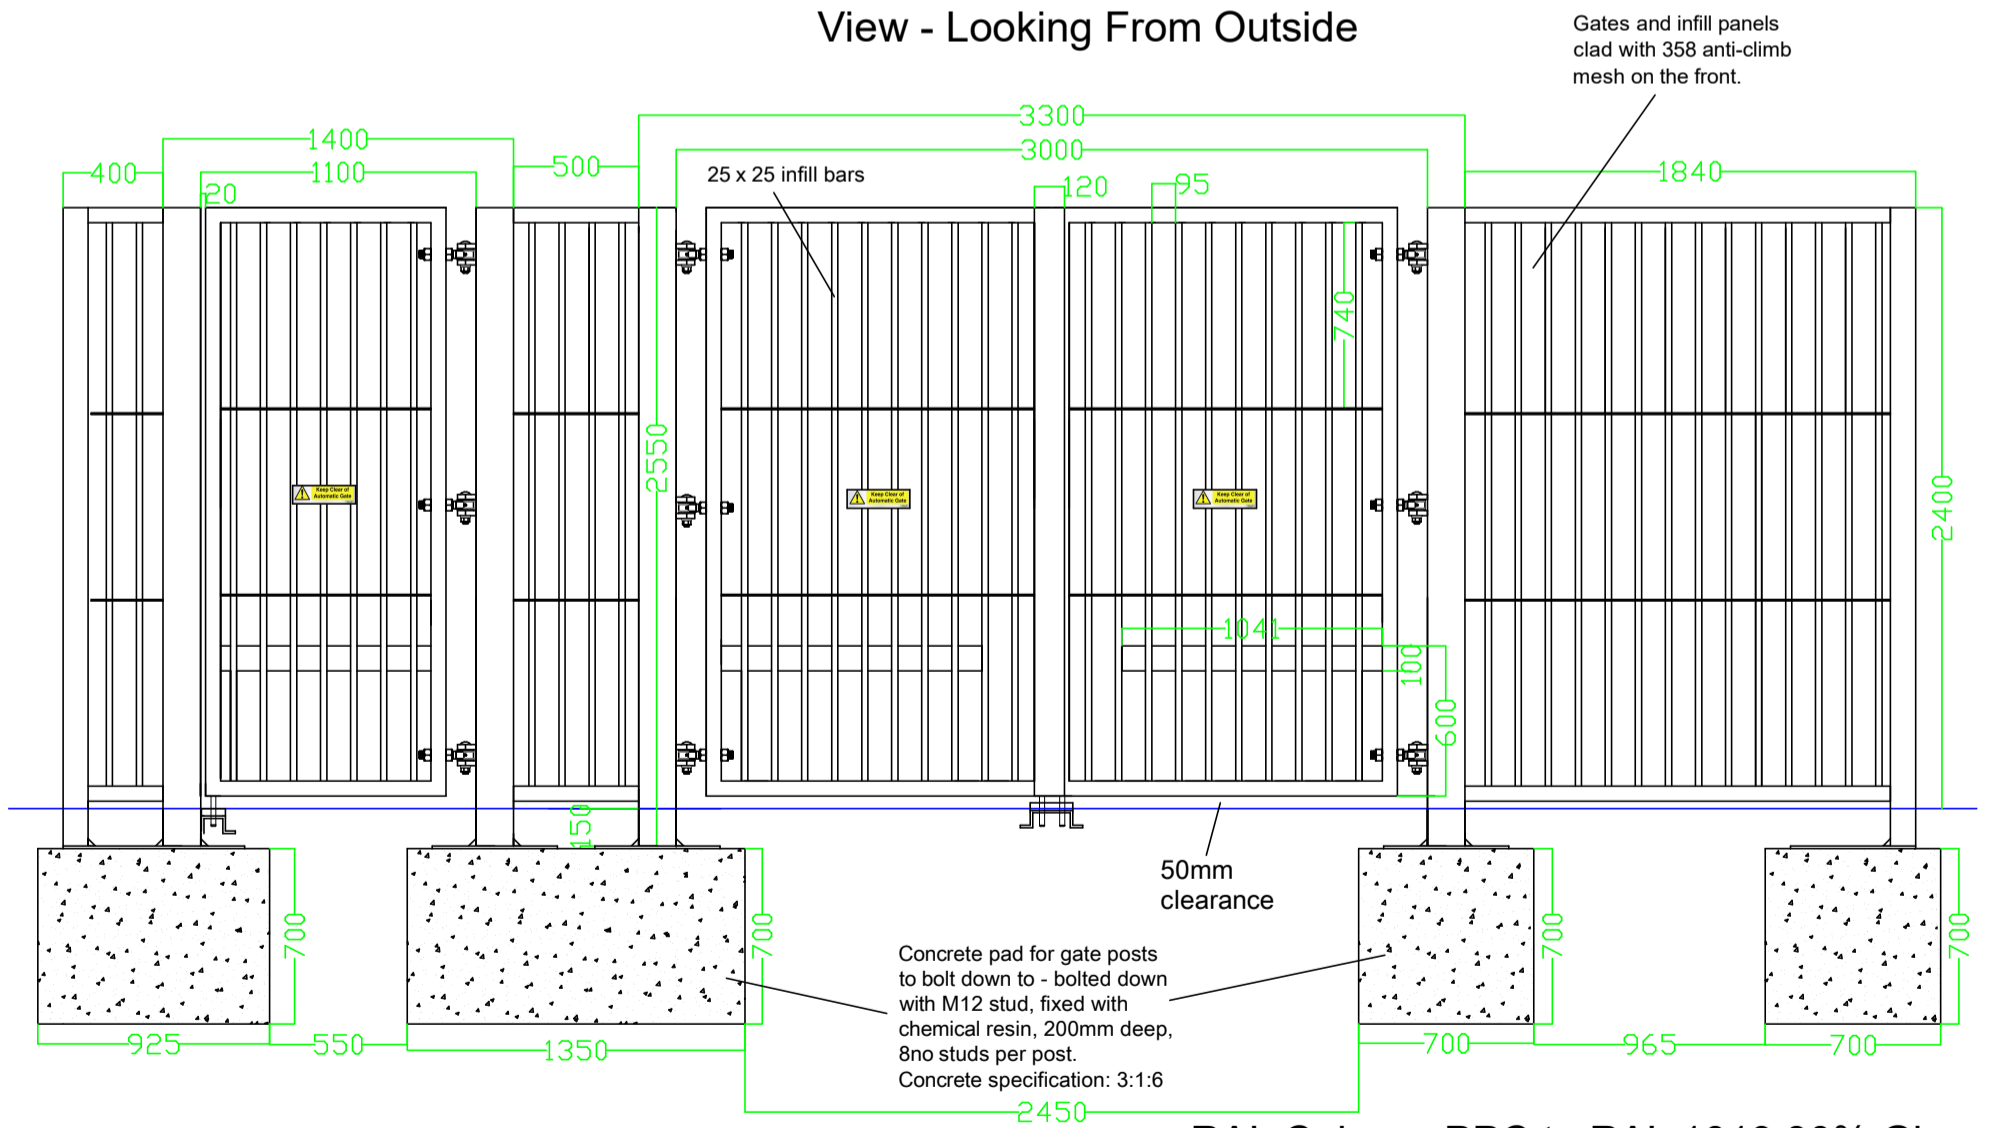

Ground levels TBC

RAL Colour: PPC to RAL 1019 30% Gloss



Security Solutions

Title.		Surveyor	
Hartley Centre - Security Gates		—	
Drawing No.		Drawn	Chk
12137		DWC	—
Revision		Date	Scale
C01		Jan 24	—
Sheet		Angle	
1			