
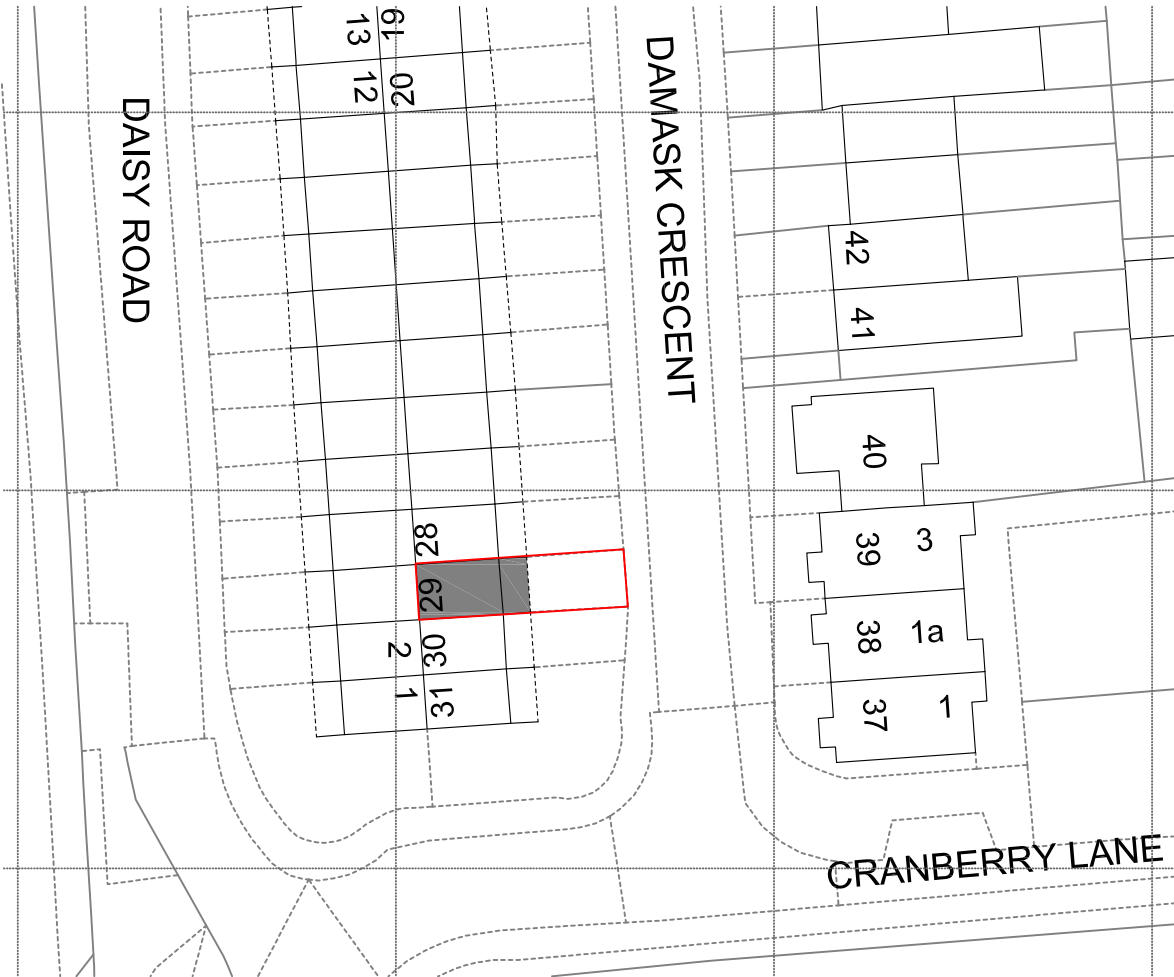


**LOCATION PLAN**  
1 : 1250

© Crown copyright 2024 Ordnance Survey 100053143

SCALE 1:1250  
SCALE 1:1

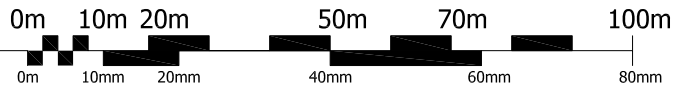

**SITE BLOCK PLAN**  
1 : 500

SCALE 1:500  
SCALE 1:1



**PLANNING**

CLIENT  
Povilas Zemantauskas

PROJECT  
29 Damask Crescent, Canning Town, E16 4PQ

TITLE  
SITE LOCATION AND BLOCK PLAN

DATE  
10/02/24

SCALE  
as indicated @A3

REV.

DRAWN  
R. Brukiene

DRAWING NUMBER

**PL01**



30 St Katherine's Rd, Erith DA18 4DS Tel: 07903495352  
E-mail: renata@brooksarch.co.uk Web: www.brooksarch.co.uk

**NOTES:**  
All items, notes, dimensions and general design contained on this drawing are shown for guidance purposes. Nominated Builder or person responsible for the project should make a thorough check prior to commencement of works against the site, drainage services drawings, current Building Regulations, British Standards, Codes of Practice and appropriate manufacturers recommendations that from time to time shall apply. The Originator (Brooks Architecture) will not accept any liability for mistakes that could occur. Verify all dimensions on site before commencing any work, preparing shop drawings or before materials are ordered.  
Copyright exists on the designs and information shown on this drawing