



Ground Floor Plan

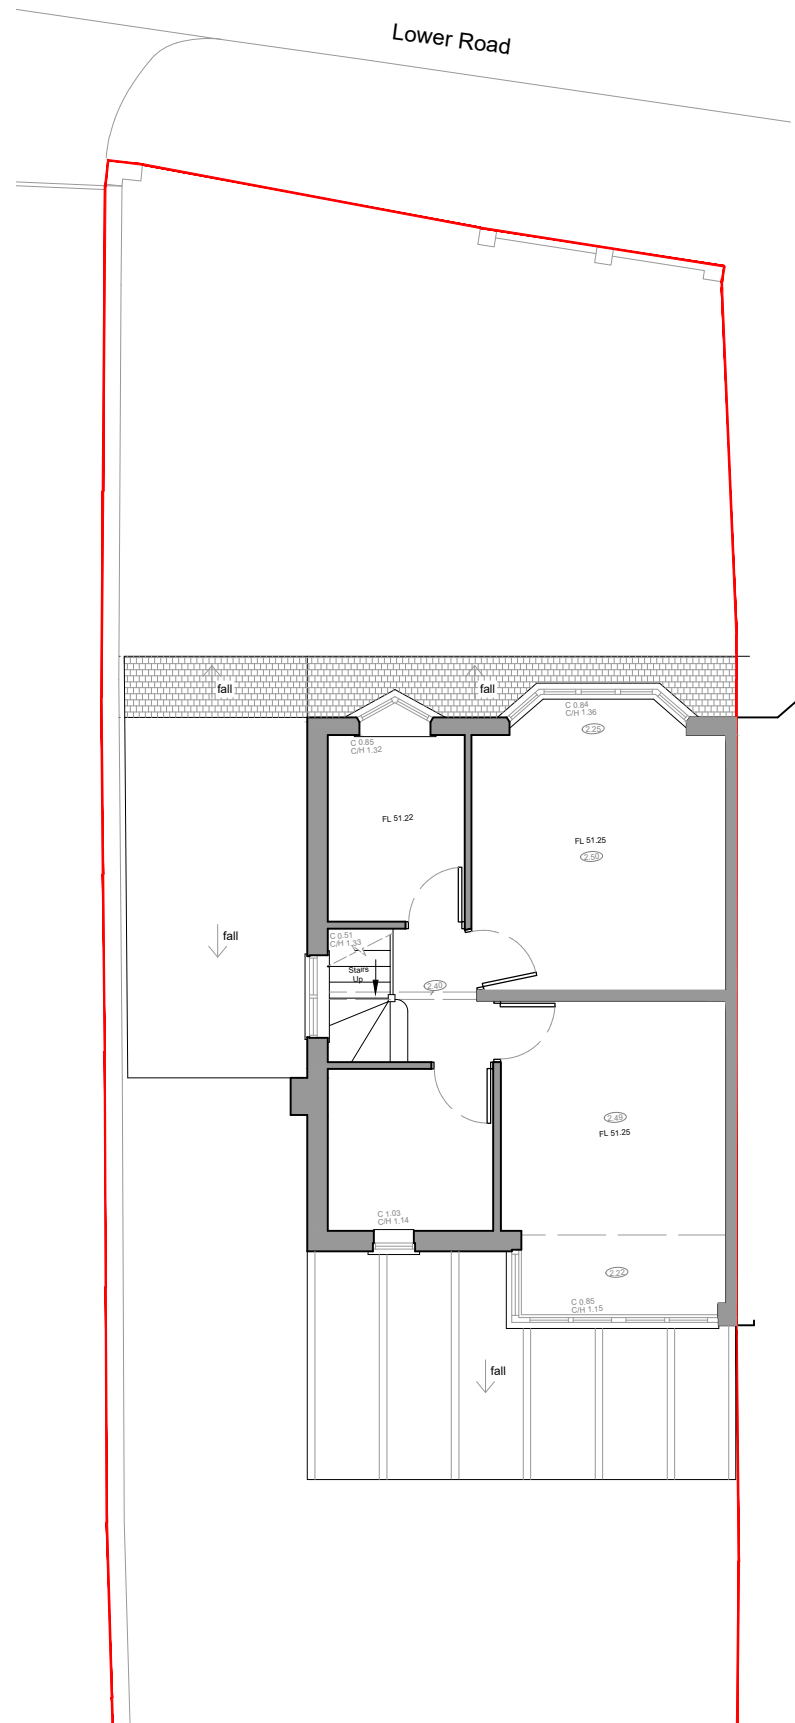


First Floor Plan

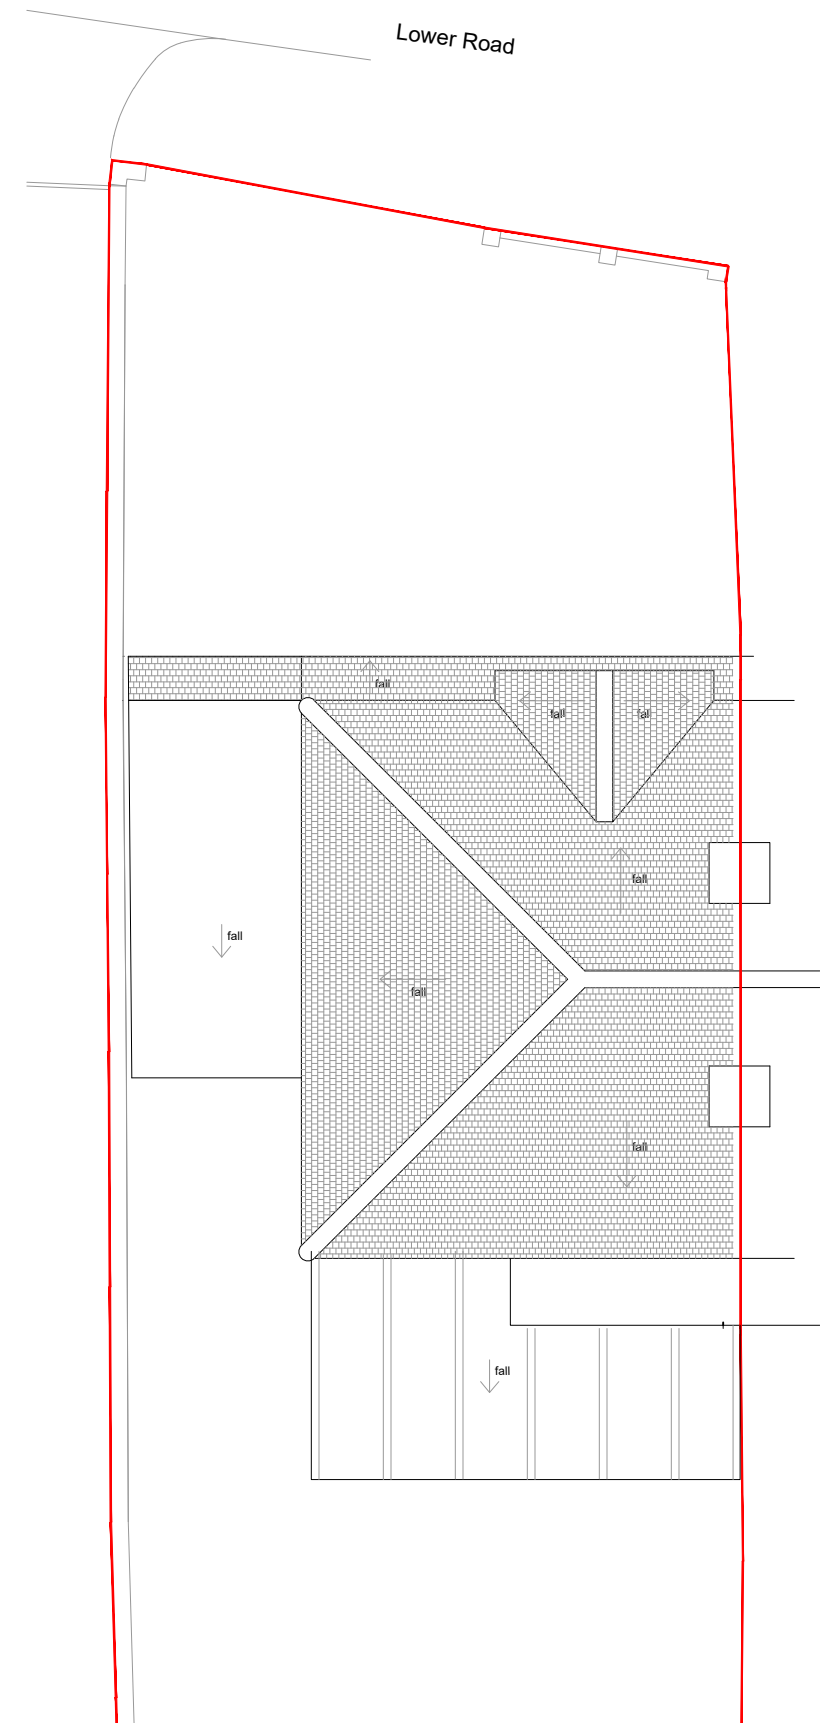

Roof Plan

Boundary line

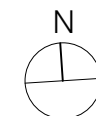

1:100 scale

