


LEGEND


- ① Existing structures to be demolished
- ② New brickwork to match existing
- ③ New PVC windows , frames to match existing.
- ④ New rooflight , frame to match existing
- ⑤ New single ply membrane flat roof




Front Elevation

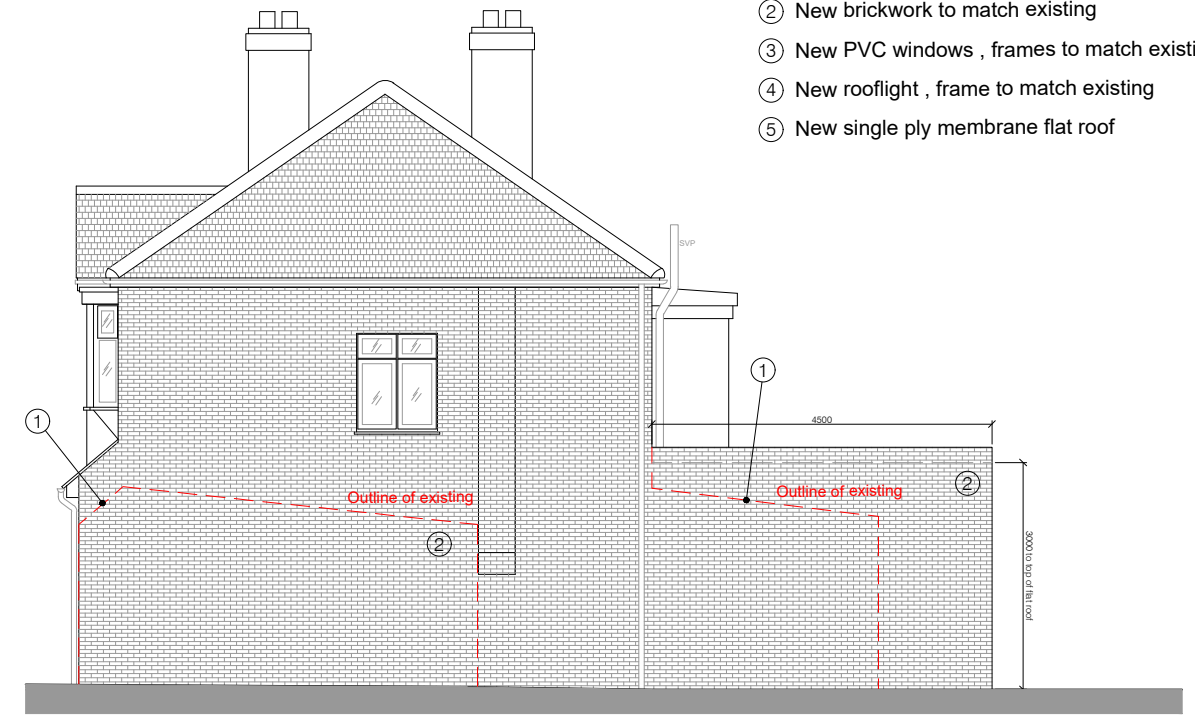

Side Elevation - View from "The Lord Nelson"

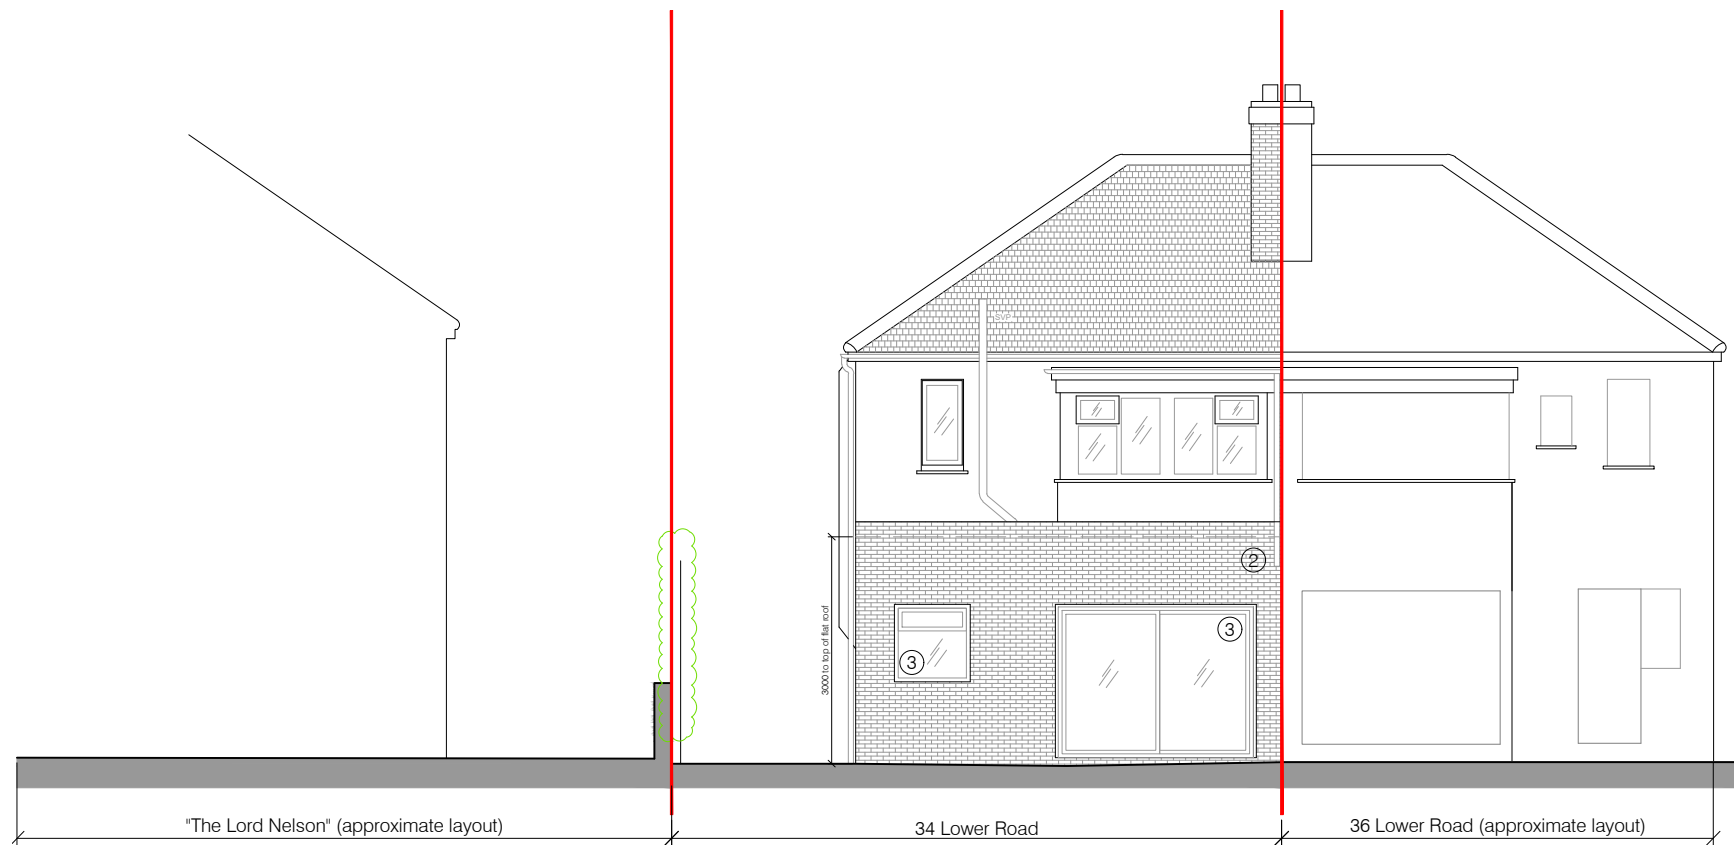

Rear Elevation

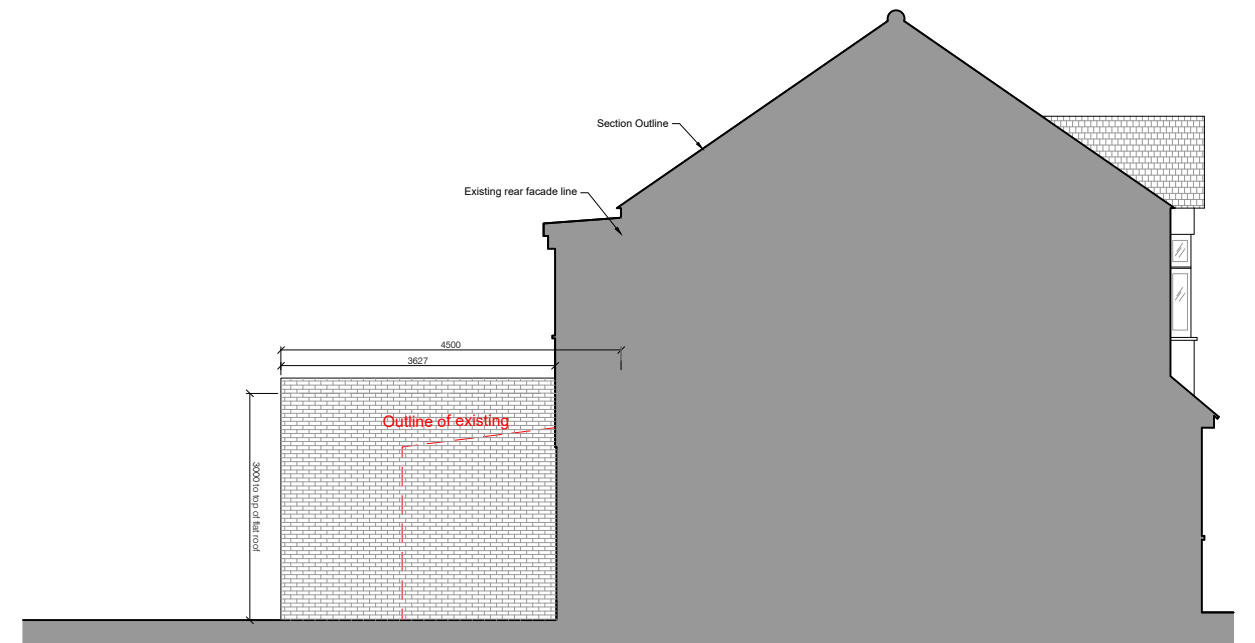

Side Elevation - View from no. 36 Lower Road

