


PROPOSED PLAN VIEW

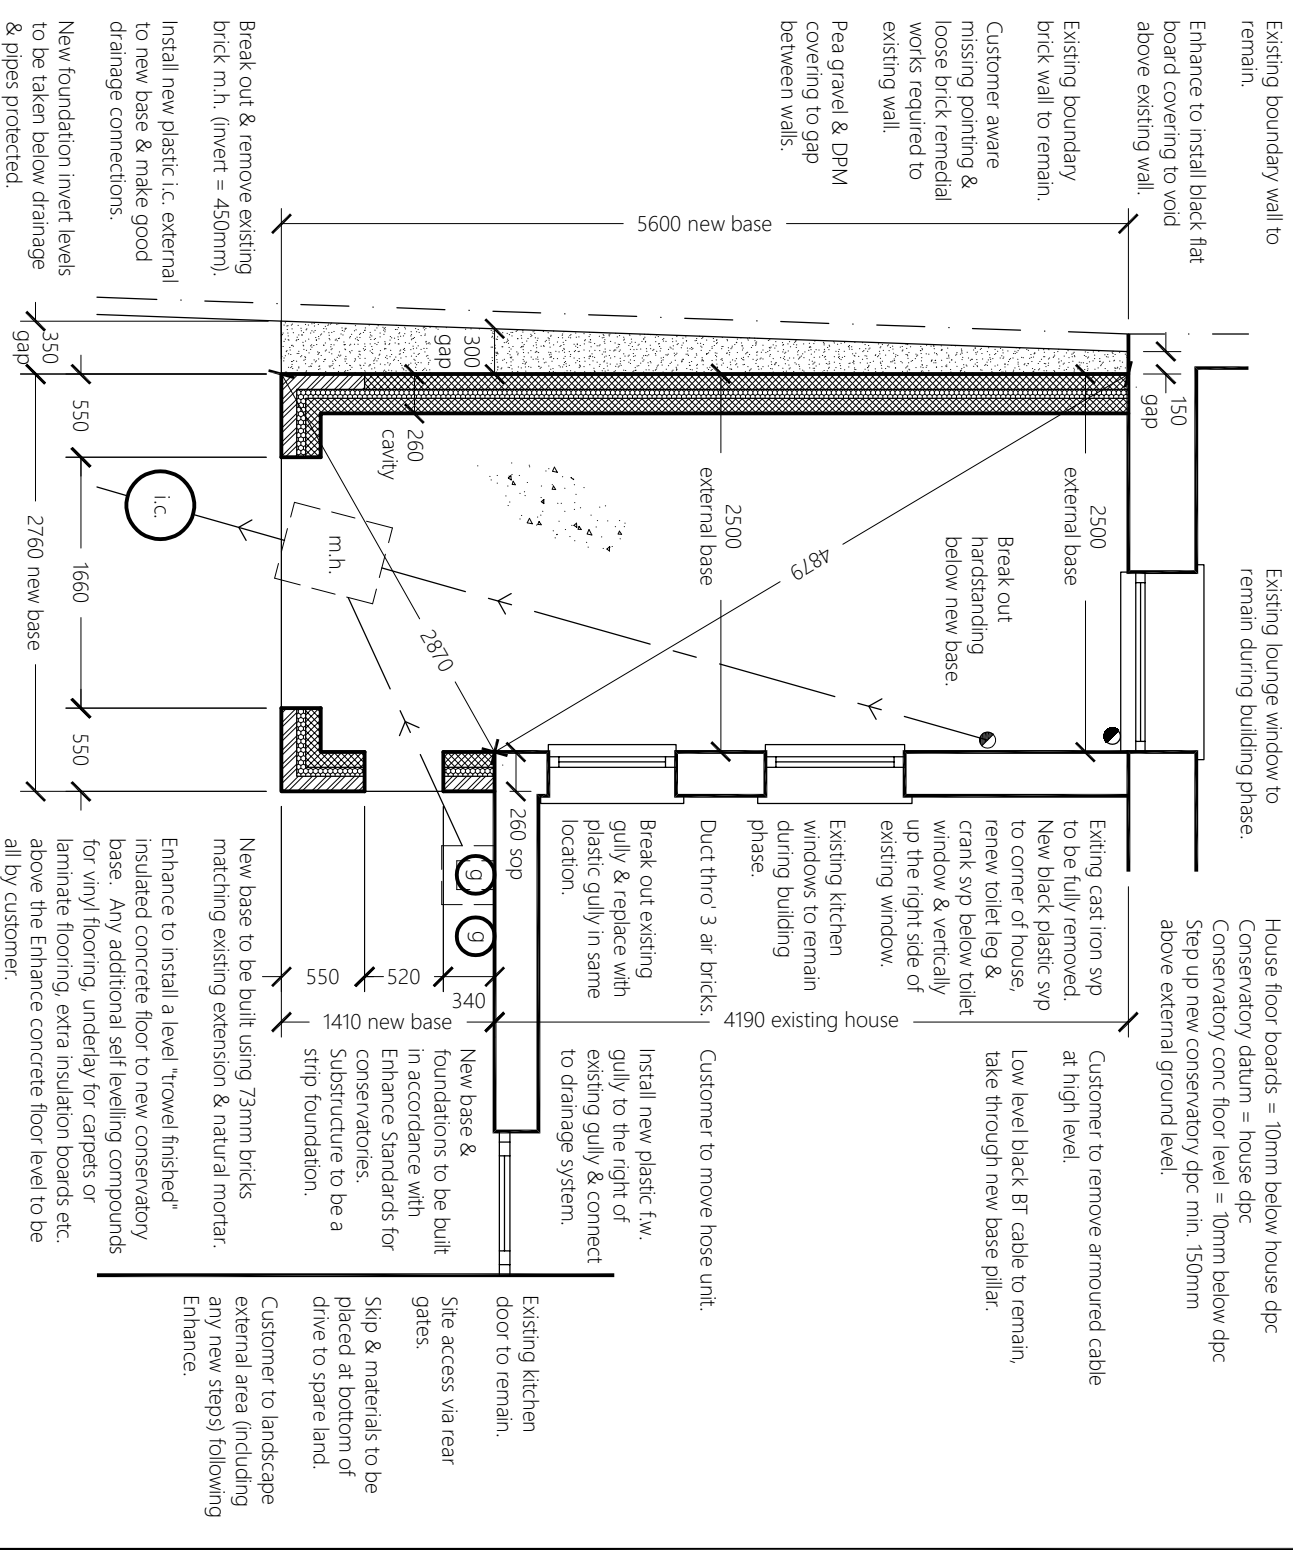

PROPOSED BASEWORK LAYOUT

Customer contract:

EH2023 Park

1 Station Road,

Backworth,

NE27 0RT.

Mobile: 07799 895 963

Date:

Customer approval signature:

Surveyor: P Greathead

Scale: 1:50

I can confirm that the surveyor has fully explained the drawing & specifications. I am aware specification changes from my original sales contract will be detailed on a Contract Variation Order and may result in cost alterations.