


North

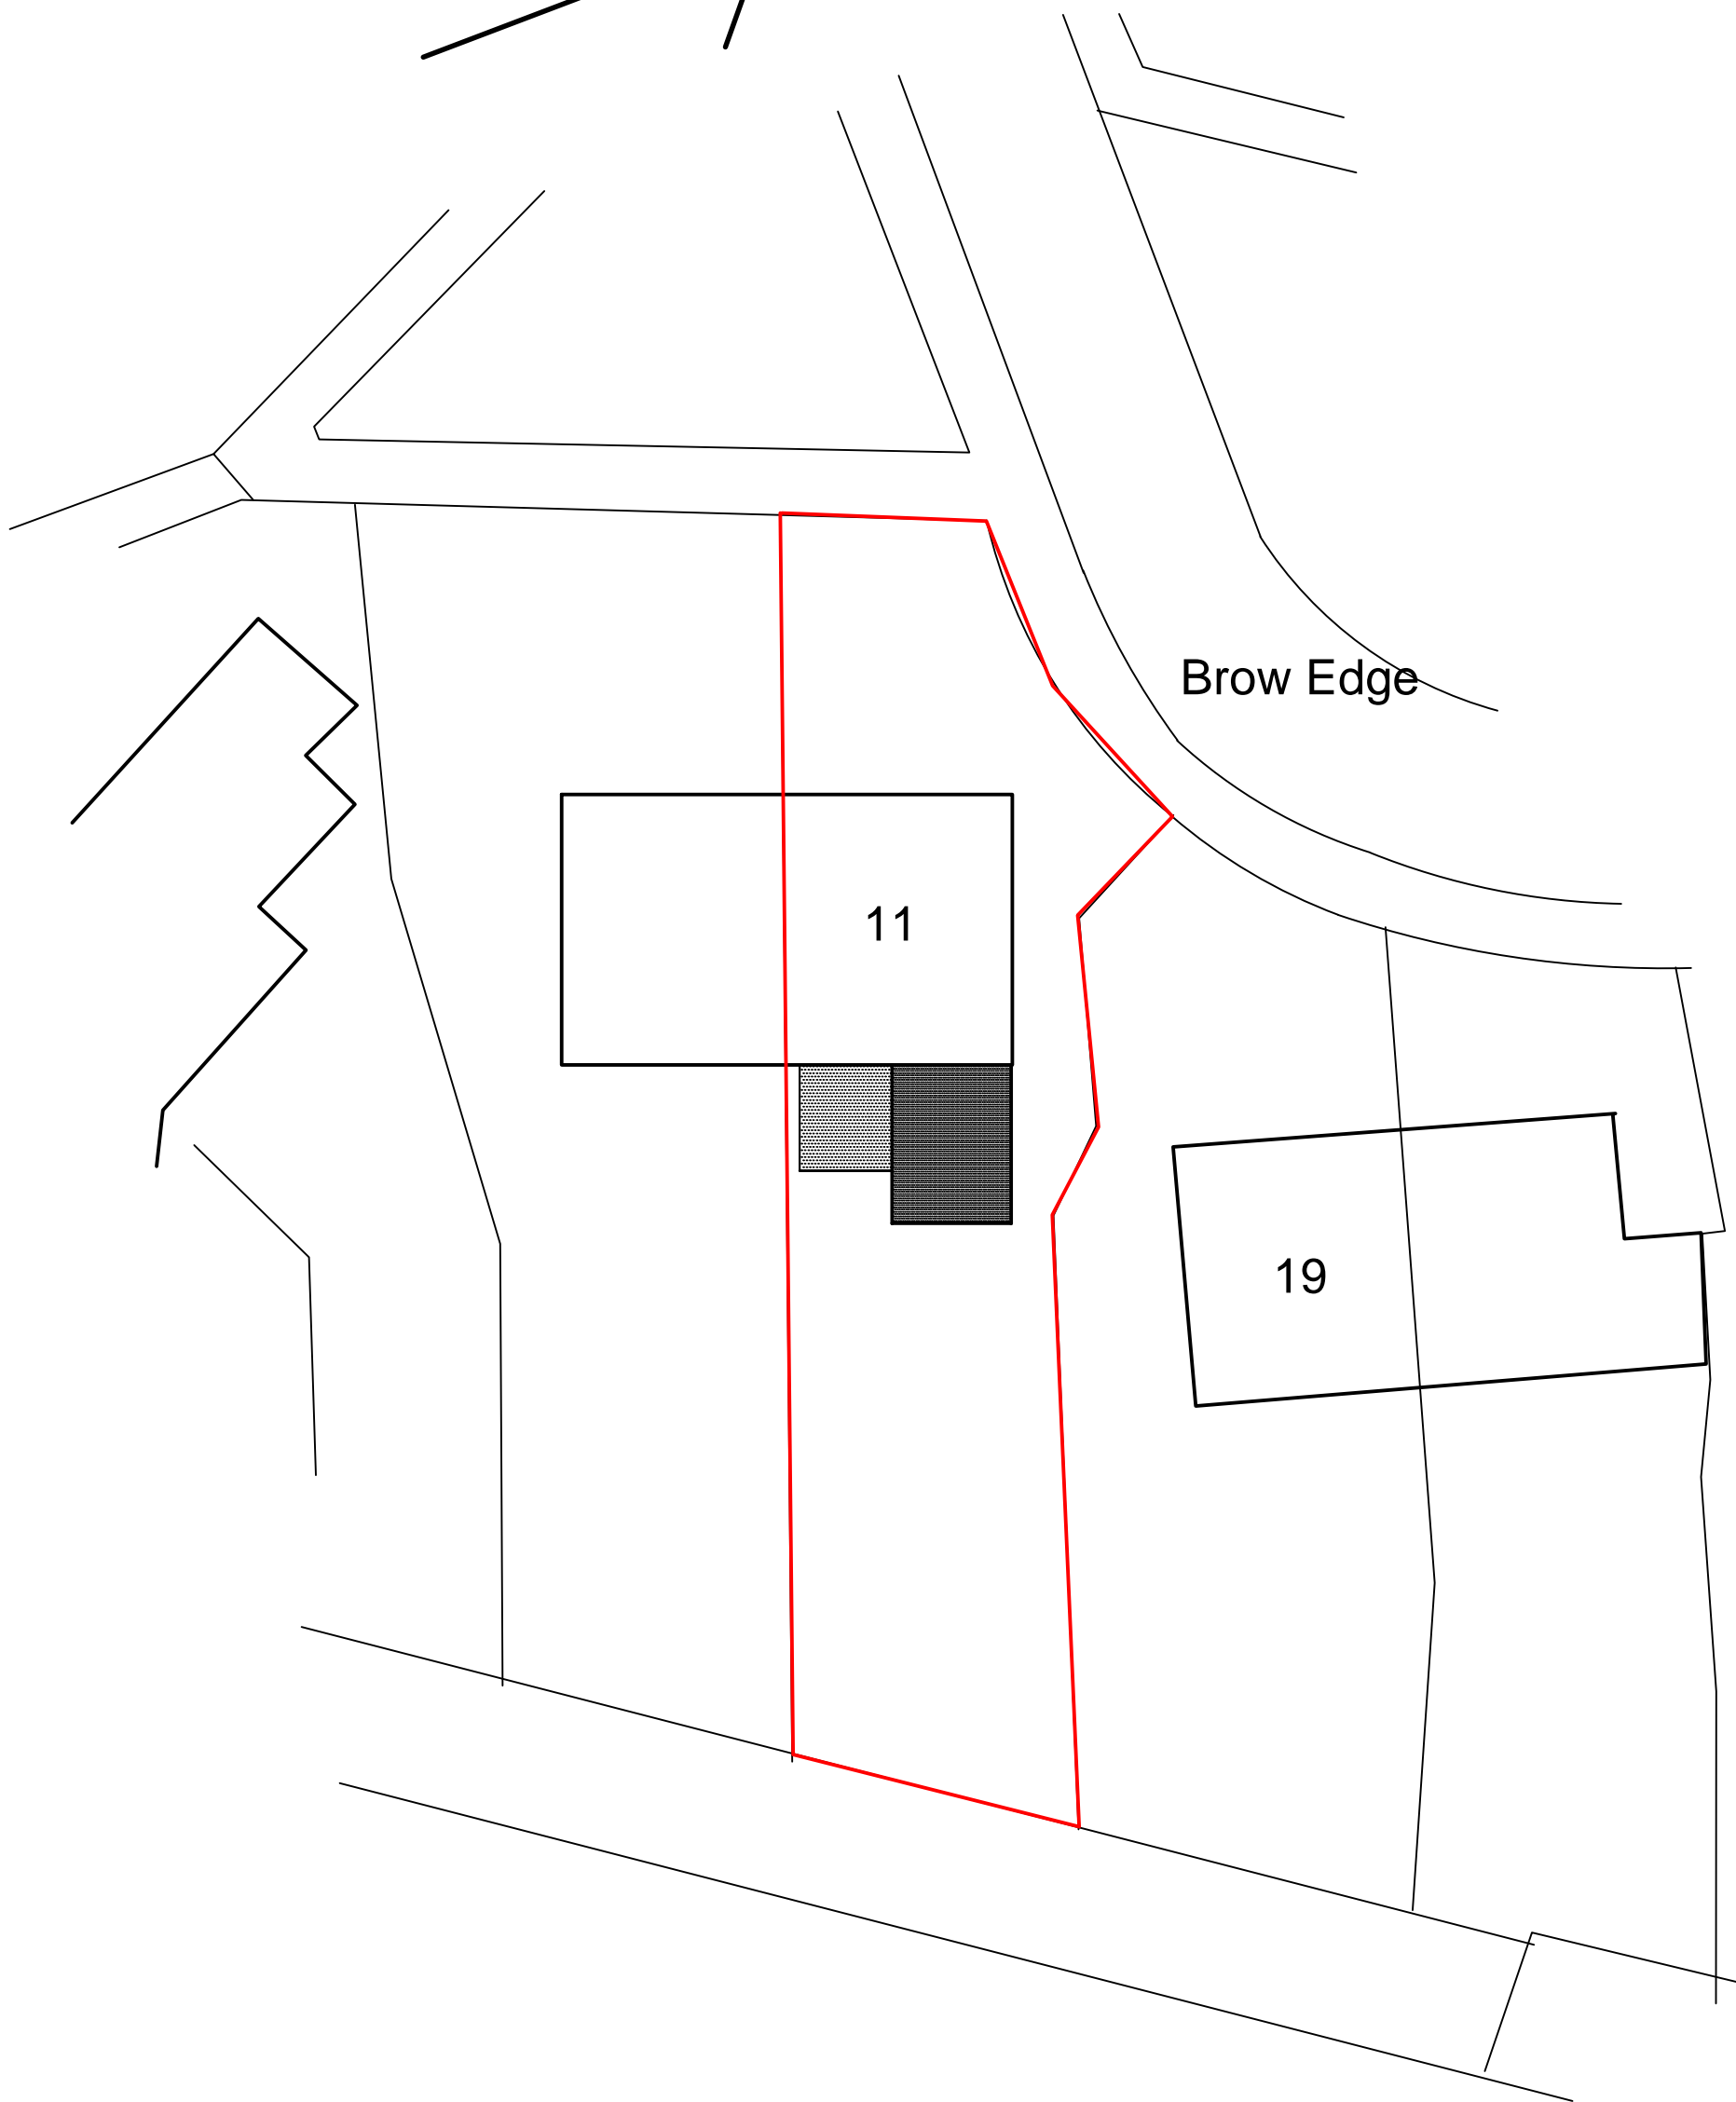

Brow Edge

11

19

Drawing  
Location Plan

Address  
11 Brow Edge, Newchurch

Client

Dwg No 16004/5 Scale 1:200

**DJ Hancock Design**  
**22 Croft Street**  
**Bacup**  
**OL13 9DB**  
Tel 01706 563502  
Mob 07599 008 791