

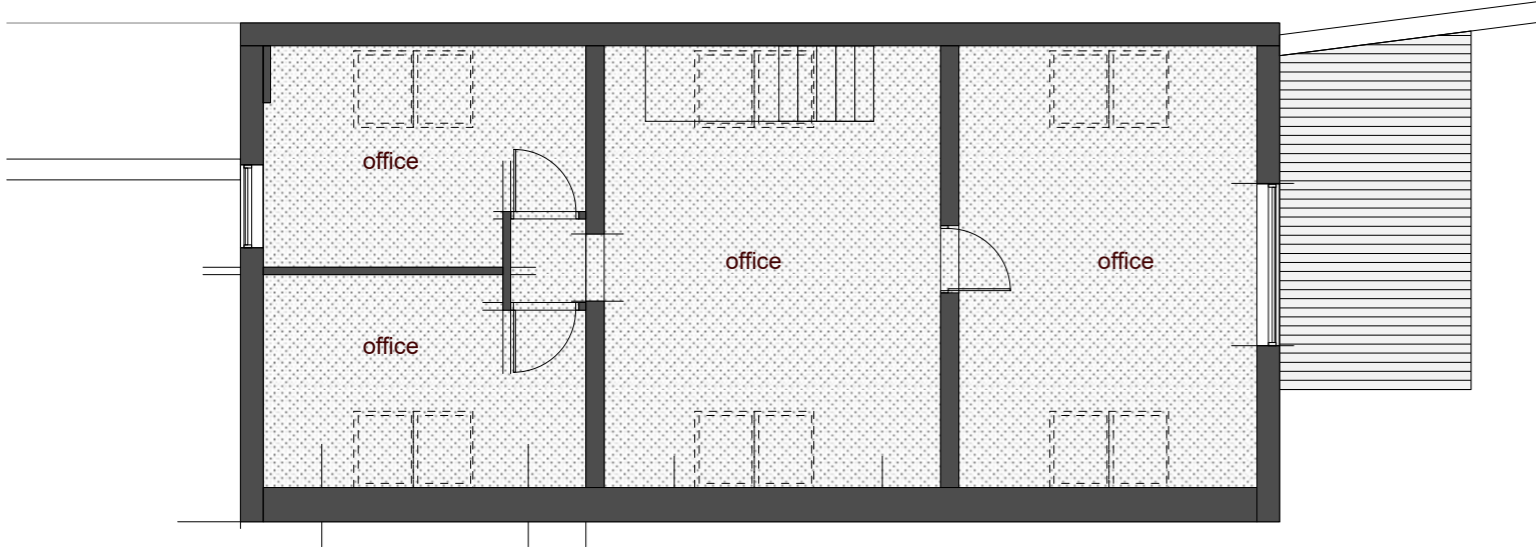
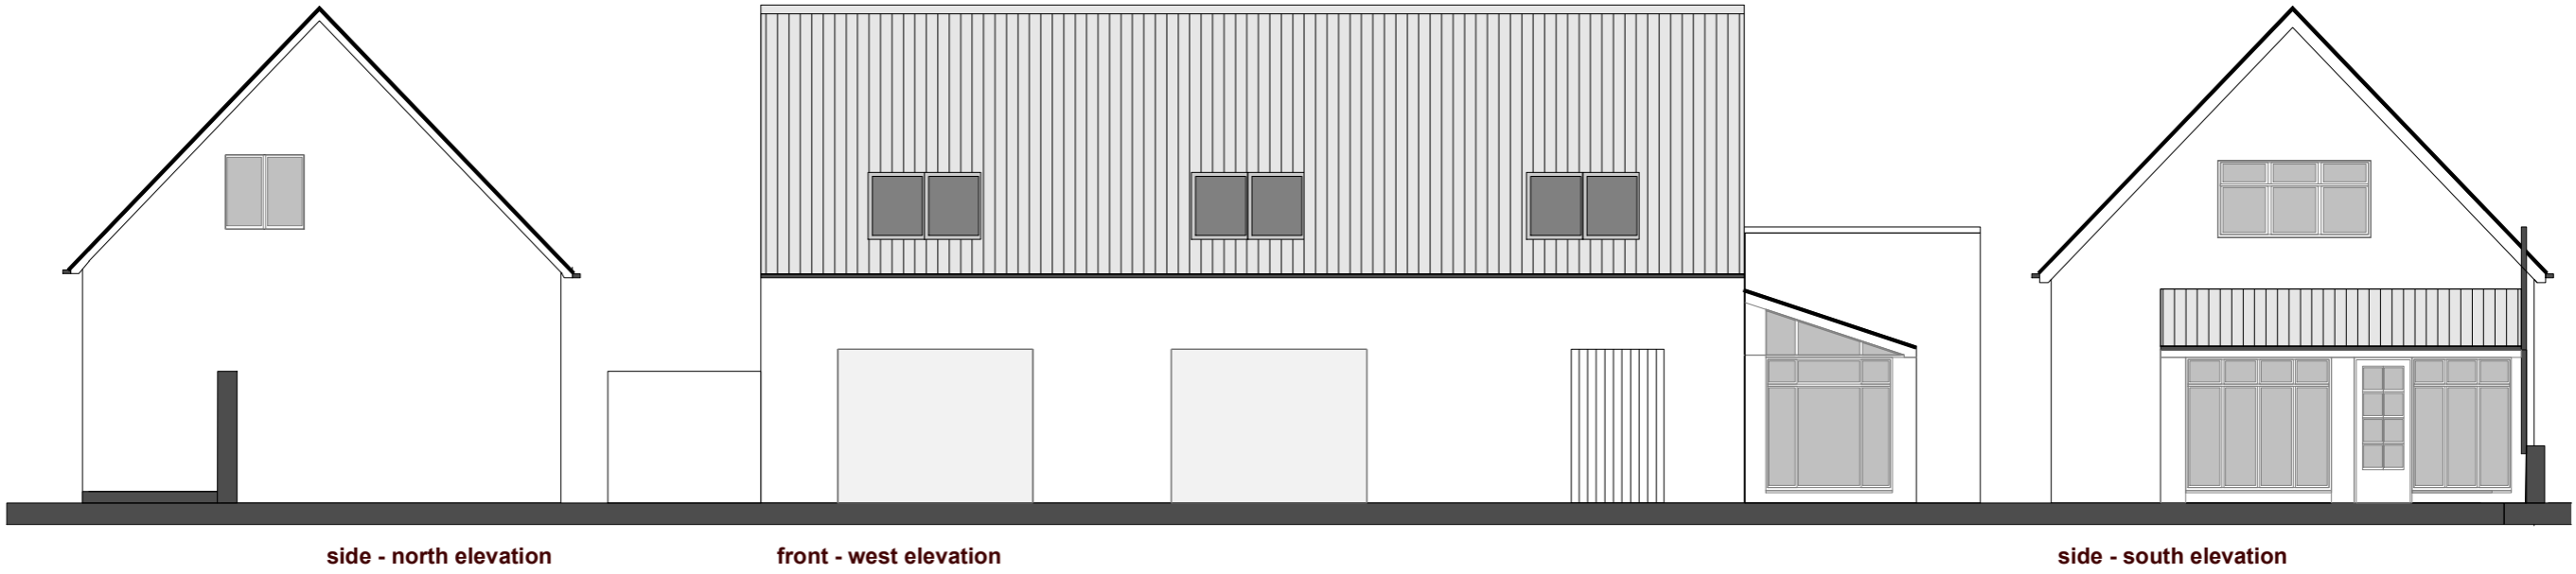


finishes  
 roof = pantiles  
 walls = render  
 windows = timber  
 doors = timber

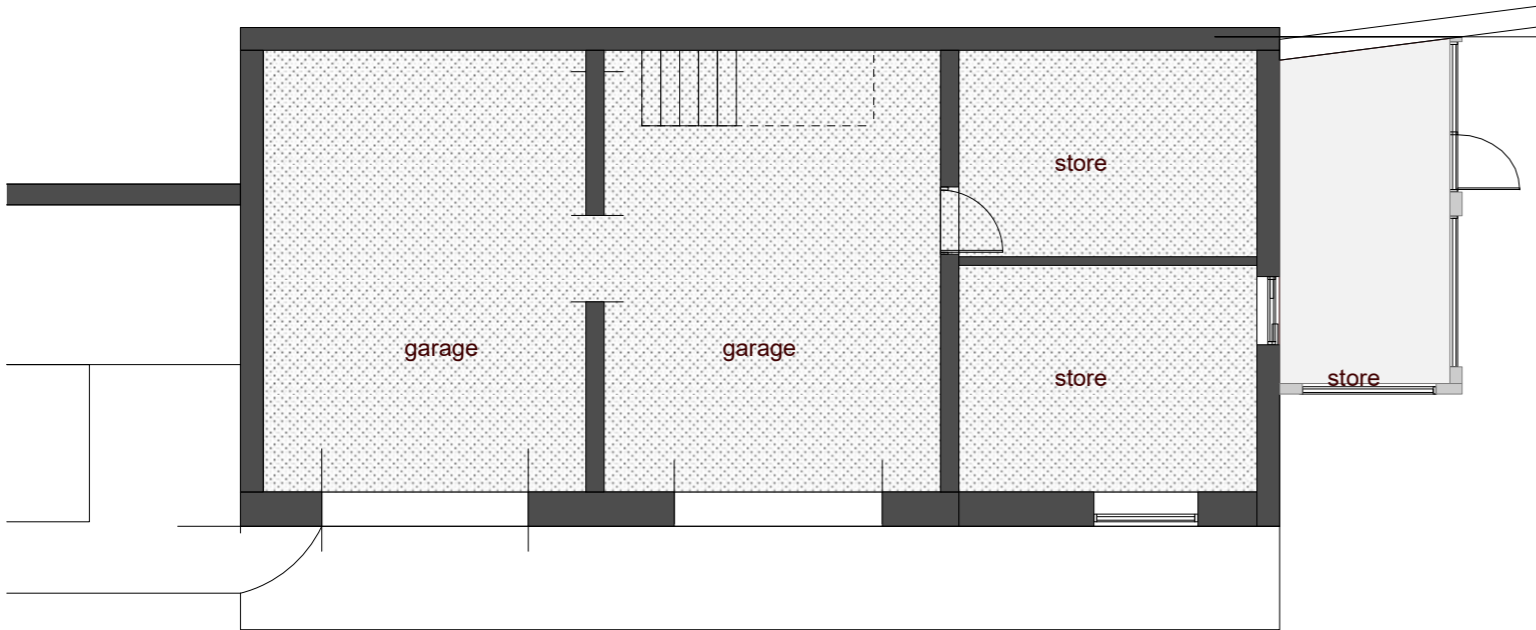

first floor layout

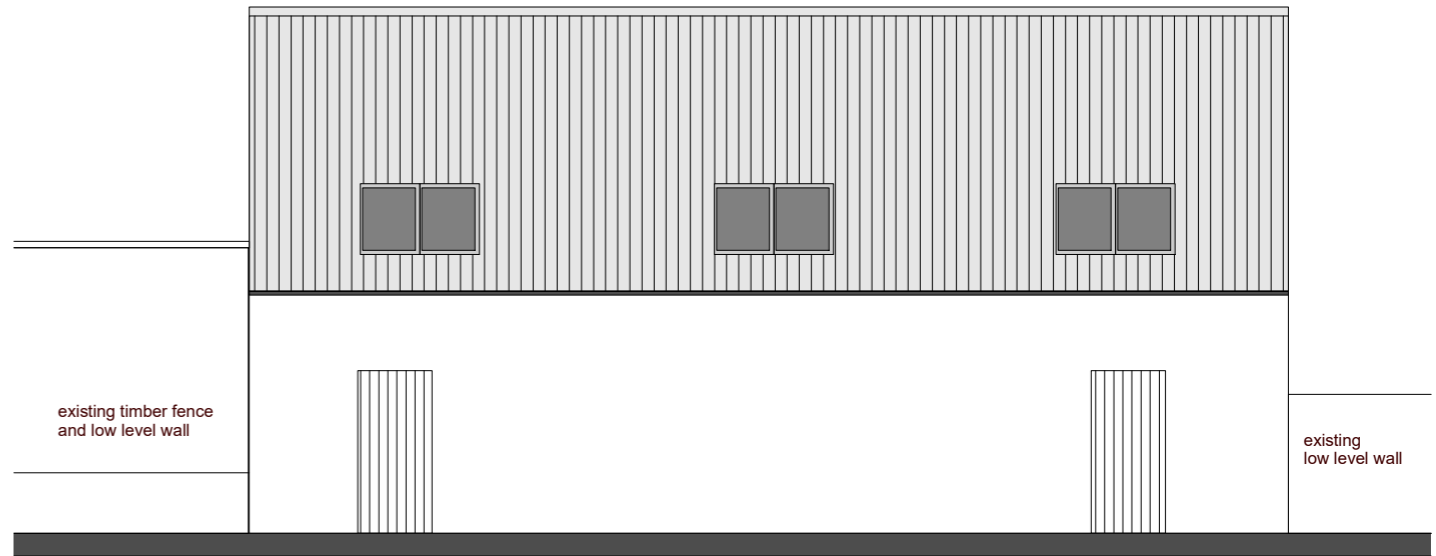

ground floor layout



6 - existing - scale 1:100@A3

proposed conversion of offices into annexe

