


existing first floor



existing ground floor

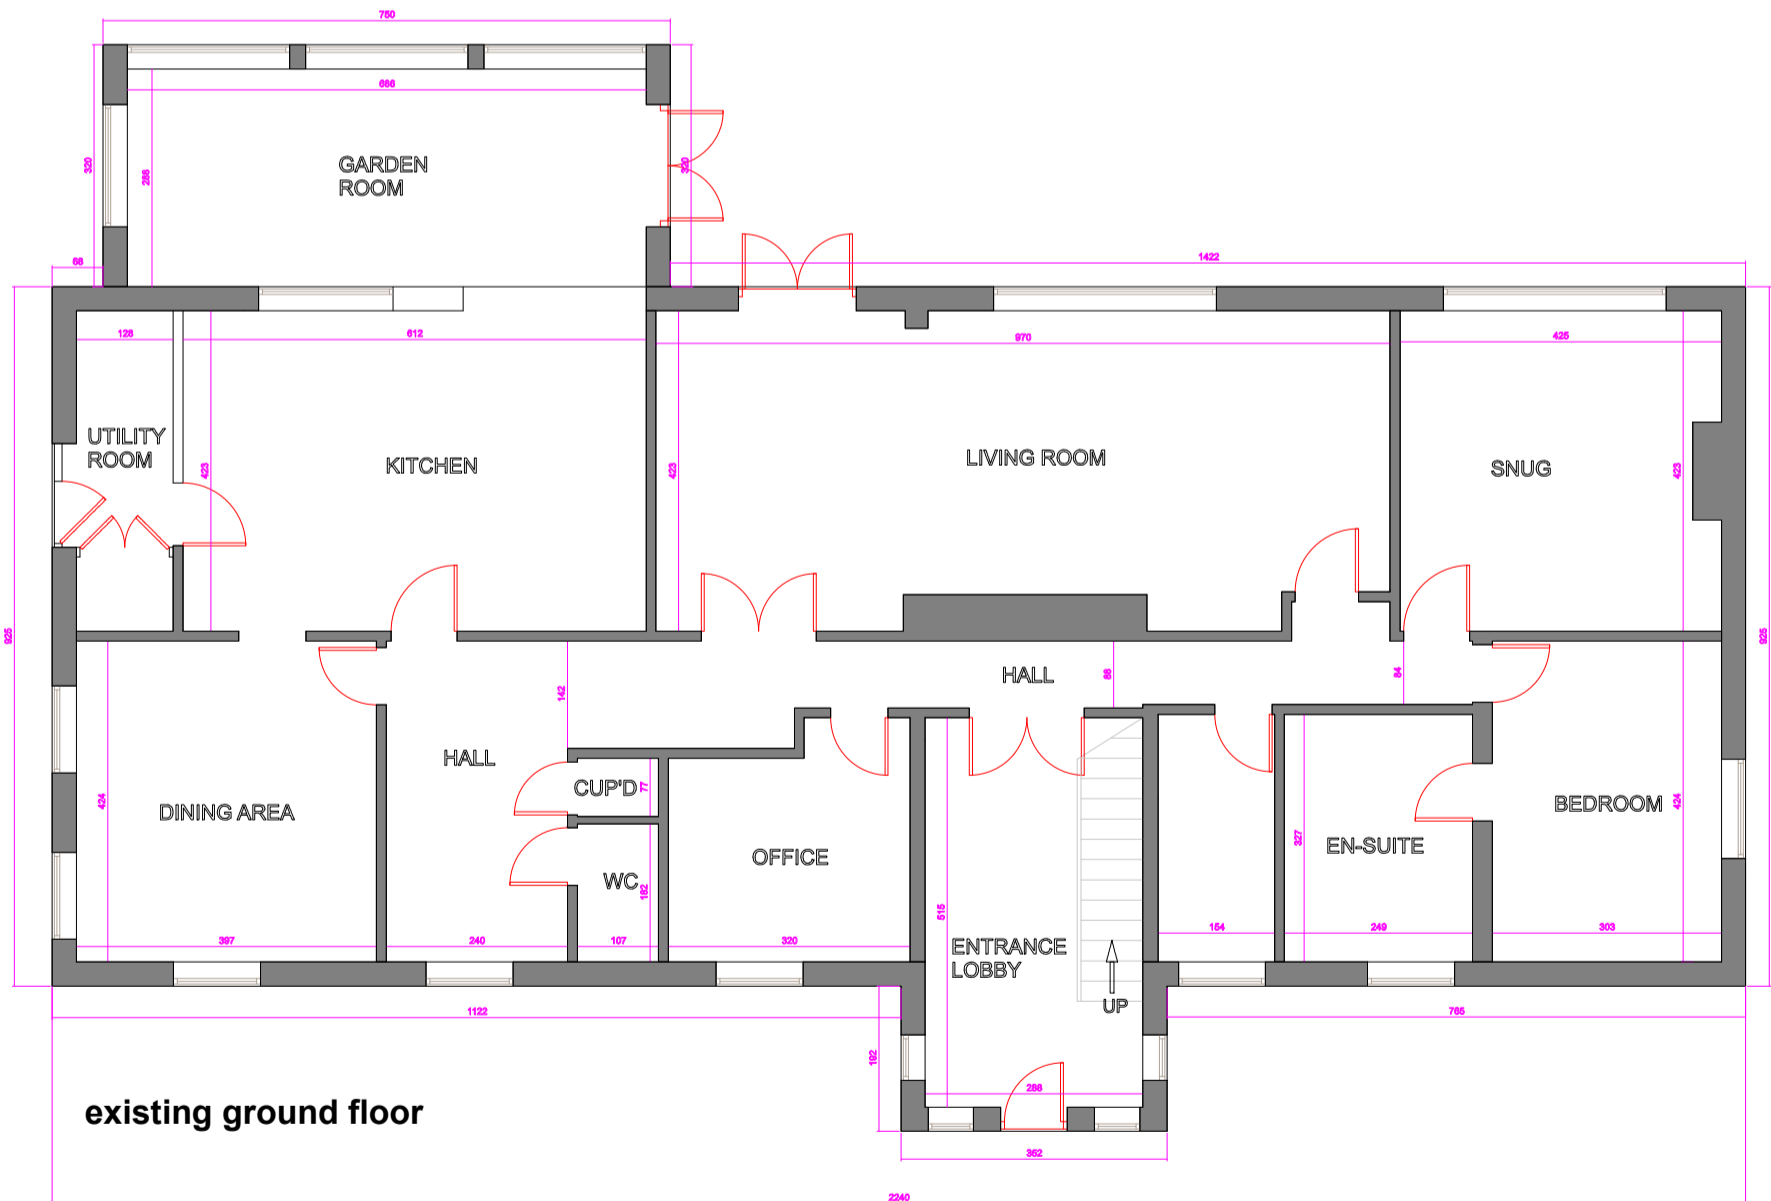

2 - existing layout