



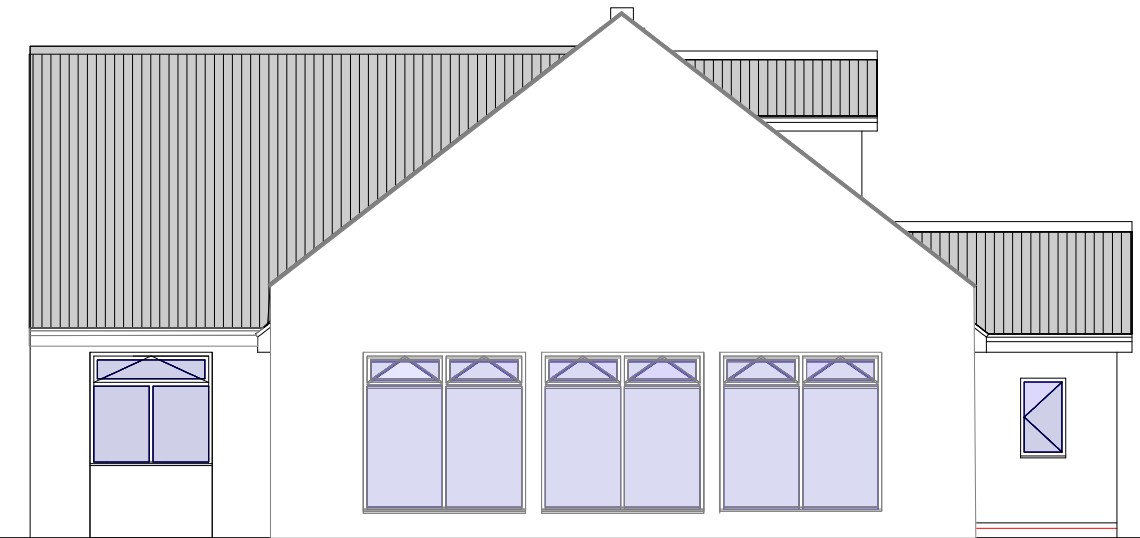


front elevation - north



side elevation - east

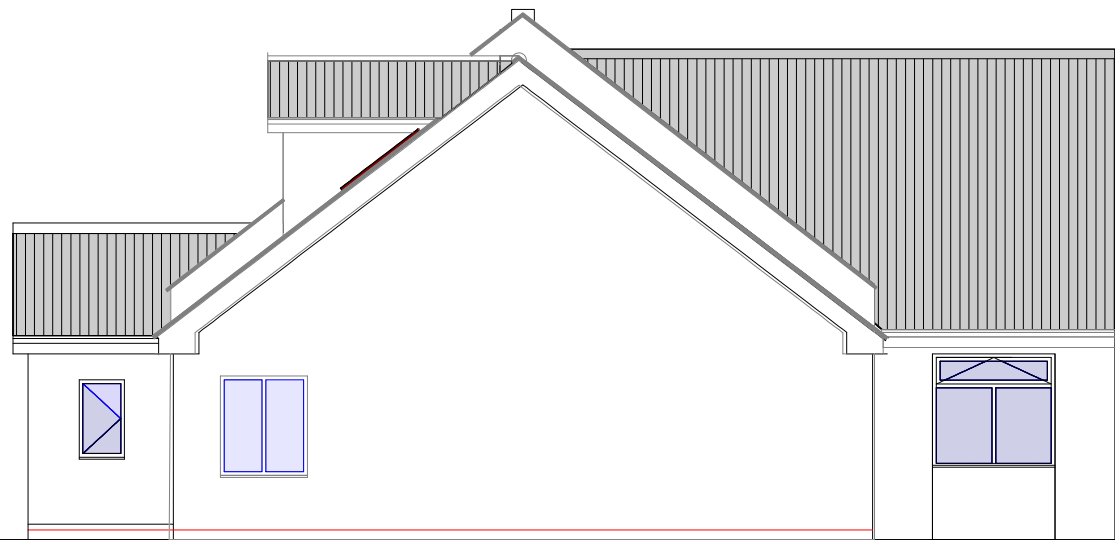

side elevation - west

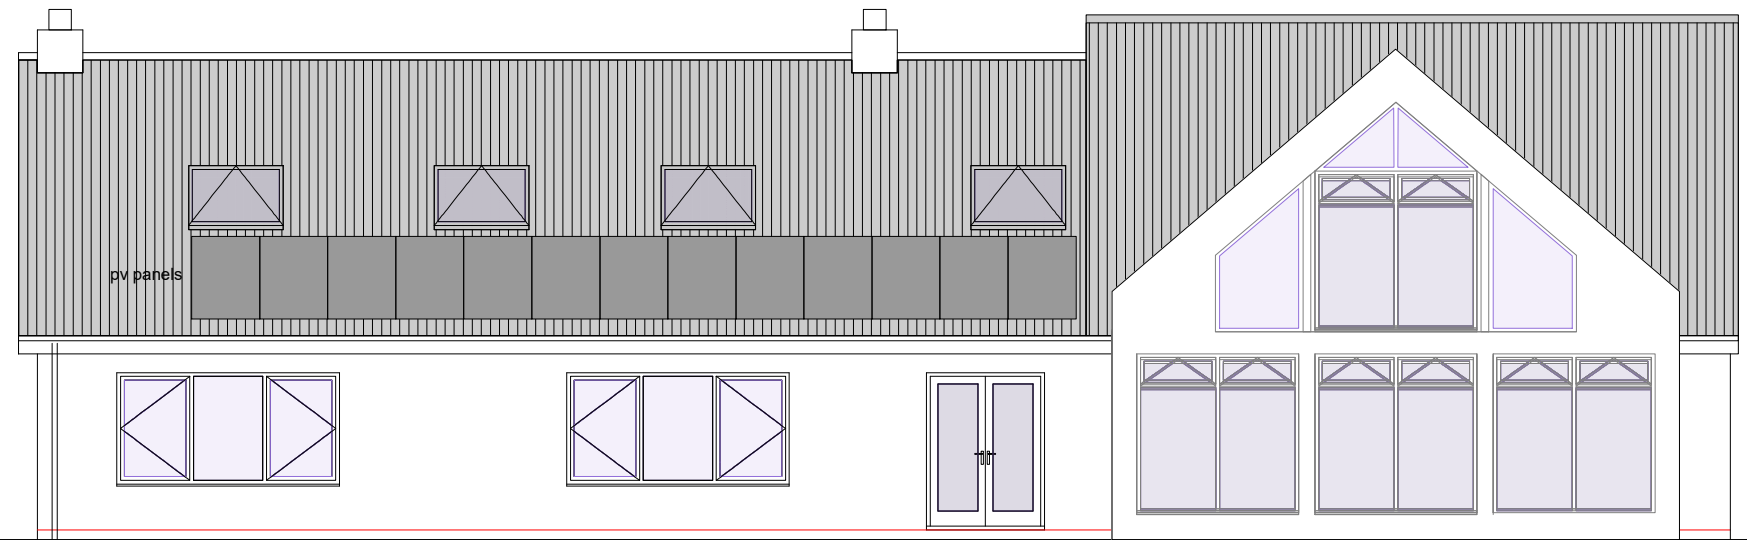

rear elevation - south

finishes  
 roof = pantiles  
 walls = render  
 windows = timber  
 doors = timber



**5 - proposed elevations**