




EXISTING FRONT ELEVATION

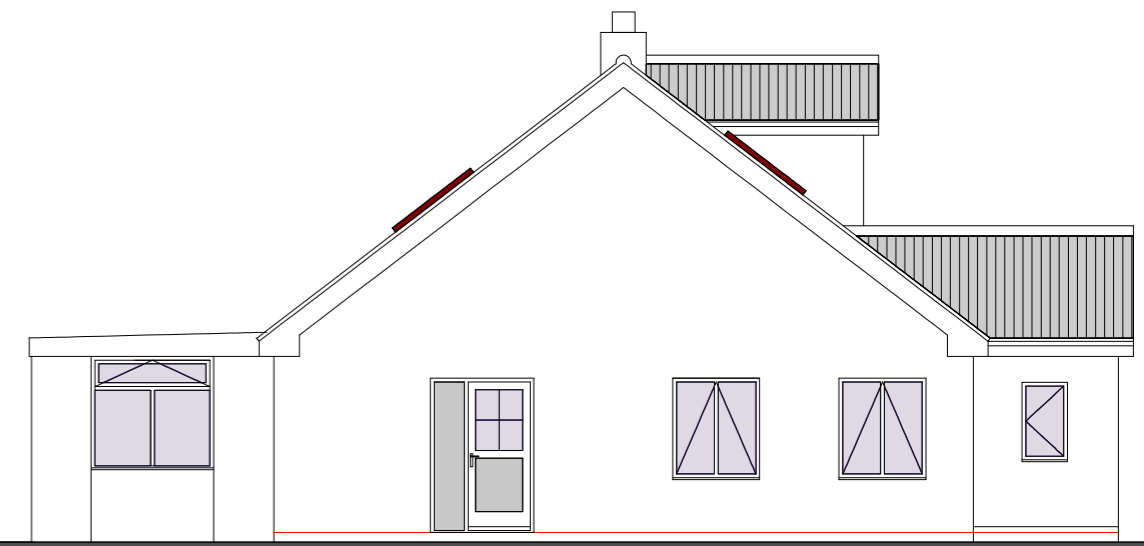

EXISTING SIDE ELEVATION

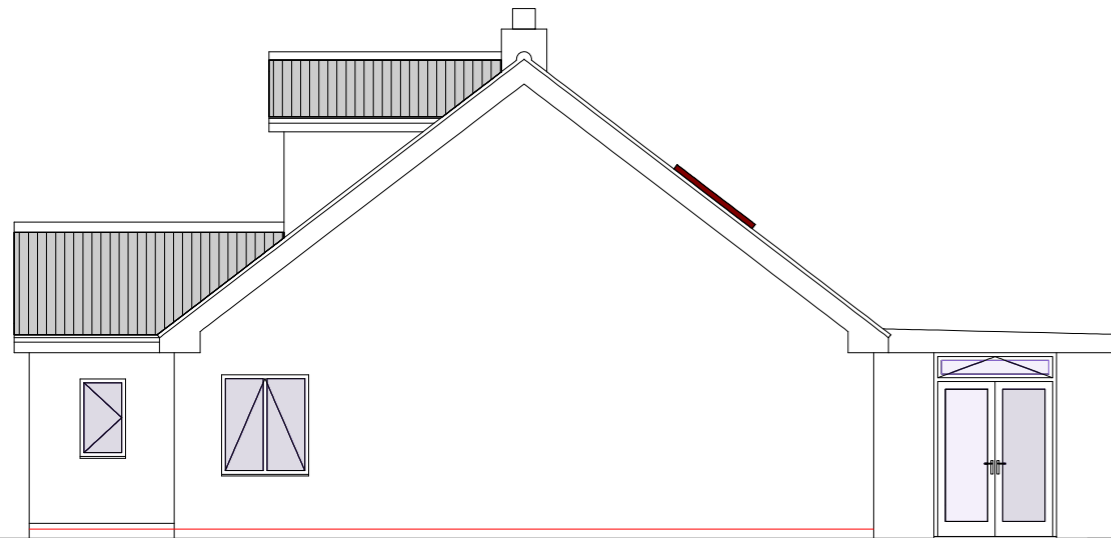

EXISTING SIDE ELEVATION

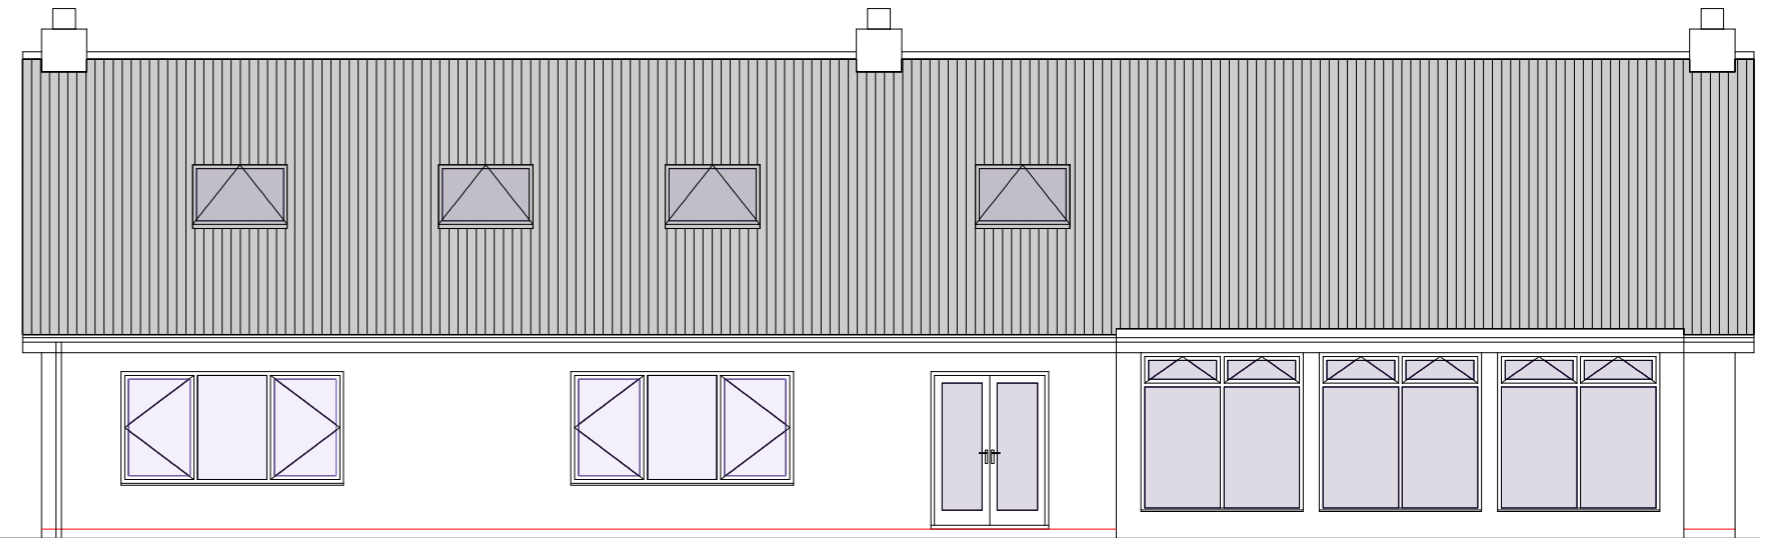

EXISTING REAR ELEVATION



finishes
 roof = pantiles
 walls = render
 windows = timber
 doors = timber

3 - existing elevations