


proposed first floor



proposed ground floor

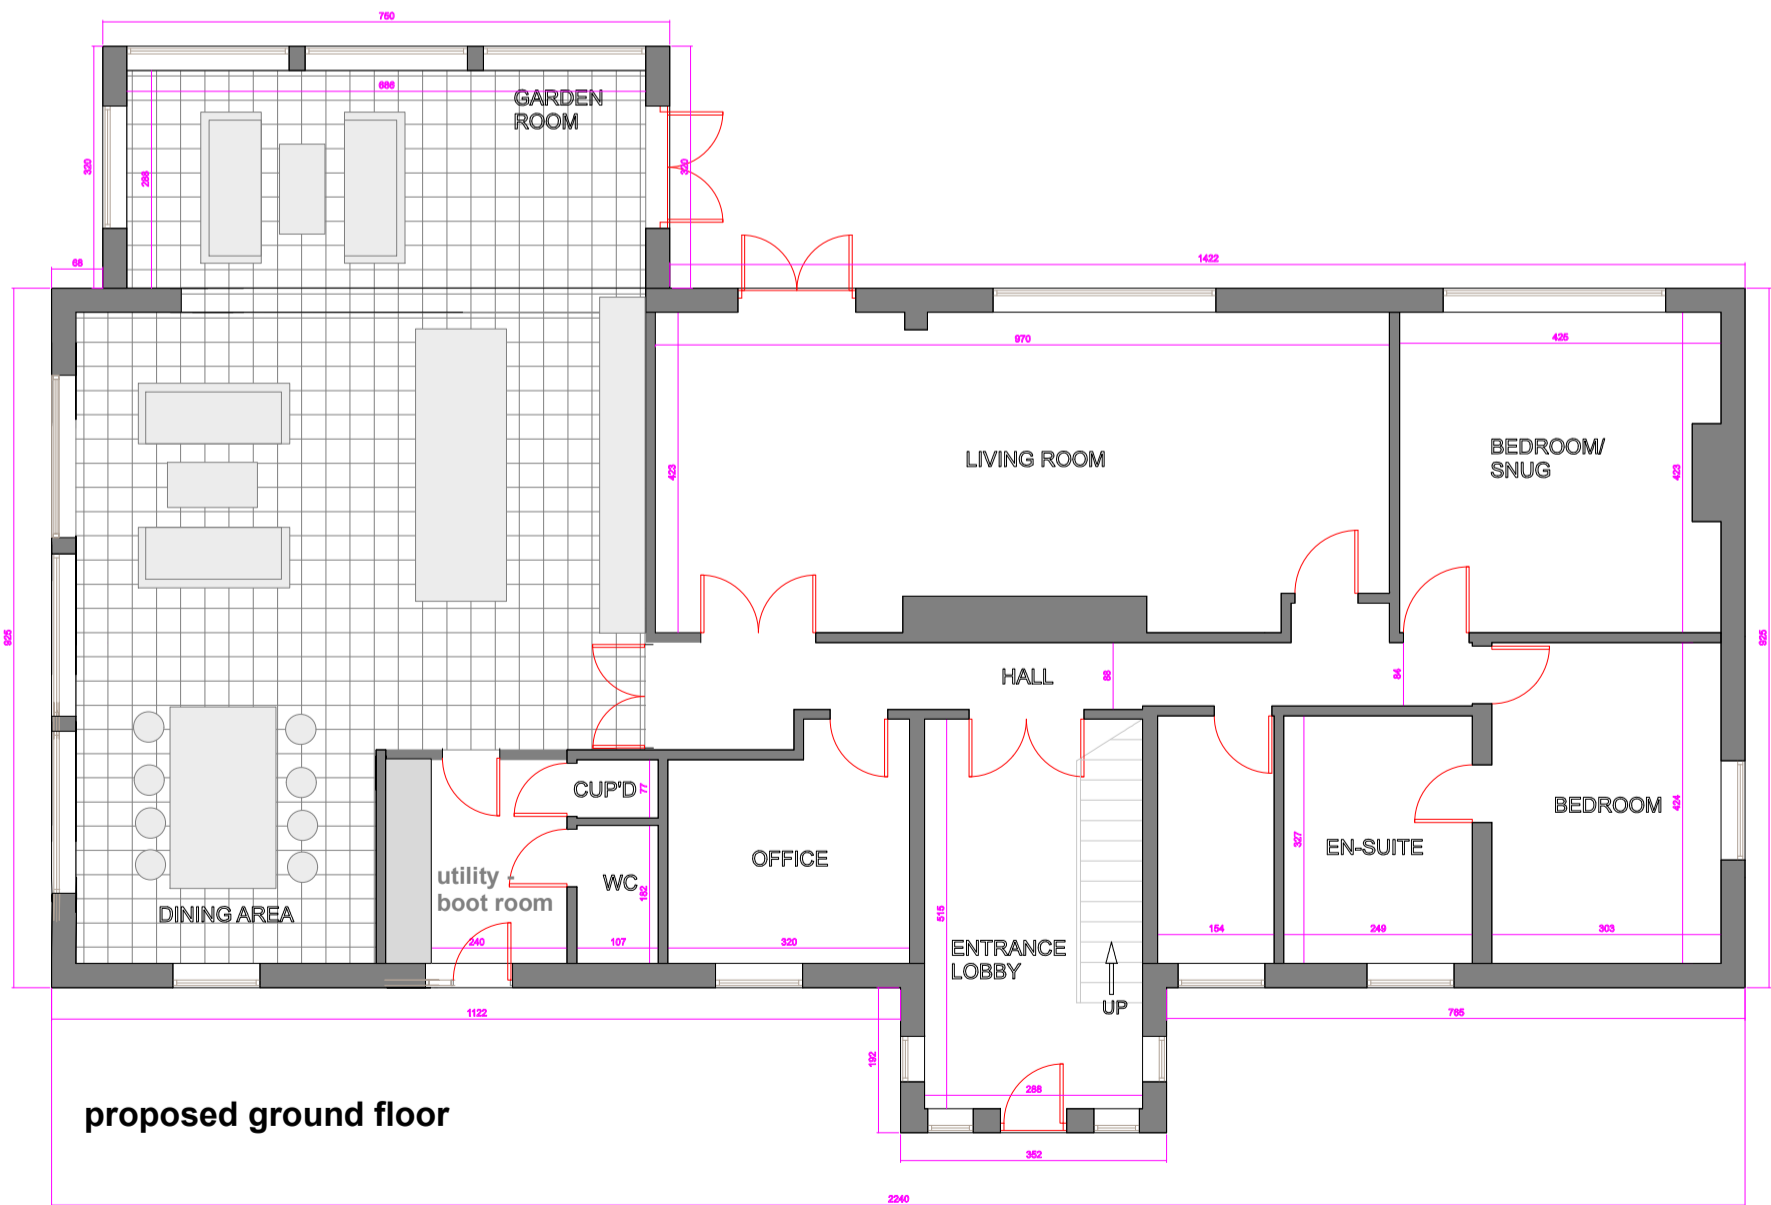

4 - proposed layout