




1. Do not scale from this drawing. Use digital dimensions only.
2. All work shall be done in accordance with the Building Regulations and any applicable amendments thereto.
3. All work shall be done in accordance with the Building Regulations and any applicable amendments thereto.
4. Reference to Land Registry and other documents shall be to the latest available.
5. The drawings to be made for this project shall only be used for the purposes stated.

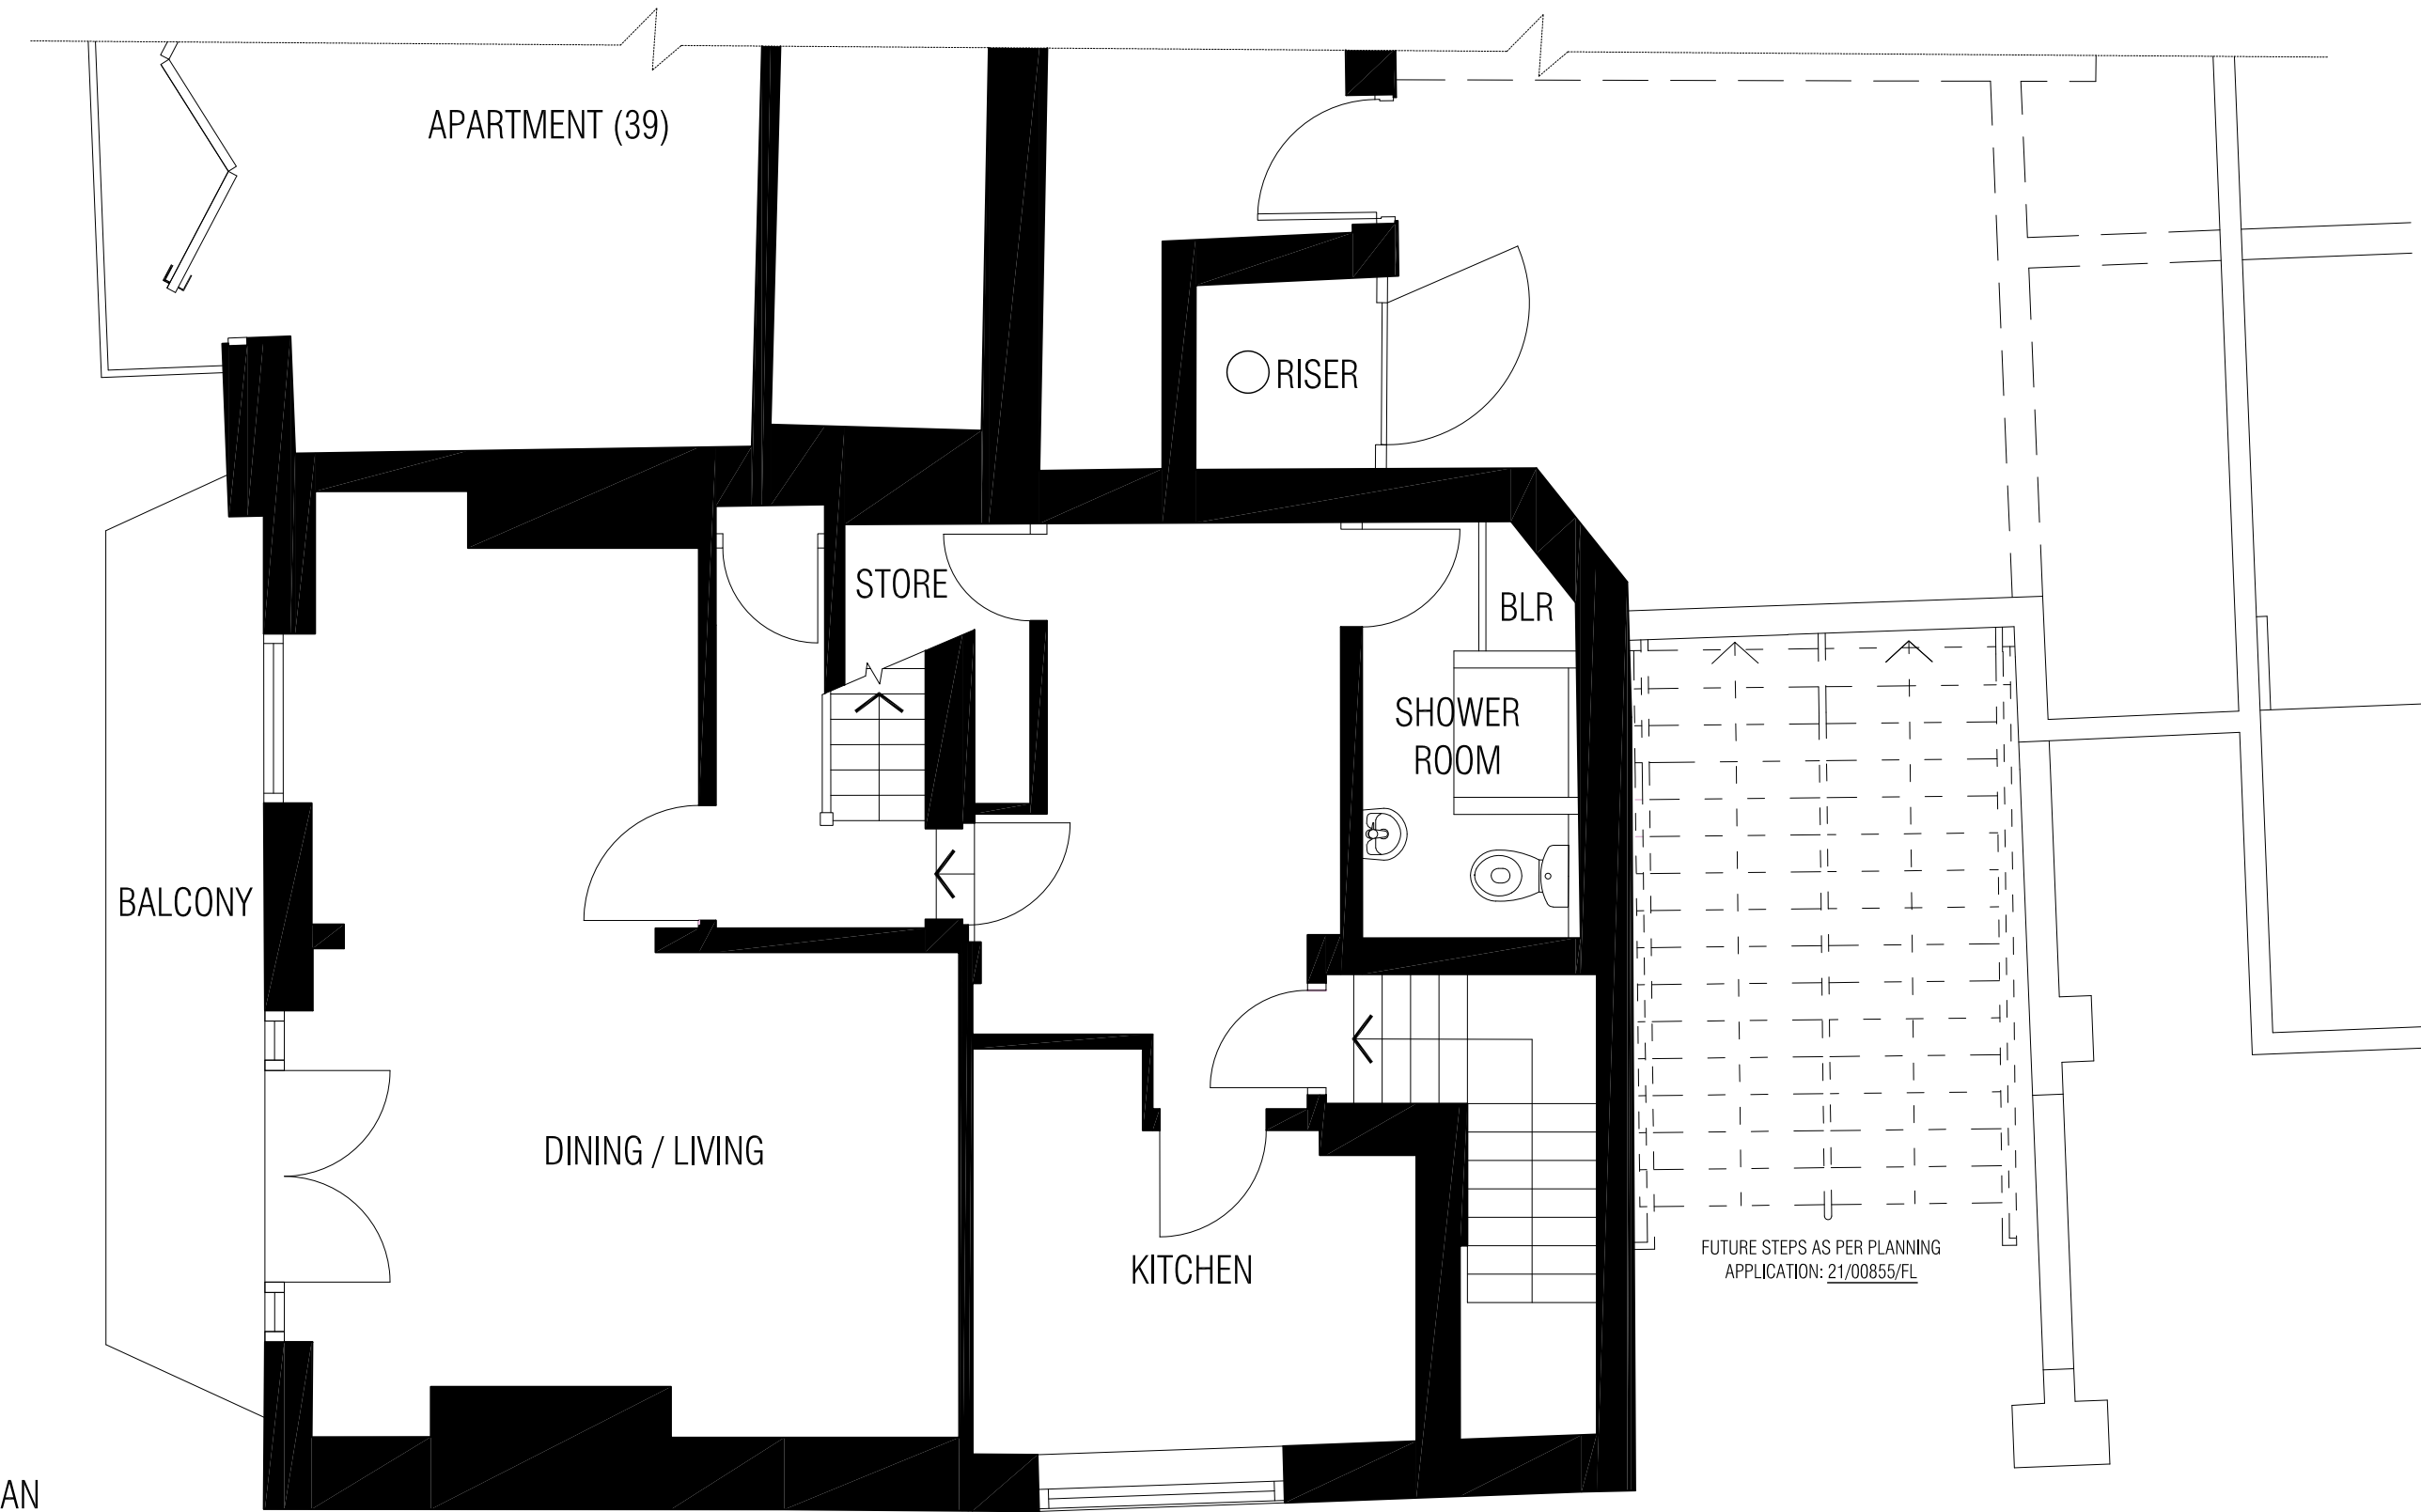

EXISTING FIRST FLOOR PLAN

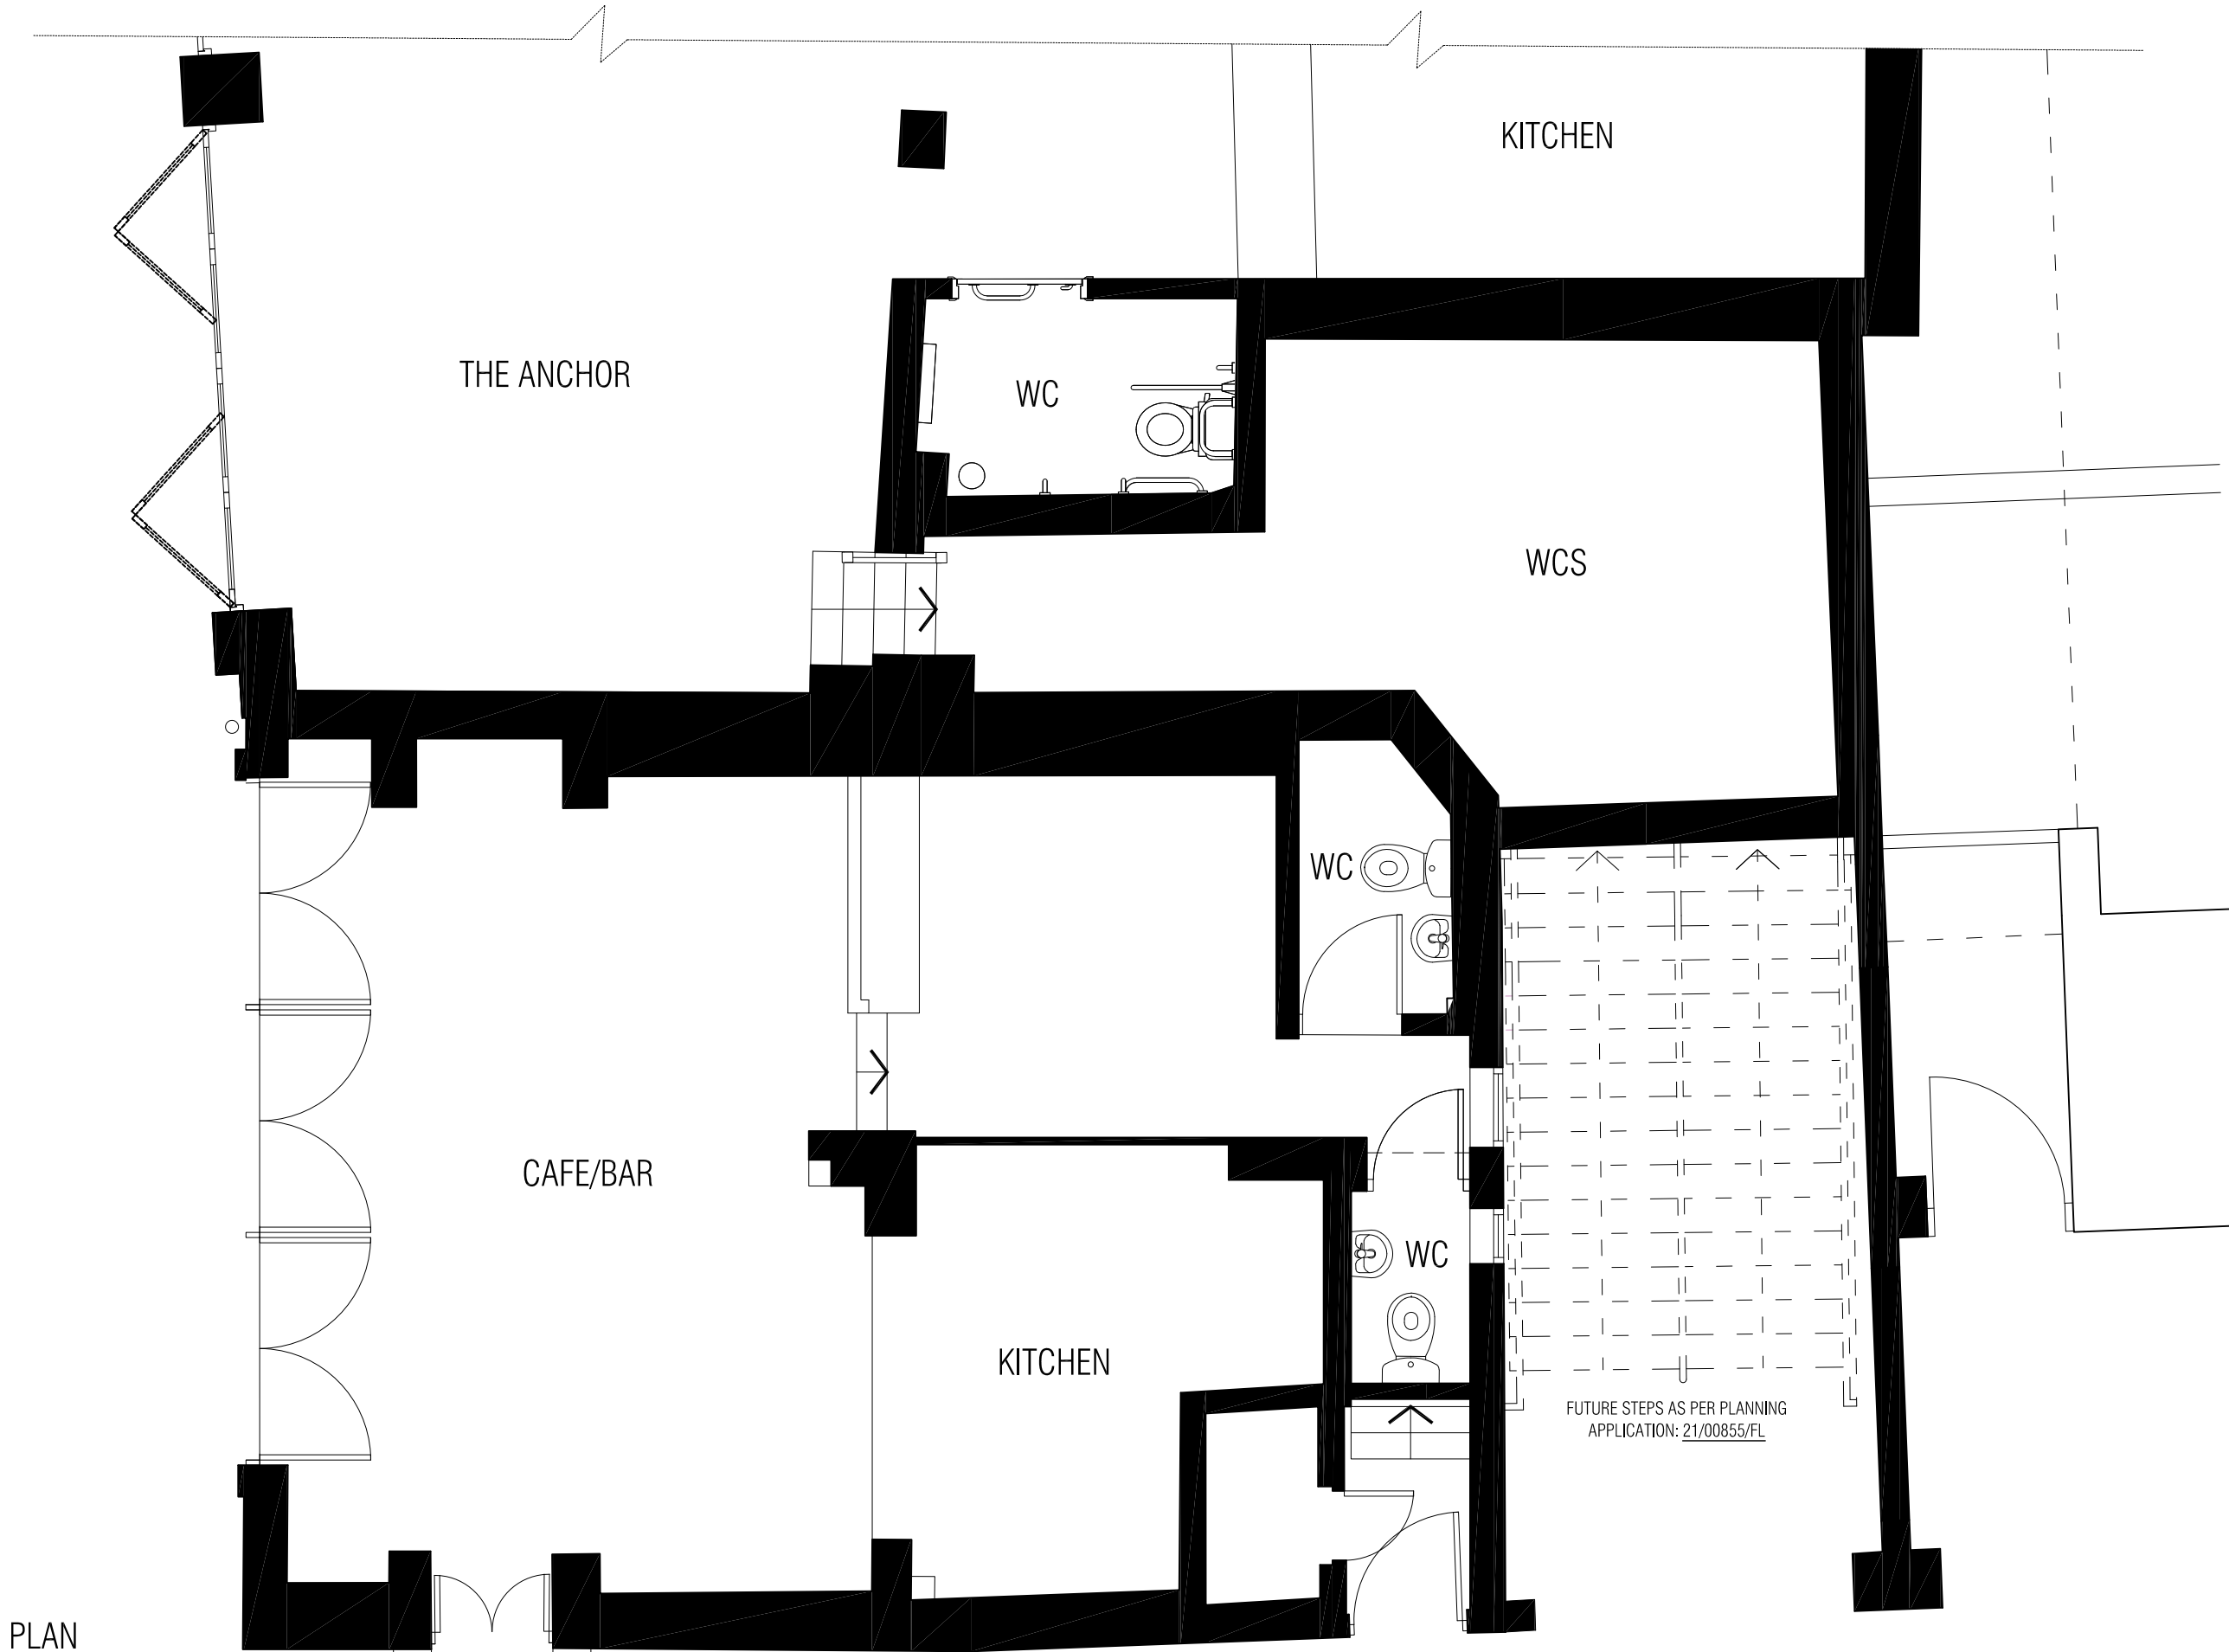

EXISTING GROUND FLOOR PLAN

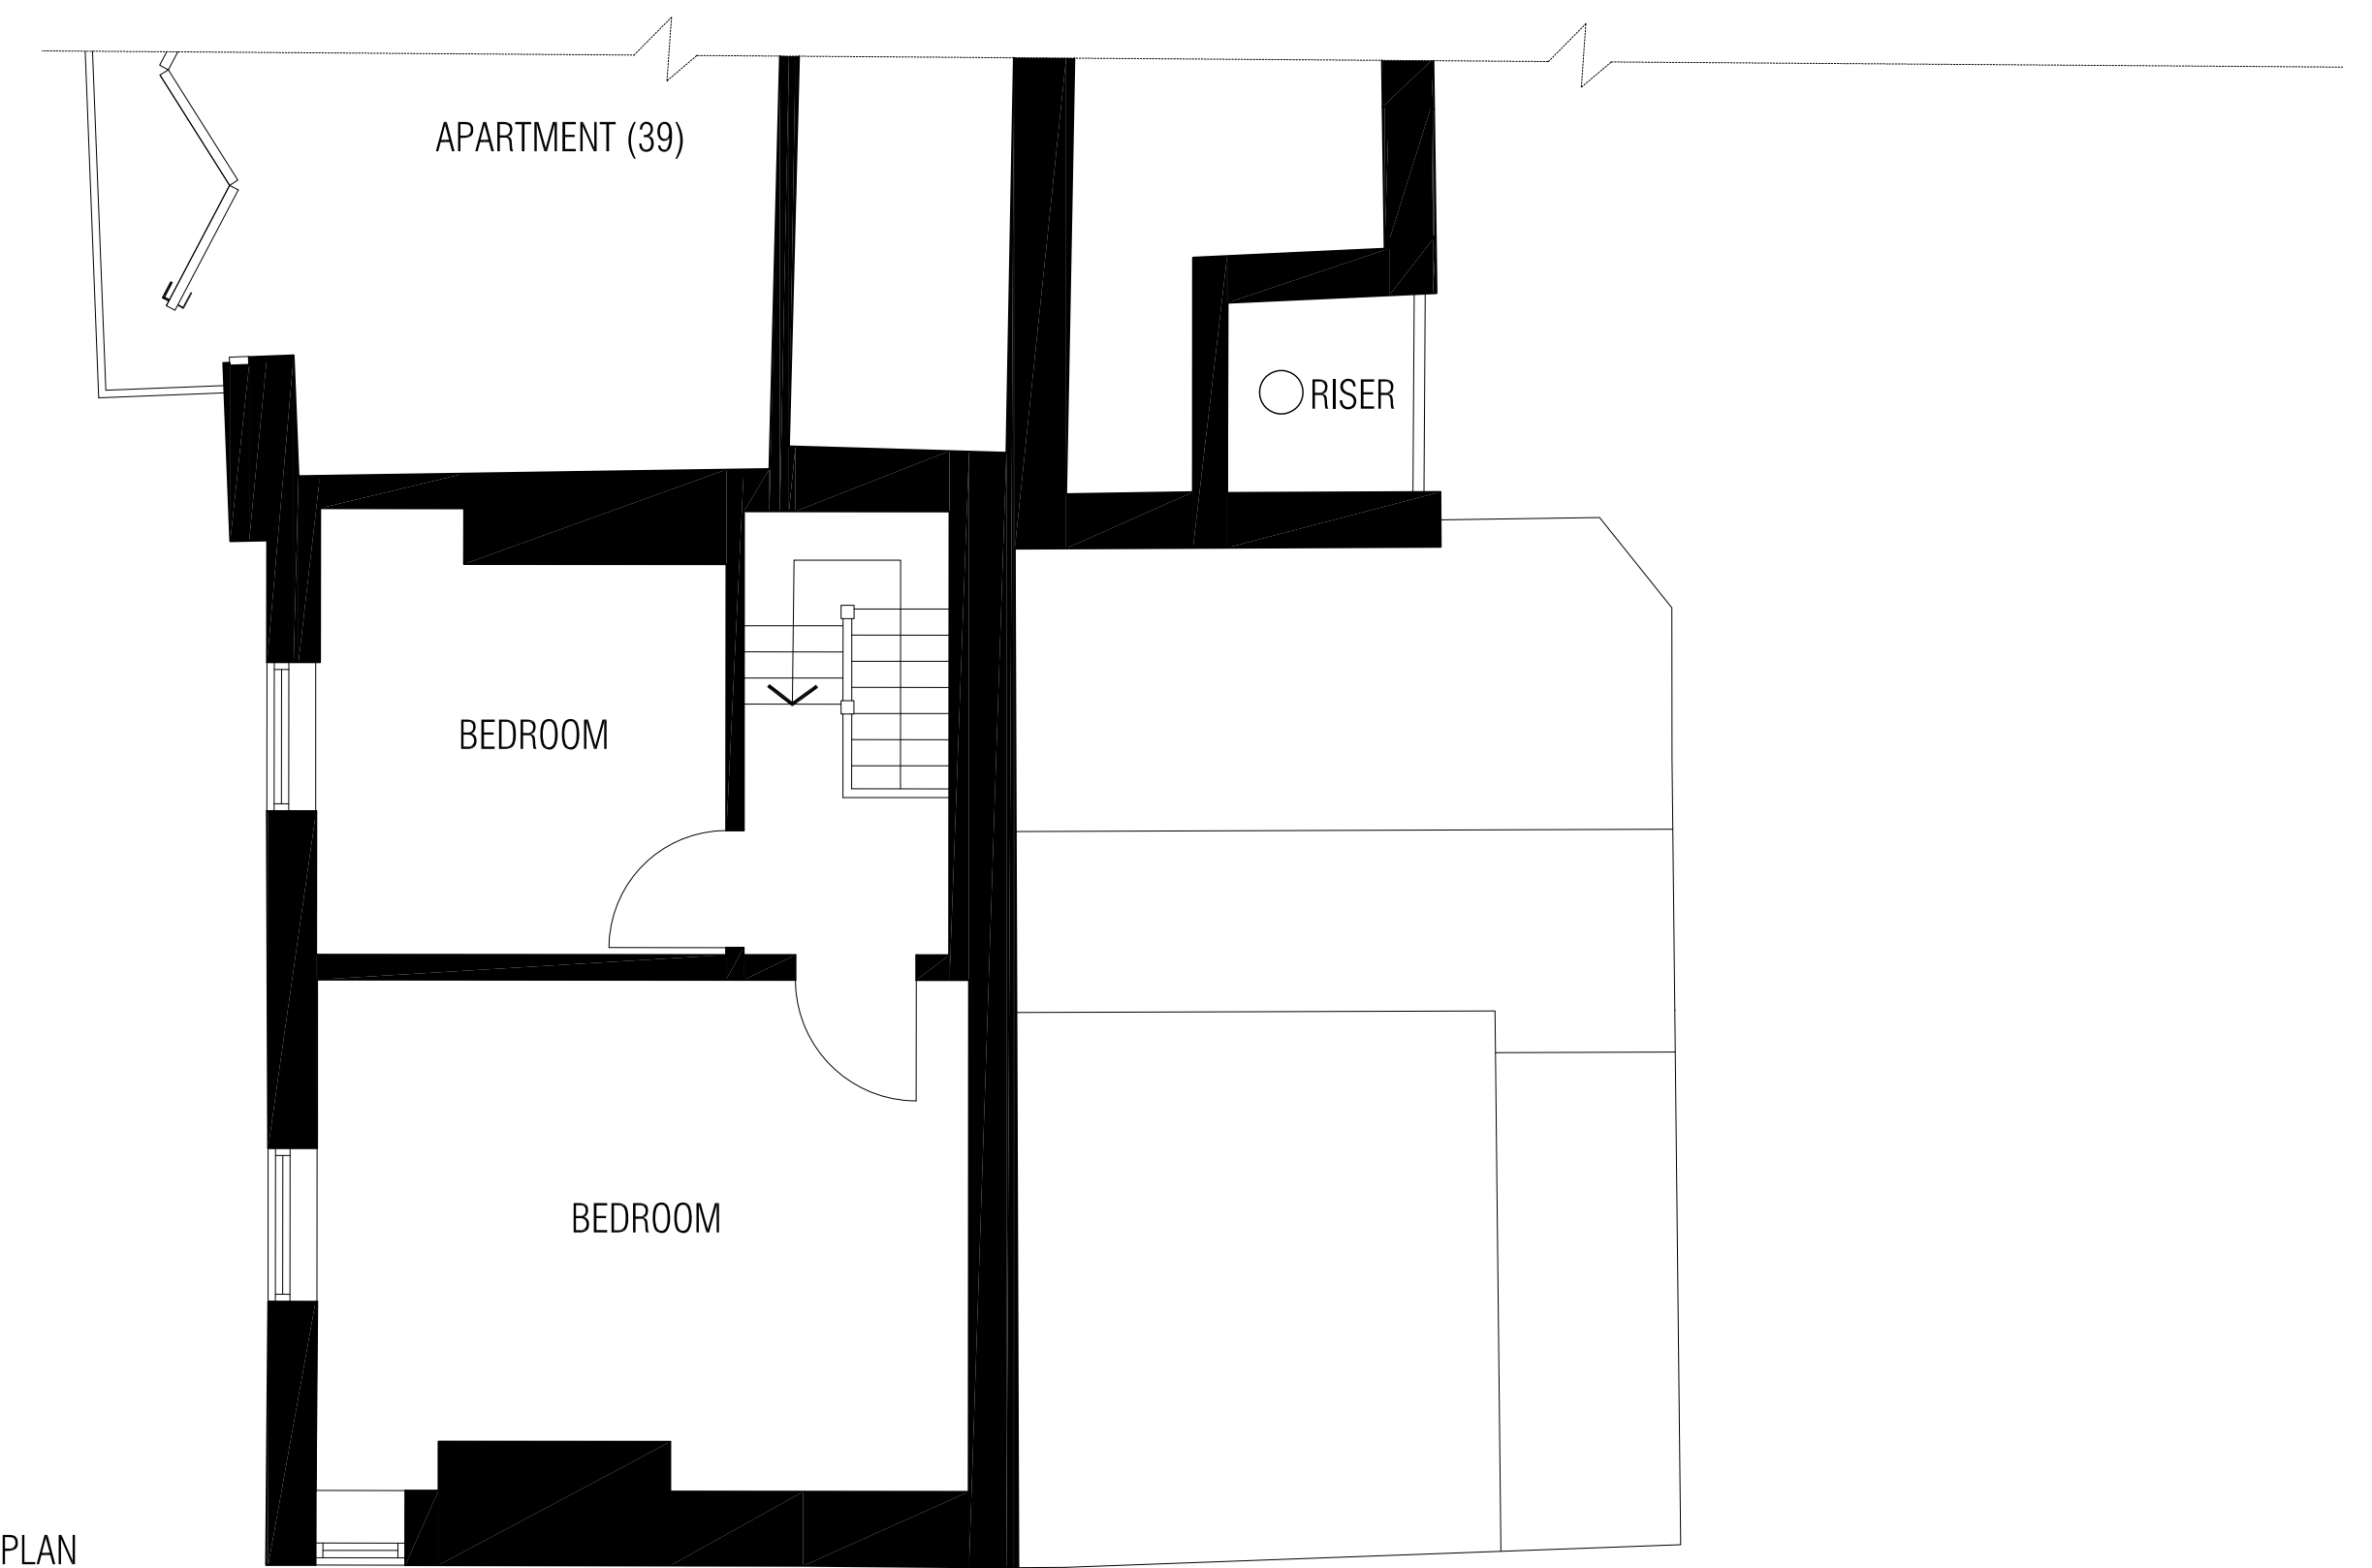

EXISTING SECOND FLOOR PLAN

AS EXISTING FLOOR PLANS

