


notes

1. Do not scale from this drawing - use figured dimensions only
2. All set-out dimensions, levels, building positions and site boundaries to be checked by the Contractor, with any discrepancies reported before work starts
3. All works to be carried out to the satisfaction of the Local Authority and in accordance with Building Regulations, British Standards, CDM Regulations, Codes of Practice, Acts & Bylaws, manufacturers recommendations, specialist information and good building practice
4. References to Local Authority are also intended to read as Approved Inspectors
5. This drawing is the copyright of SPX Architects and should only be reproduced with their written permission

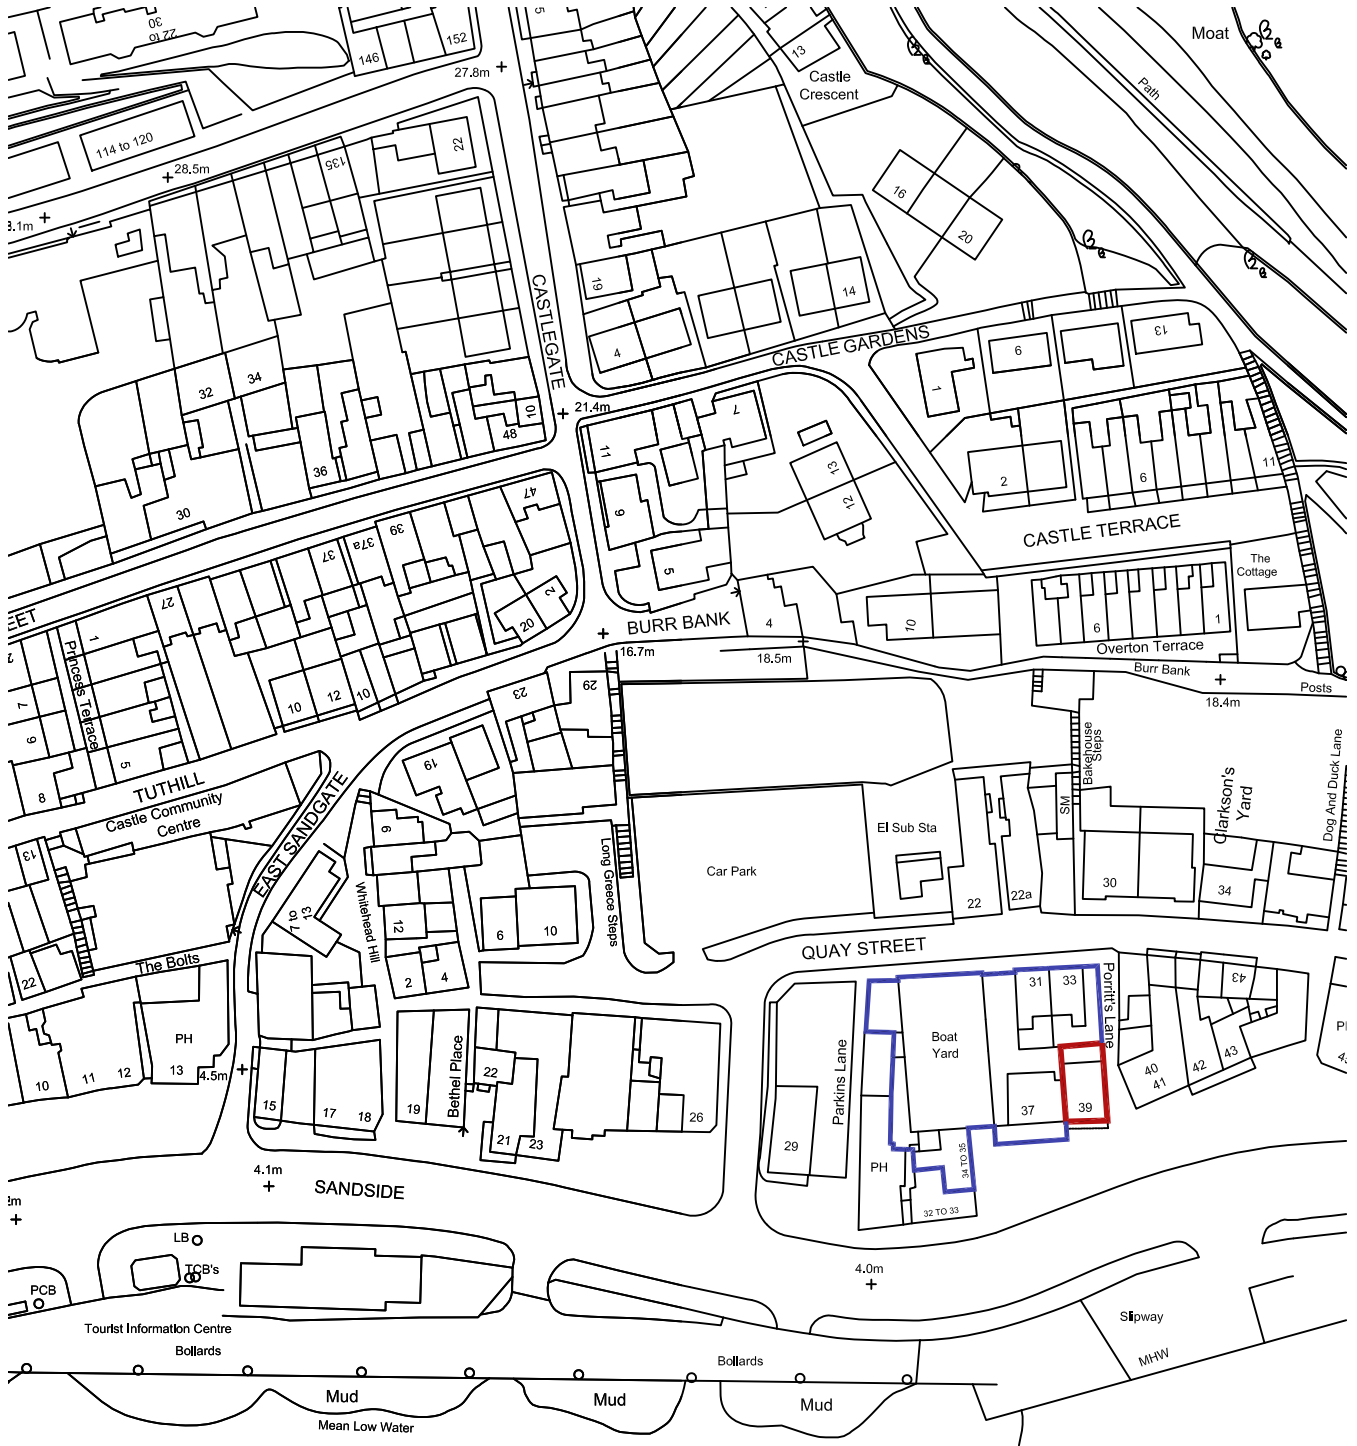

N
SITE LOCATION PLAN 0 10 20 30 40

DEVELOPMENT BOUNDARY ————
OWNERSHIP BOUNDARY ————

client	HARBOURSIDE HOLIDAYS LTD
site	39 SANDSIDE SCARBOROUGH YO11 1PG
project	PROPOSED REDEVELOPMENT
number	023061-100
drawing	SITE LOCATION PLAN

scale	1 1250 @ A4	status	PLANNING
revision	B	date	NOVEMBER 2023
revision notes	A 07 12 23 Red & blue lines adjusted following feedback B 08 02 24 Red & blue lines adjusted following feedback		

SPX
ARCHITECTS

a | Regal Chambers | 22a Oxford Street | Harrogate | HG1 1PU
e | office@spx-architects.co.uk
t | 01423 520100
w | www.spx-architects.co.uk