


- NOTES
1. Do not scale from this drawing – use figure dimensions only.
  2. All set-out dimensions, levels, building positions and site boundaries to be checked by the Contractor, with any discrepancies reported before work starts.
  3. All works to be carried out in accordance with the Local Authority and in accordance with Building Regulations, British Standards, CDM Regulations, Codes of Practice, Acts & Bylaws, manufacturers recommendations, specialist information and good building practice.
  4. References to Local Authority are also intended to read as to Approved Inspectors.
  5. This drawing is the copyright of SPX Architects and should only be reproduced with their written permission.




SOUTH ELEVATION



EAST ELEVATION

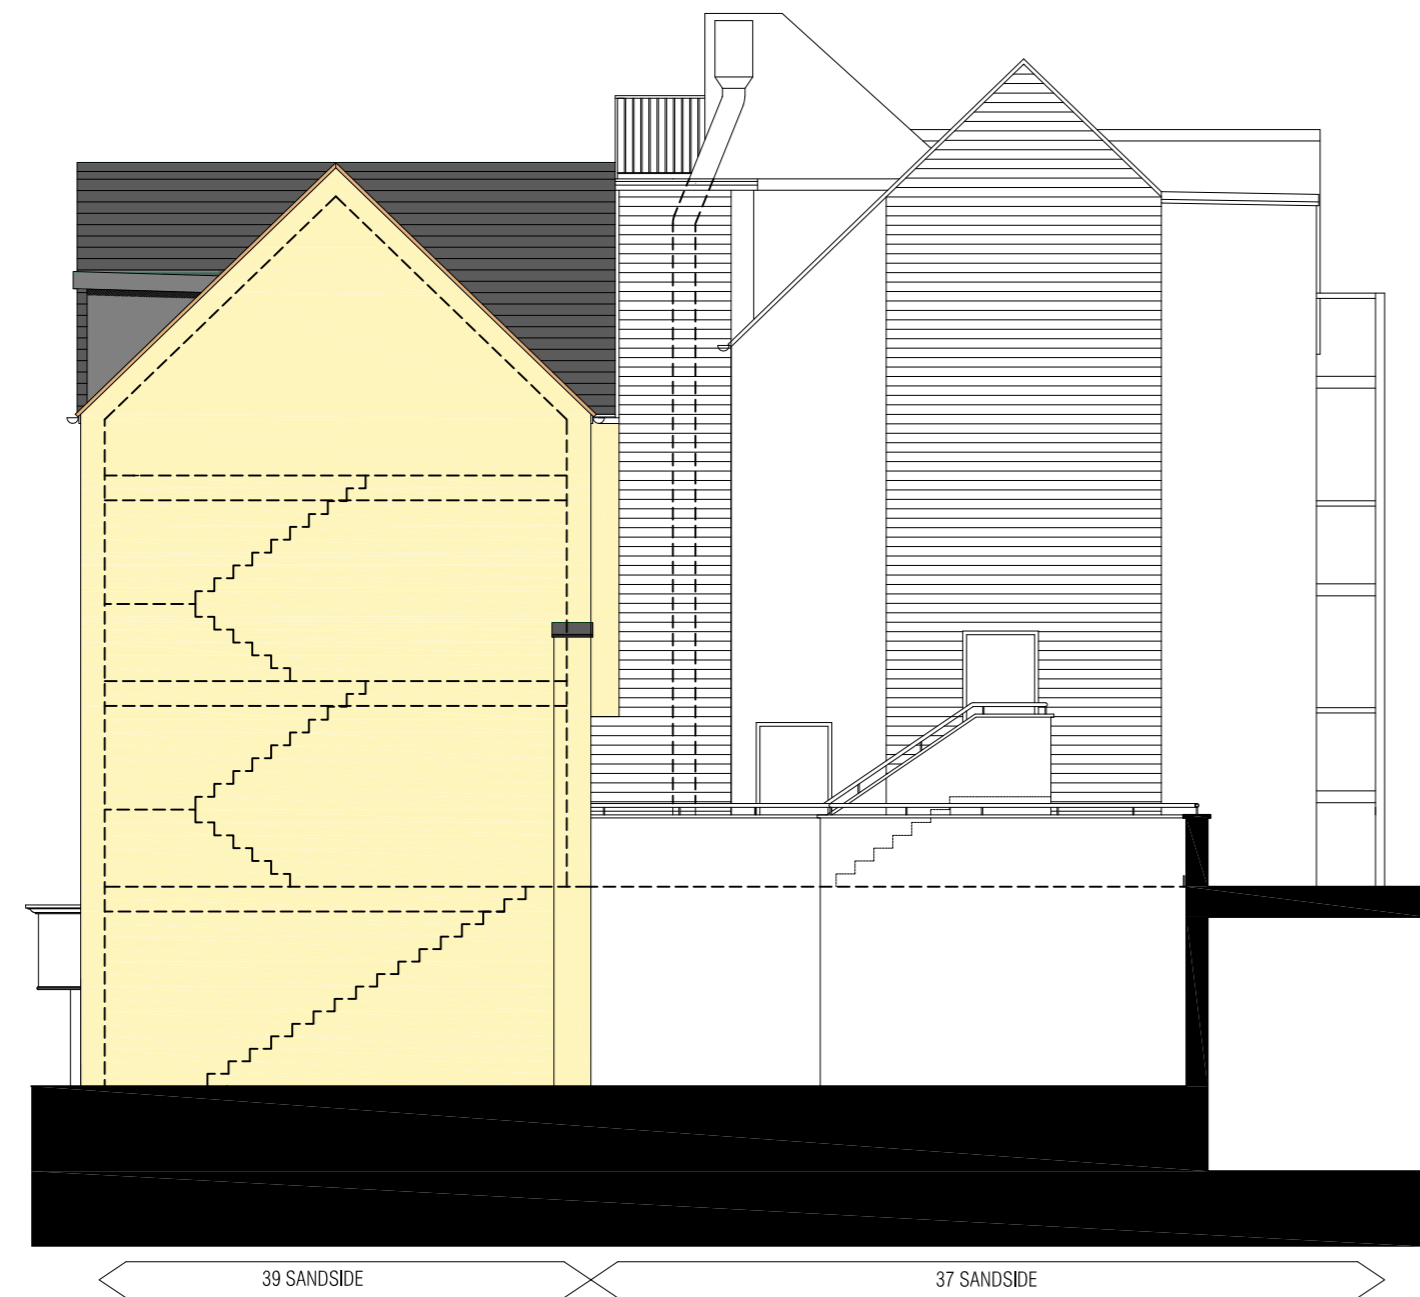

NORTH ELEVATION

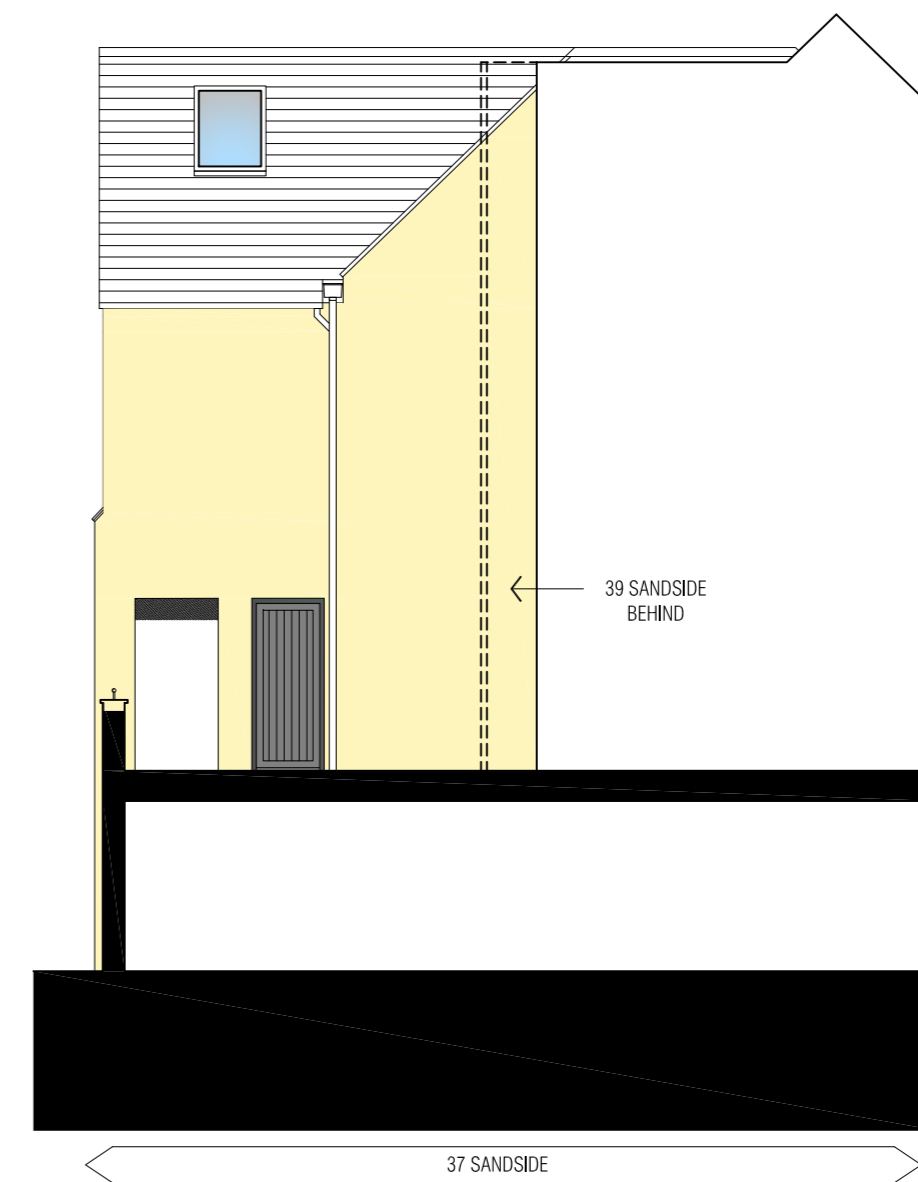

WEST ELEVATION

AS PROPOSED ELEVATIONS



client	HARBOURSIDE HOLIDAYS LTD	scale	1:1100 @ A2	status	PLANNING
site	39 SANDSIDE   SCARBOROUGH   YO11 1PG	revision	B	date	NOVEMBER 2023
project	PROPOSED REDEVELOPMENT	revision notes	A   05/01/24   Detailed content amended following feedback		
number	023061-310		B   09/01/24   Detailed content amended following feedback		
drawing	PROPOSED ELEVATIONS				

