



1. Do not scale from this drawing. Use digital dimensions only.
2. All work shall be done in accordance with the Building Regulations 2010 and the Building Control Act 2011.
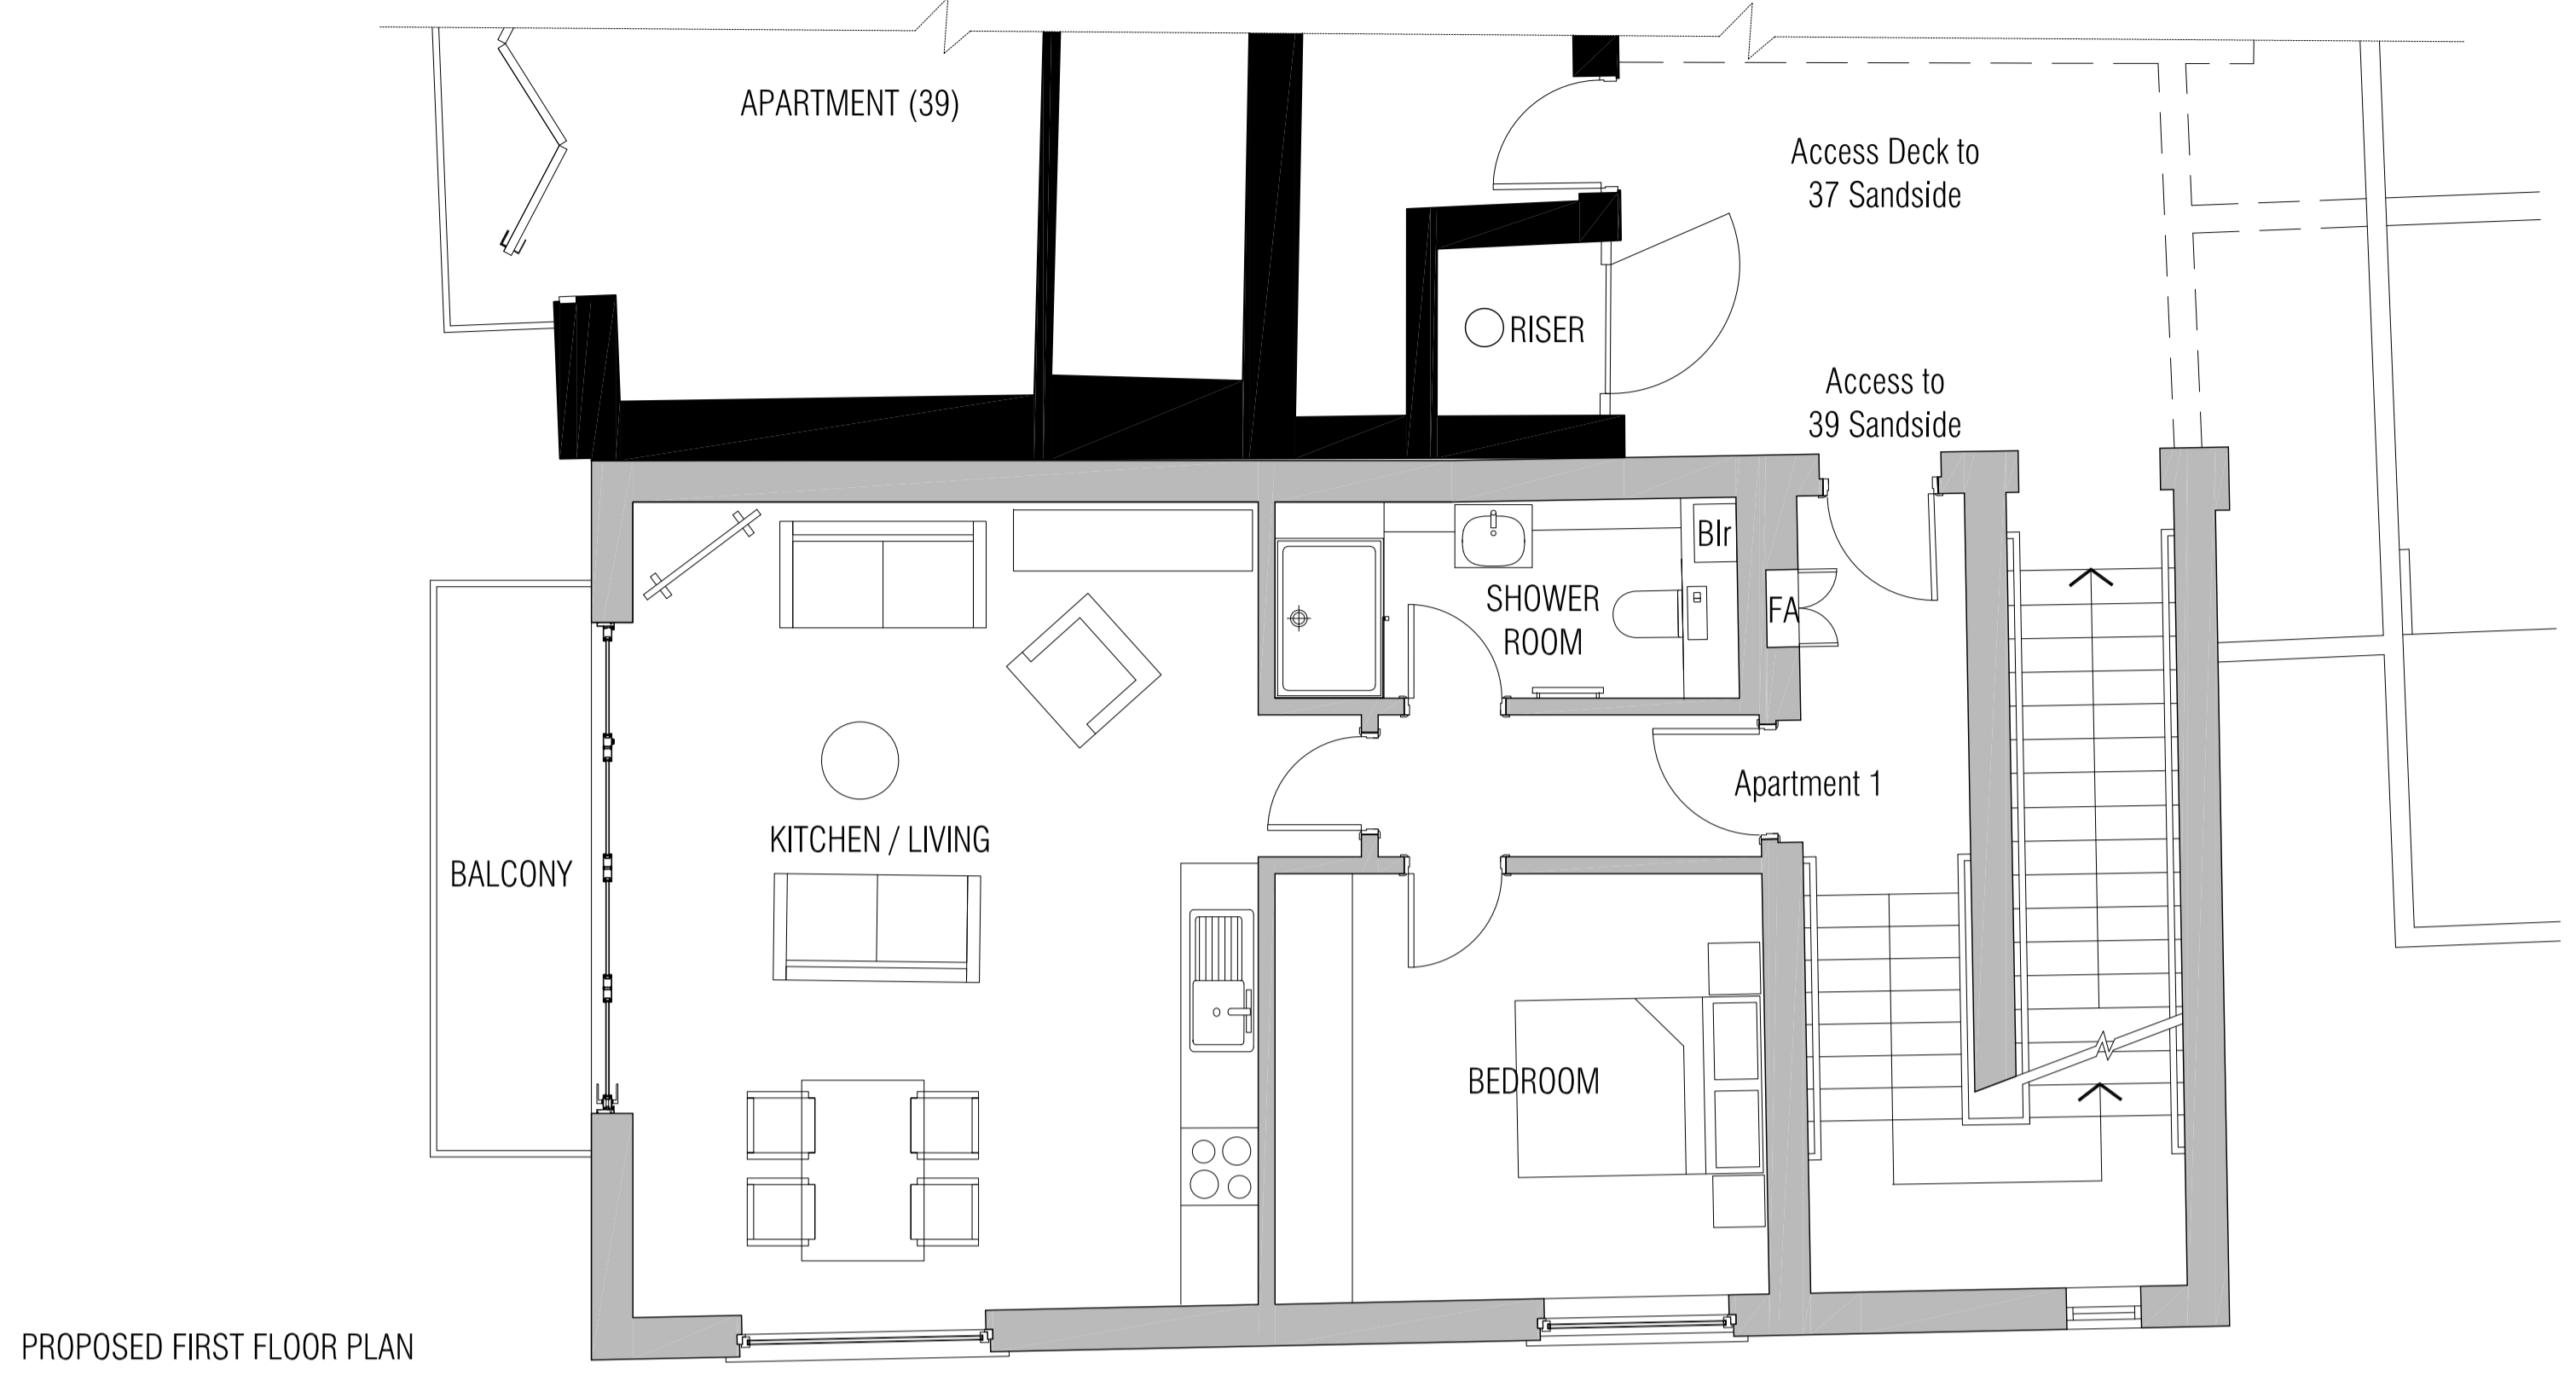


PROPOSED FIRST FLOOR PLAN

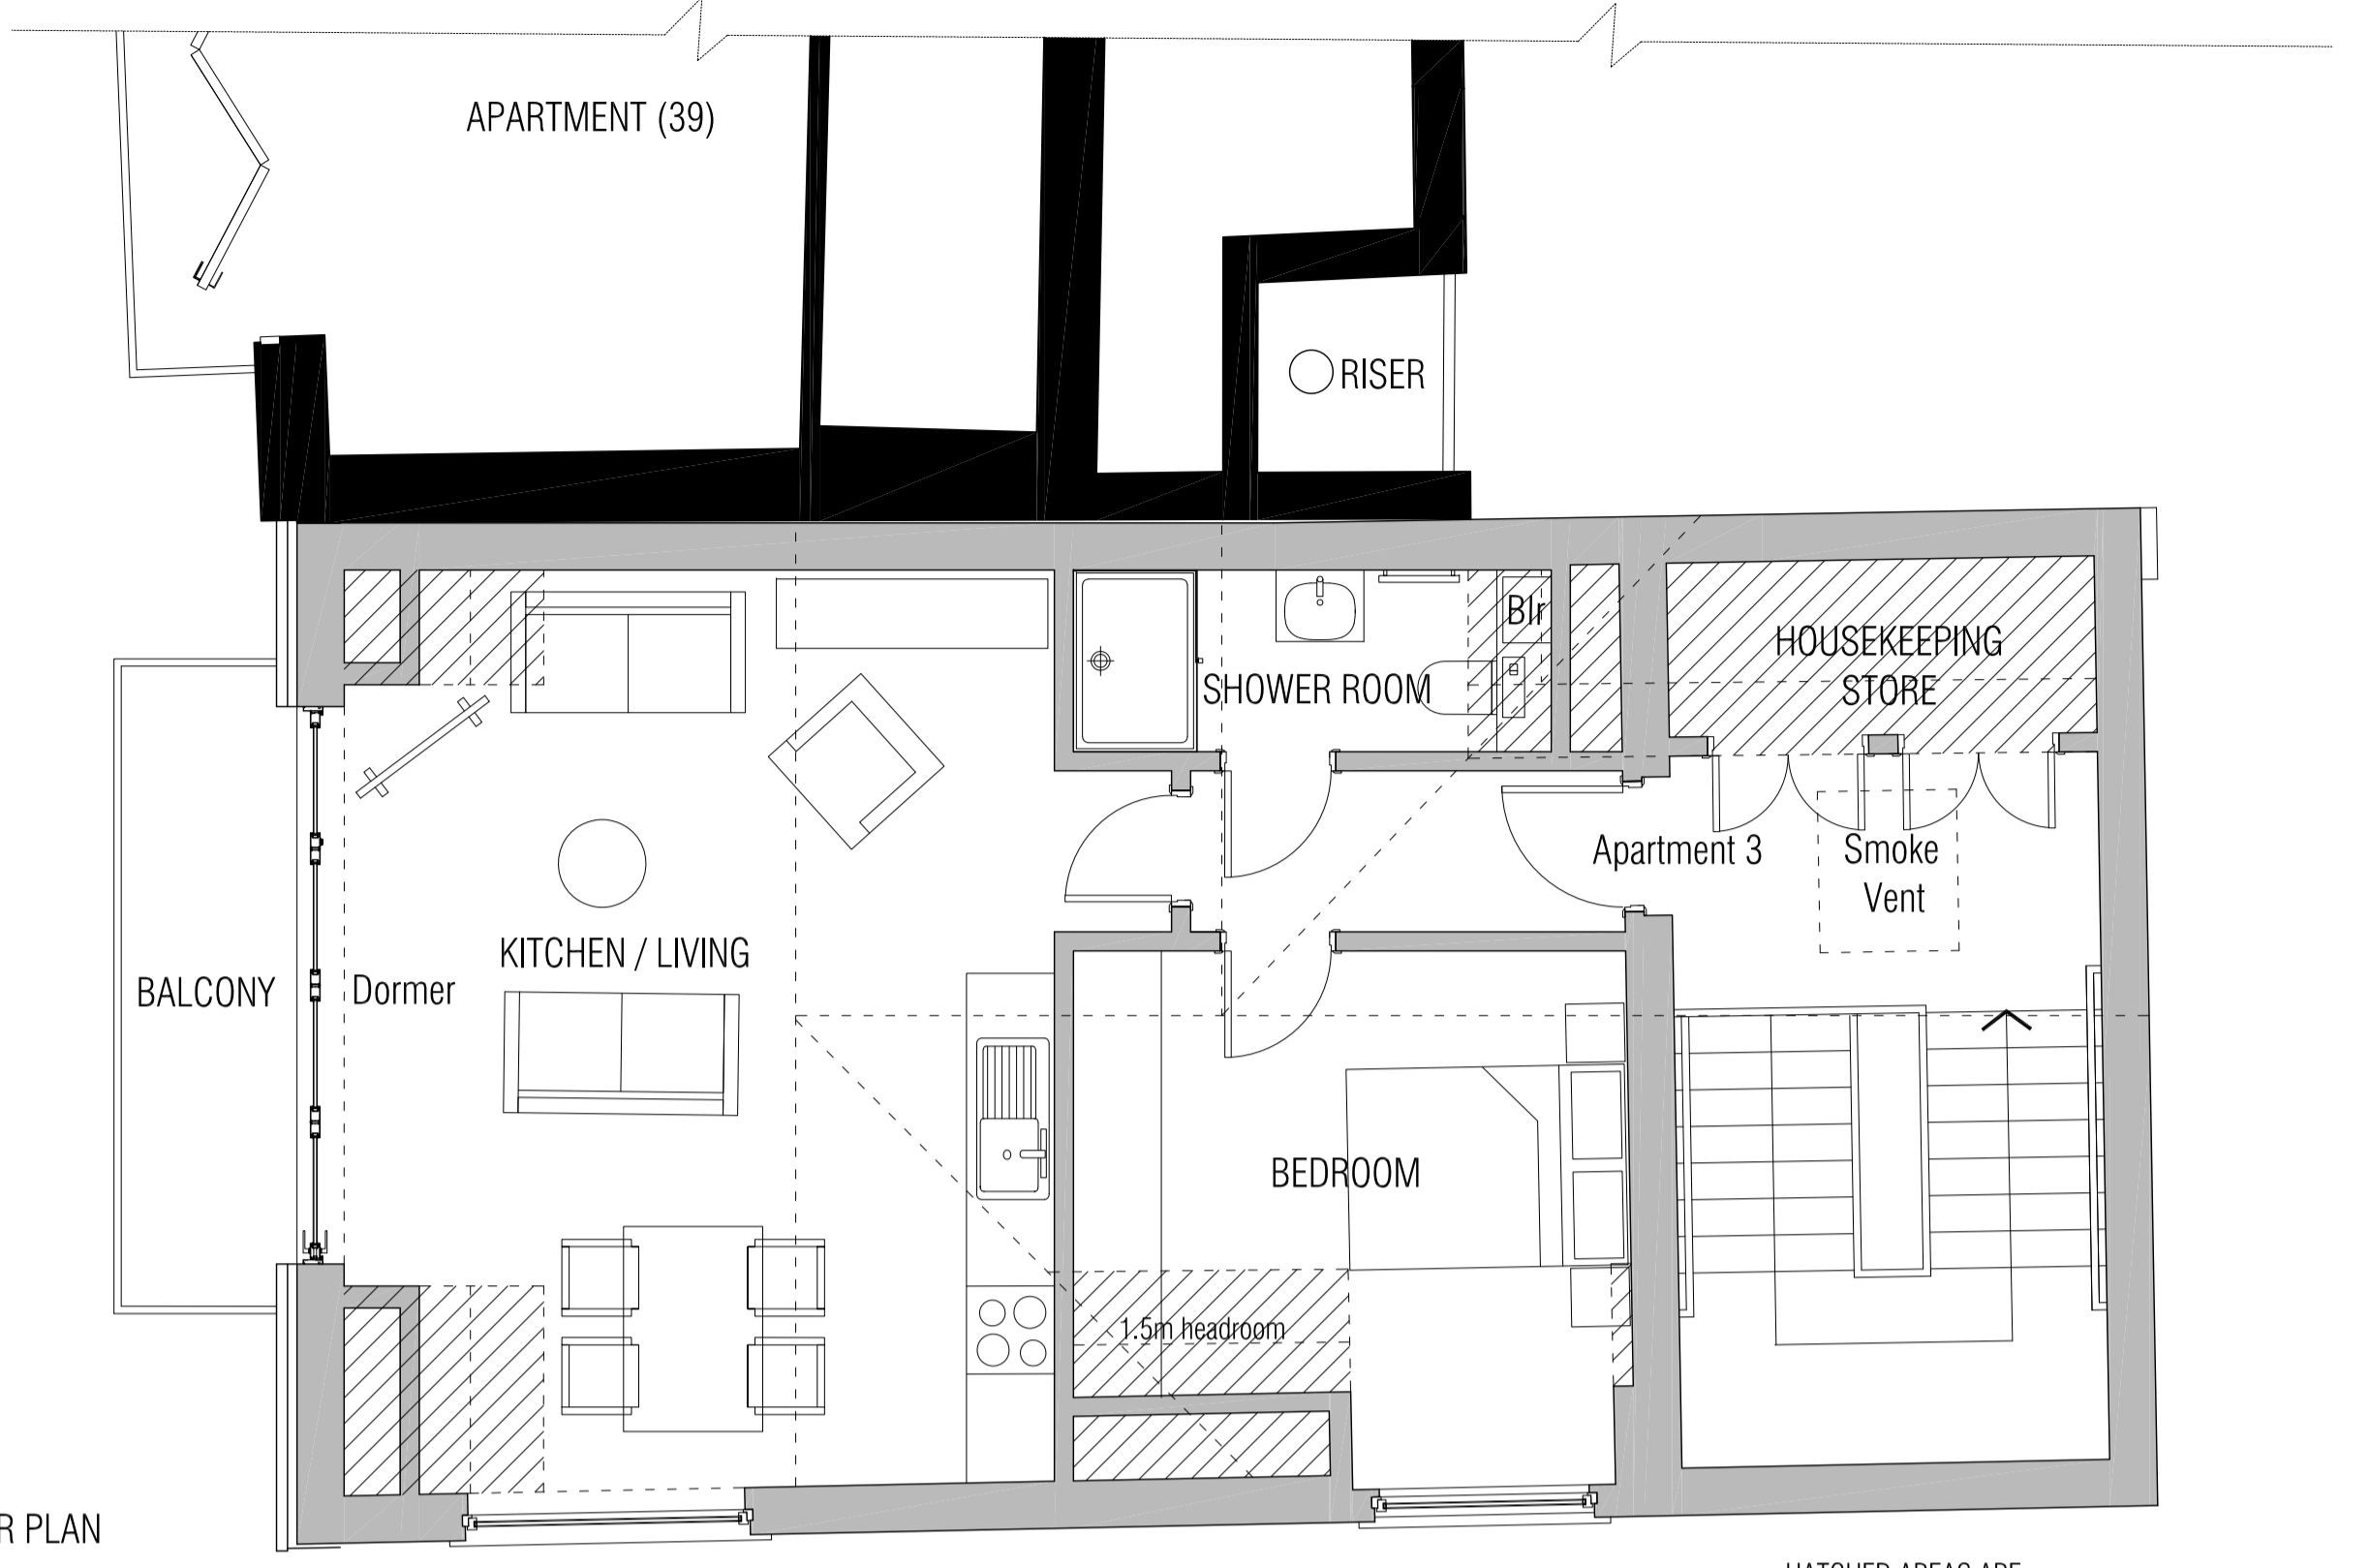


PROPOSED THIRD FLOOR PLAN

HATCHED AREAS ARE BELOW 2M HEADROOM

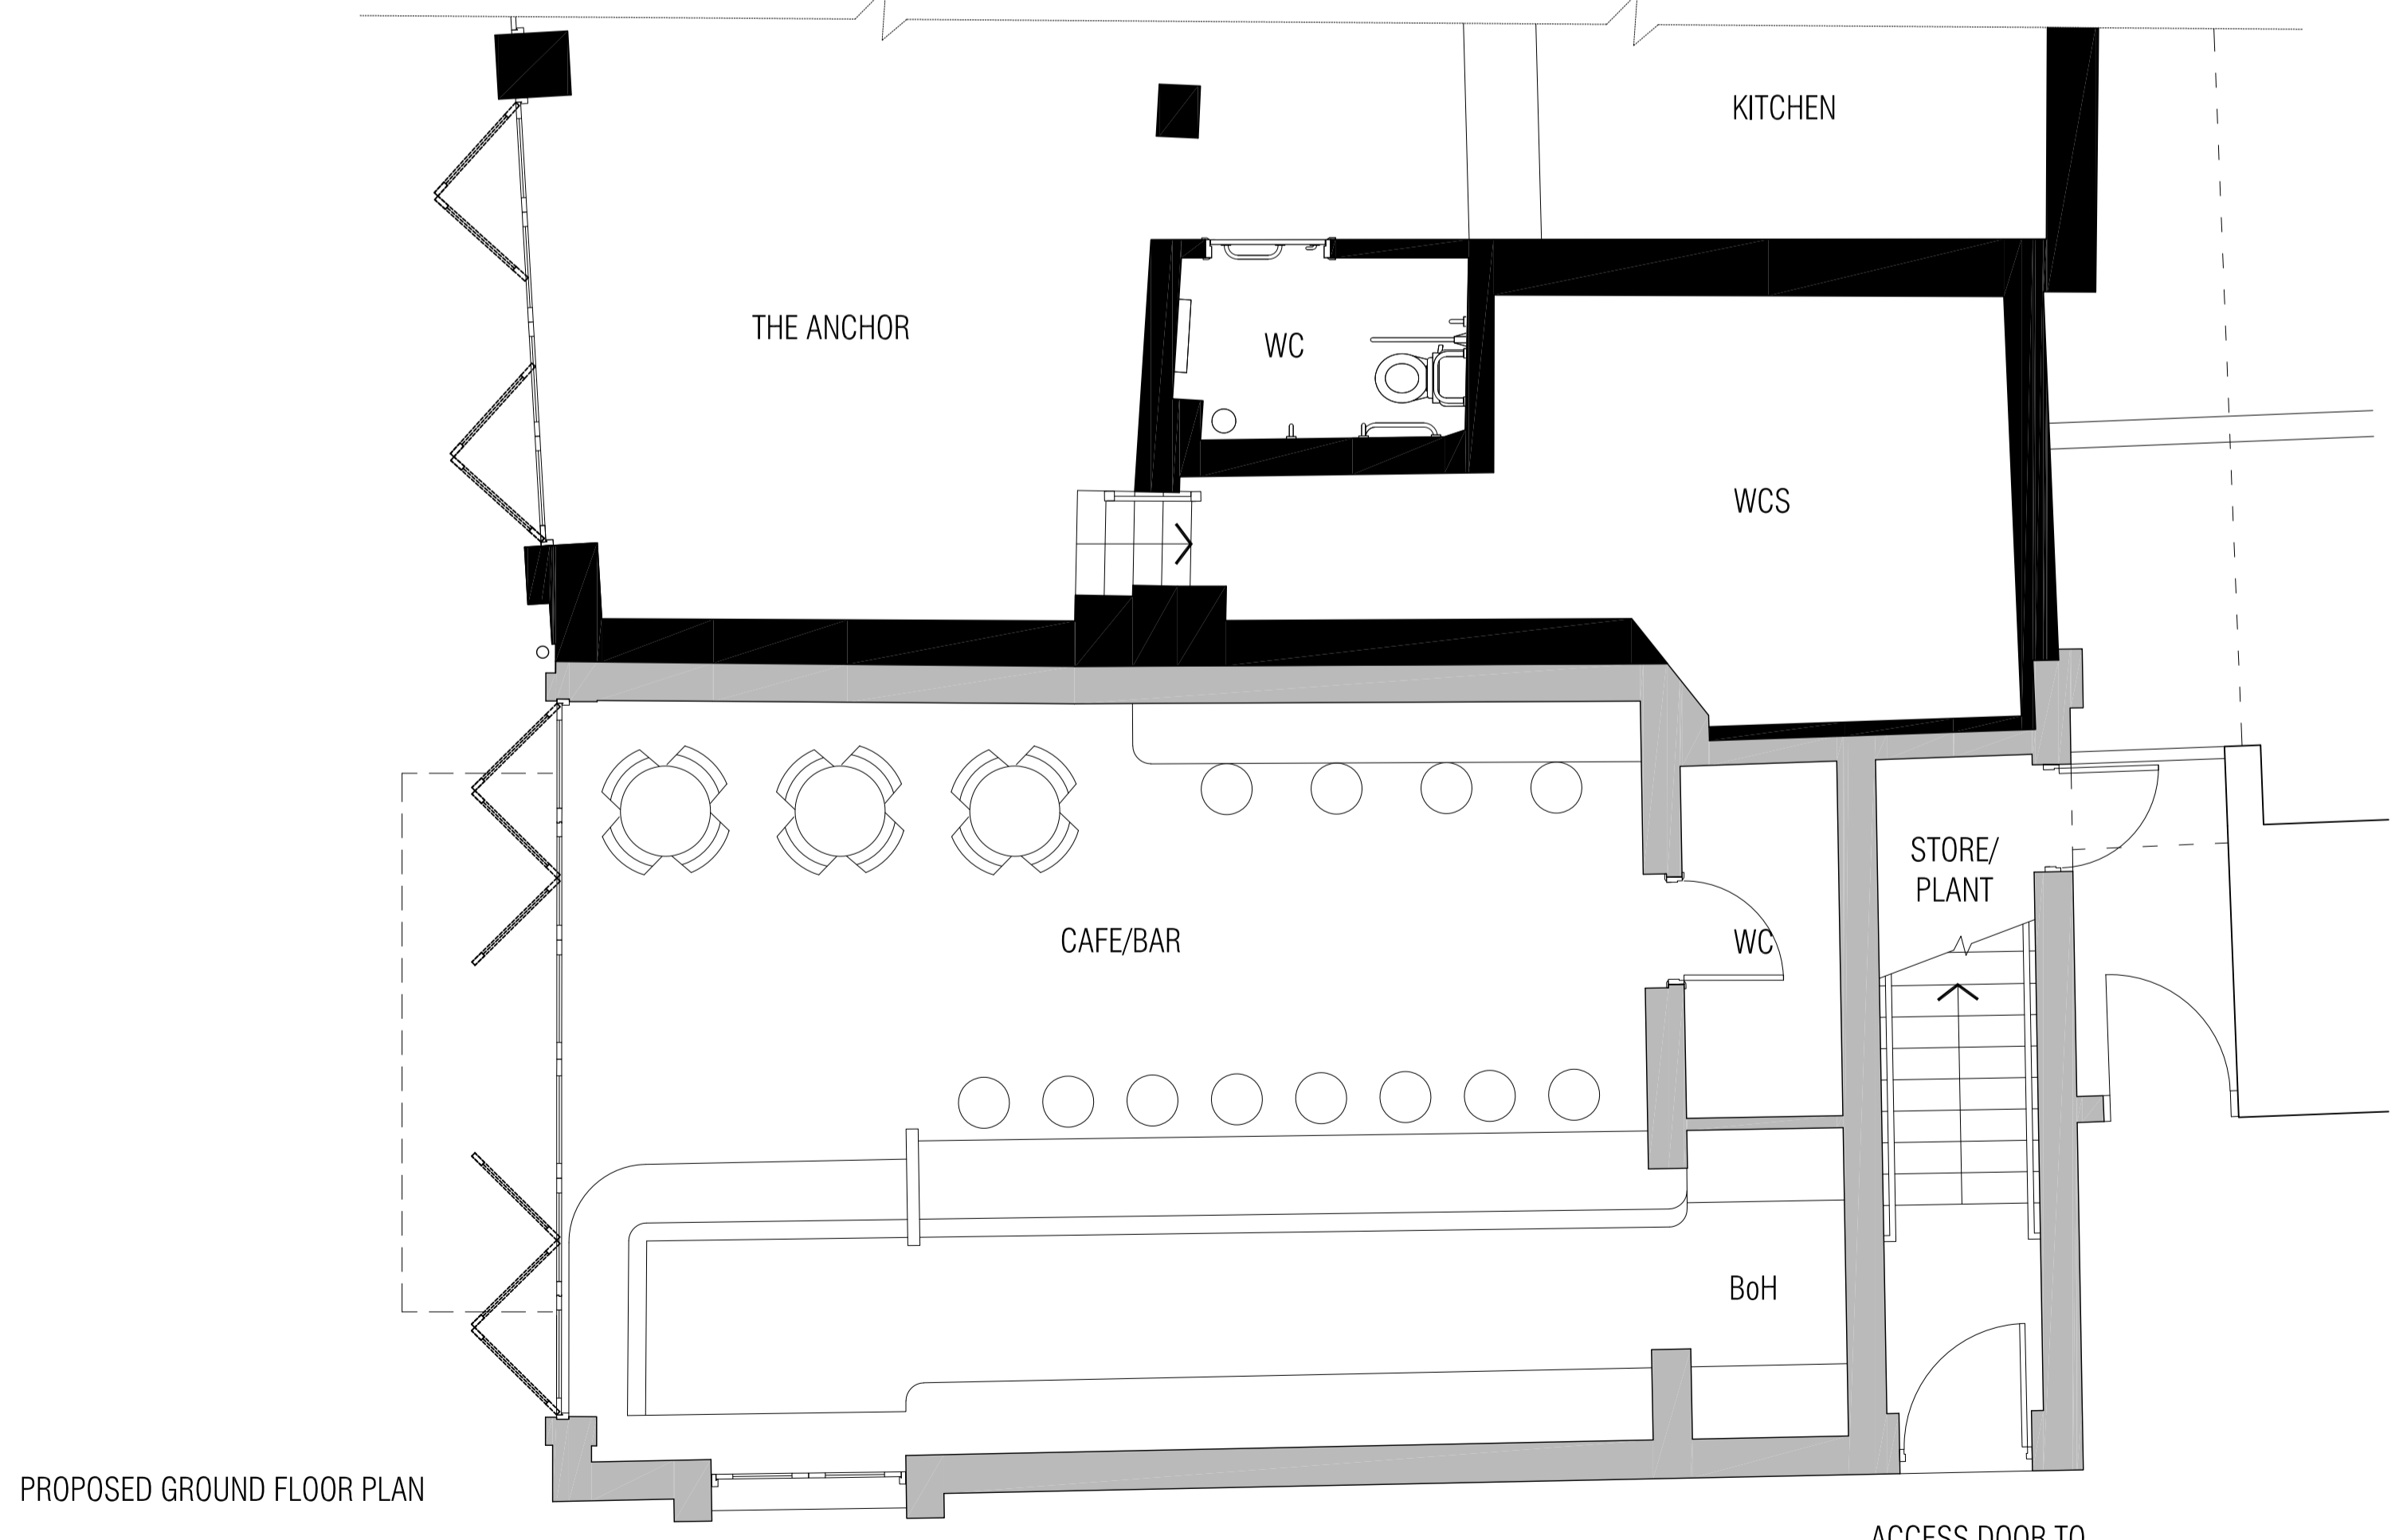

PROPOSED GROUND FLOOR PLAN

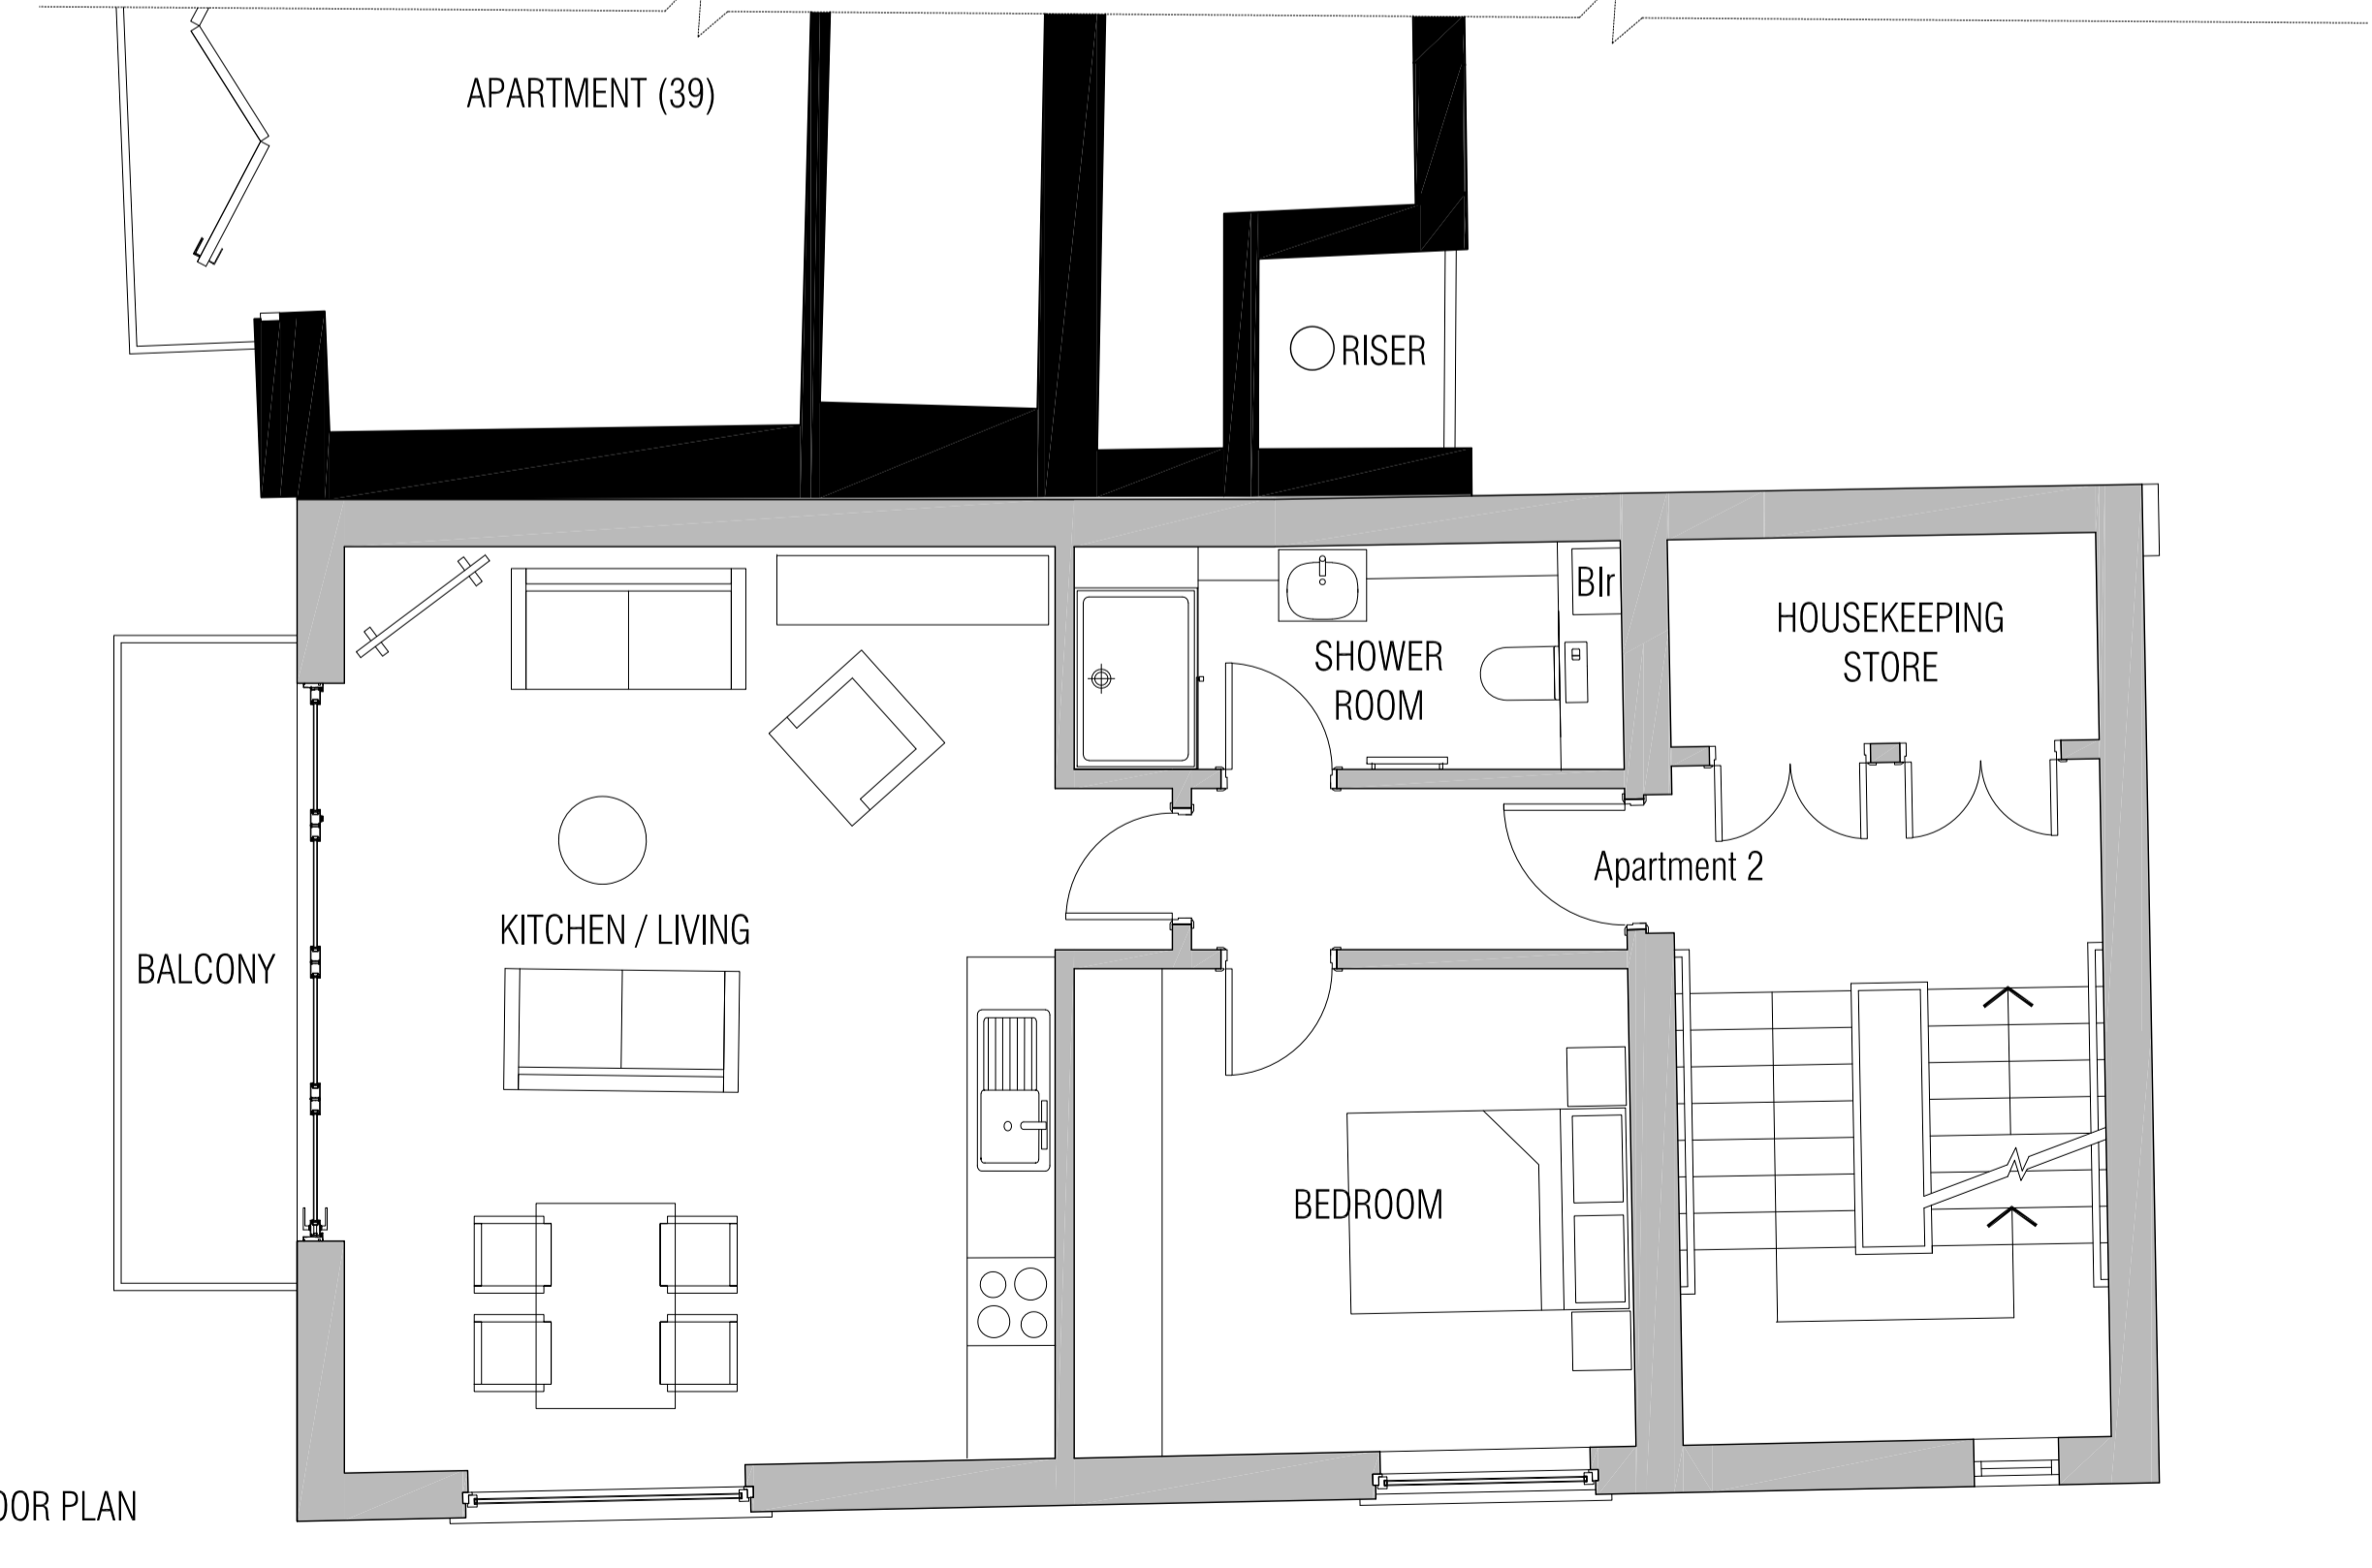

PROPOSED SECOND FLOOR PLAN

AS PROPOSED FLOOR PLANS

