



Existing South Facing Platform Elevation

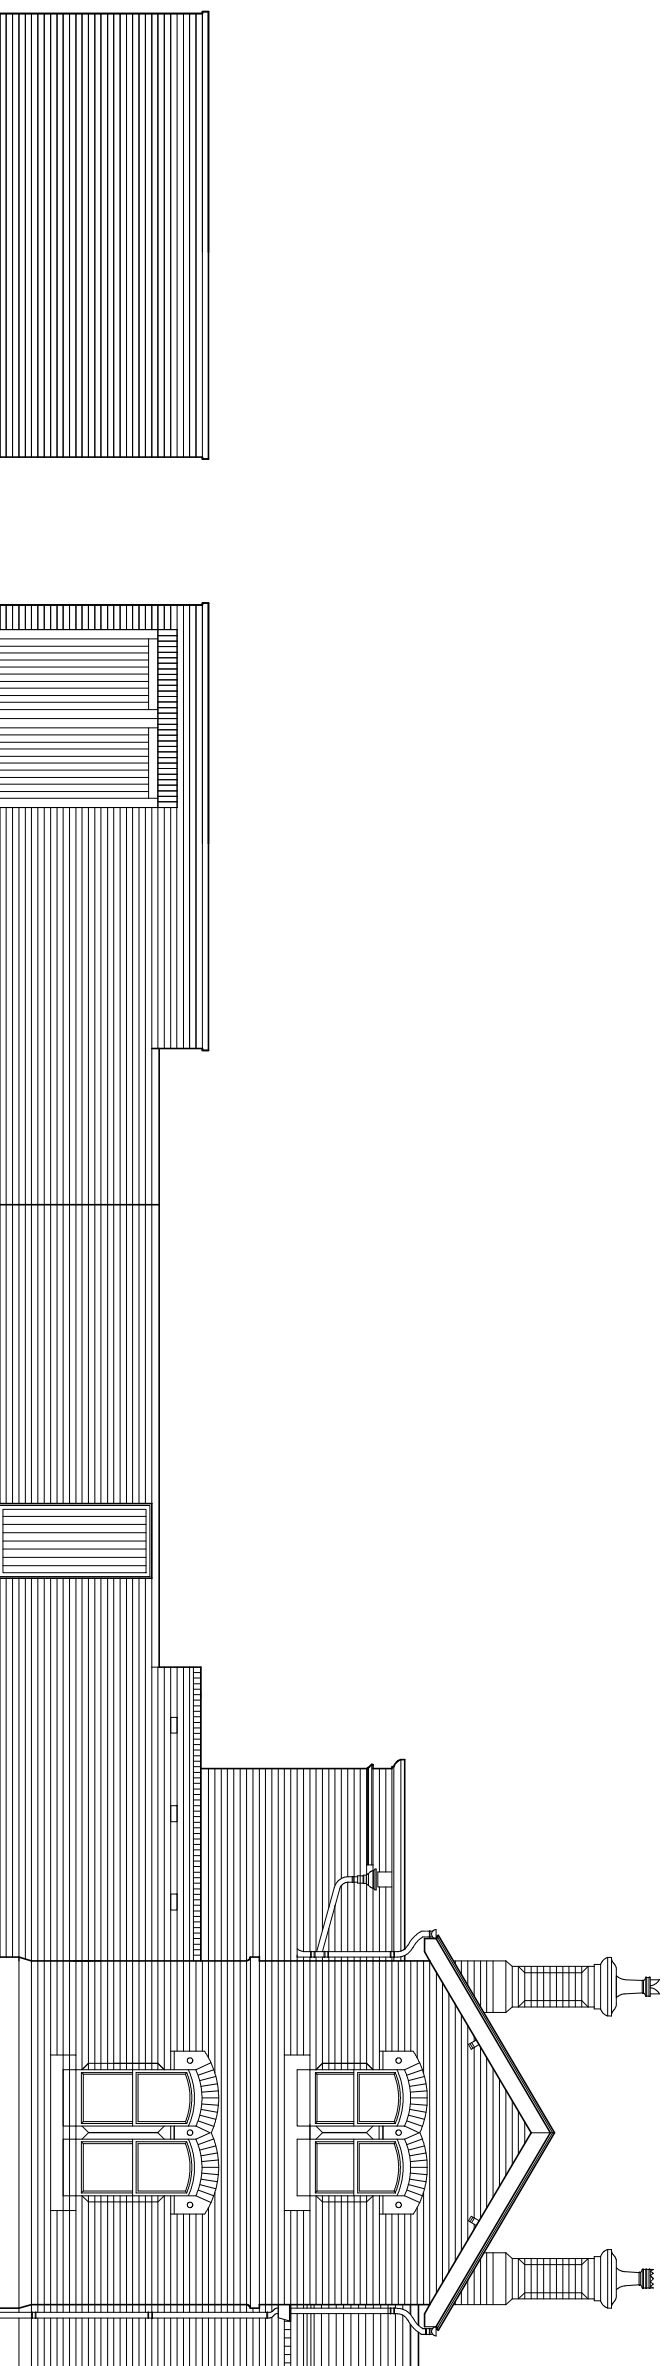

Existing East Facing

Existing North Facing

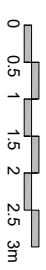

Revision	Date	Description
01	10/25	Platform Elevation

STAFF: **PLANNING**  
CLIENT: **HENDERSON HERITAGE**  
PROJECT TITLE: **THE OLD STATION HOUSE  
HADLOW WALLISTON  
EXISTING ELEVATIONS**