


Proposed South Facing Platform Elevation

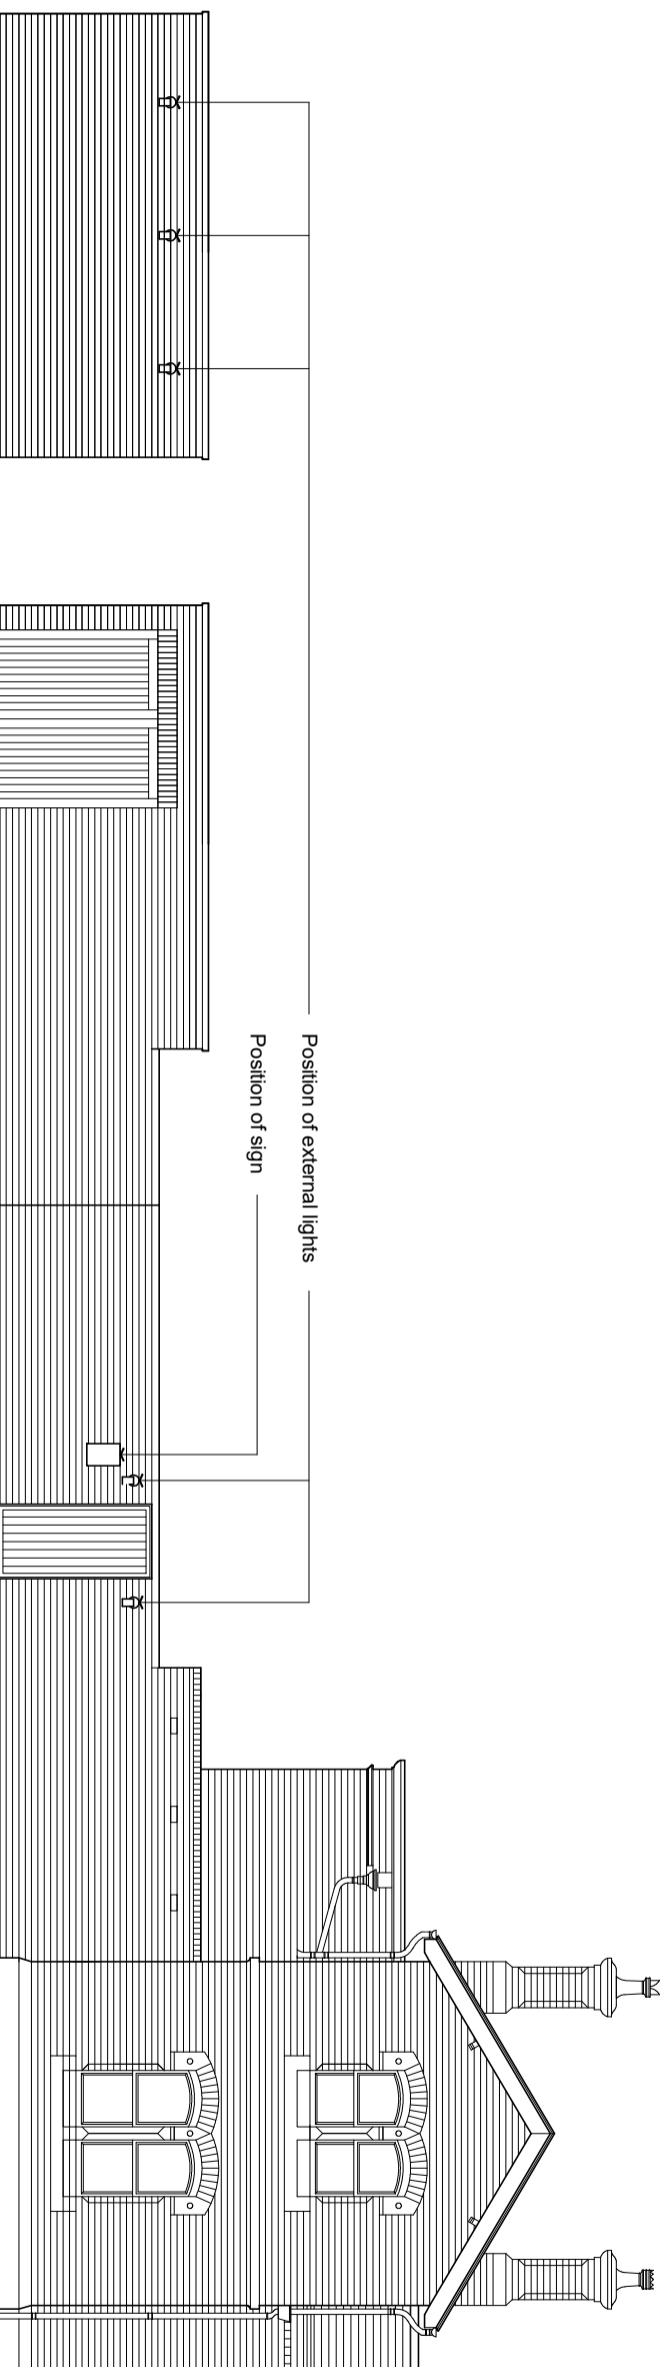

Proposed East Facing

Proposed North Facing



revision date	description
01	18/07/25 Planning Application

STAFF: **PLANNING**
 CLIENT: **HENDERSON HERITAGE**
 PROJECT TITLE: **THE OLD STATION HOUSE
 HADLOW WALLISTON
 PROPOSED ELEVATIONS**