

**MATERIALS**  
 Roof - tiles to match existing  
 Walls - lower facings to match existing, upper - white render to match existing  
 Dormer cheeks - hanging tiles to match roof

metres 1 2 3 4 5




side (from 1b)


front

side


rear

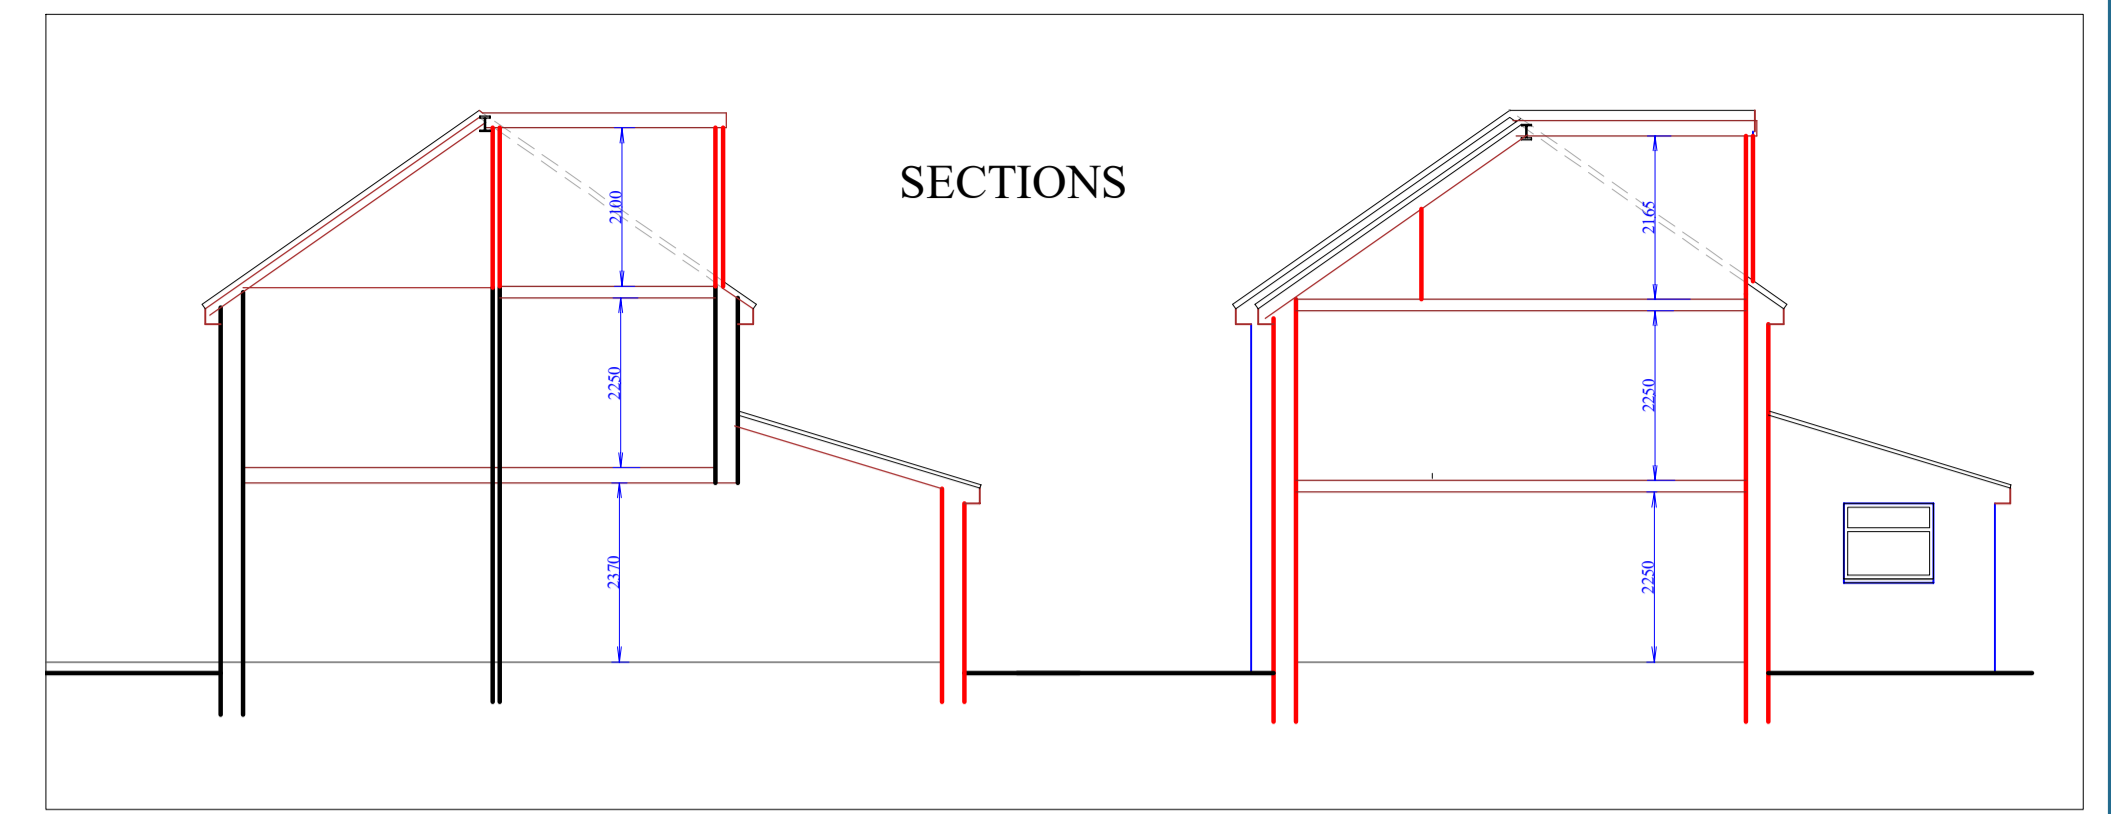

SECTIONS

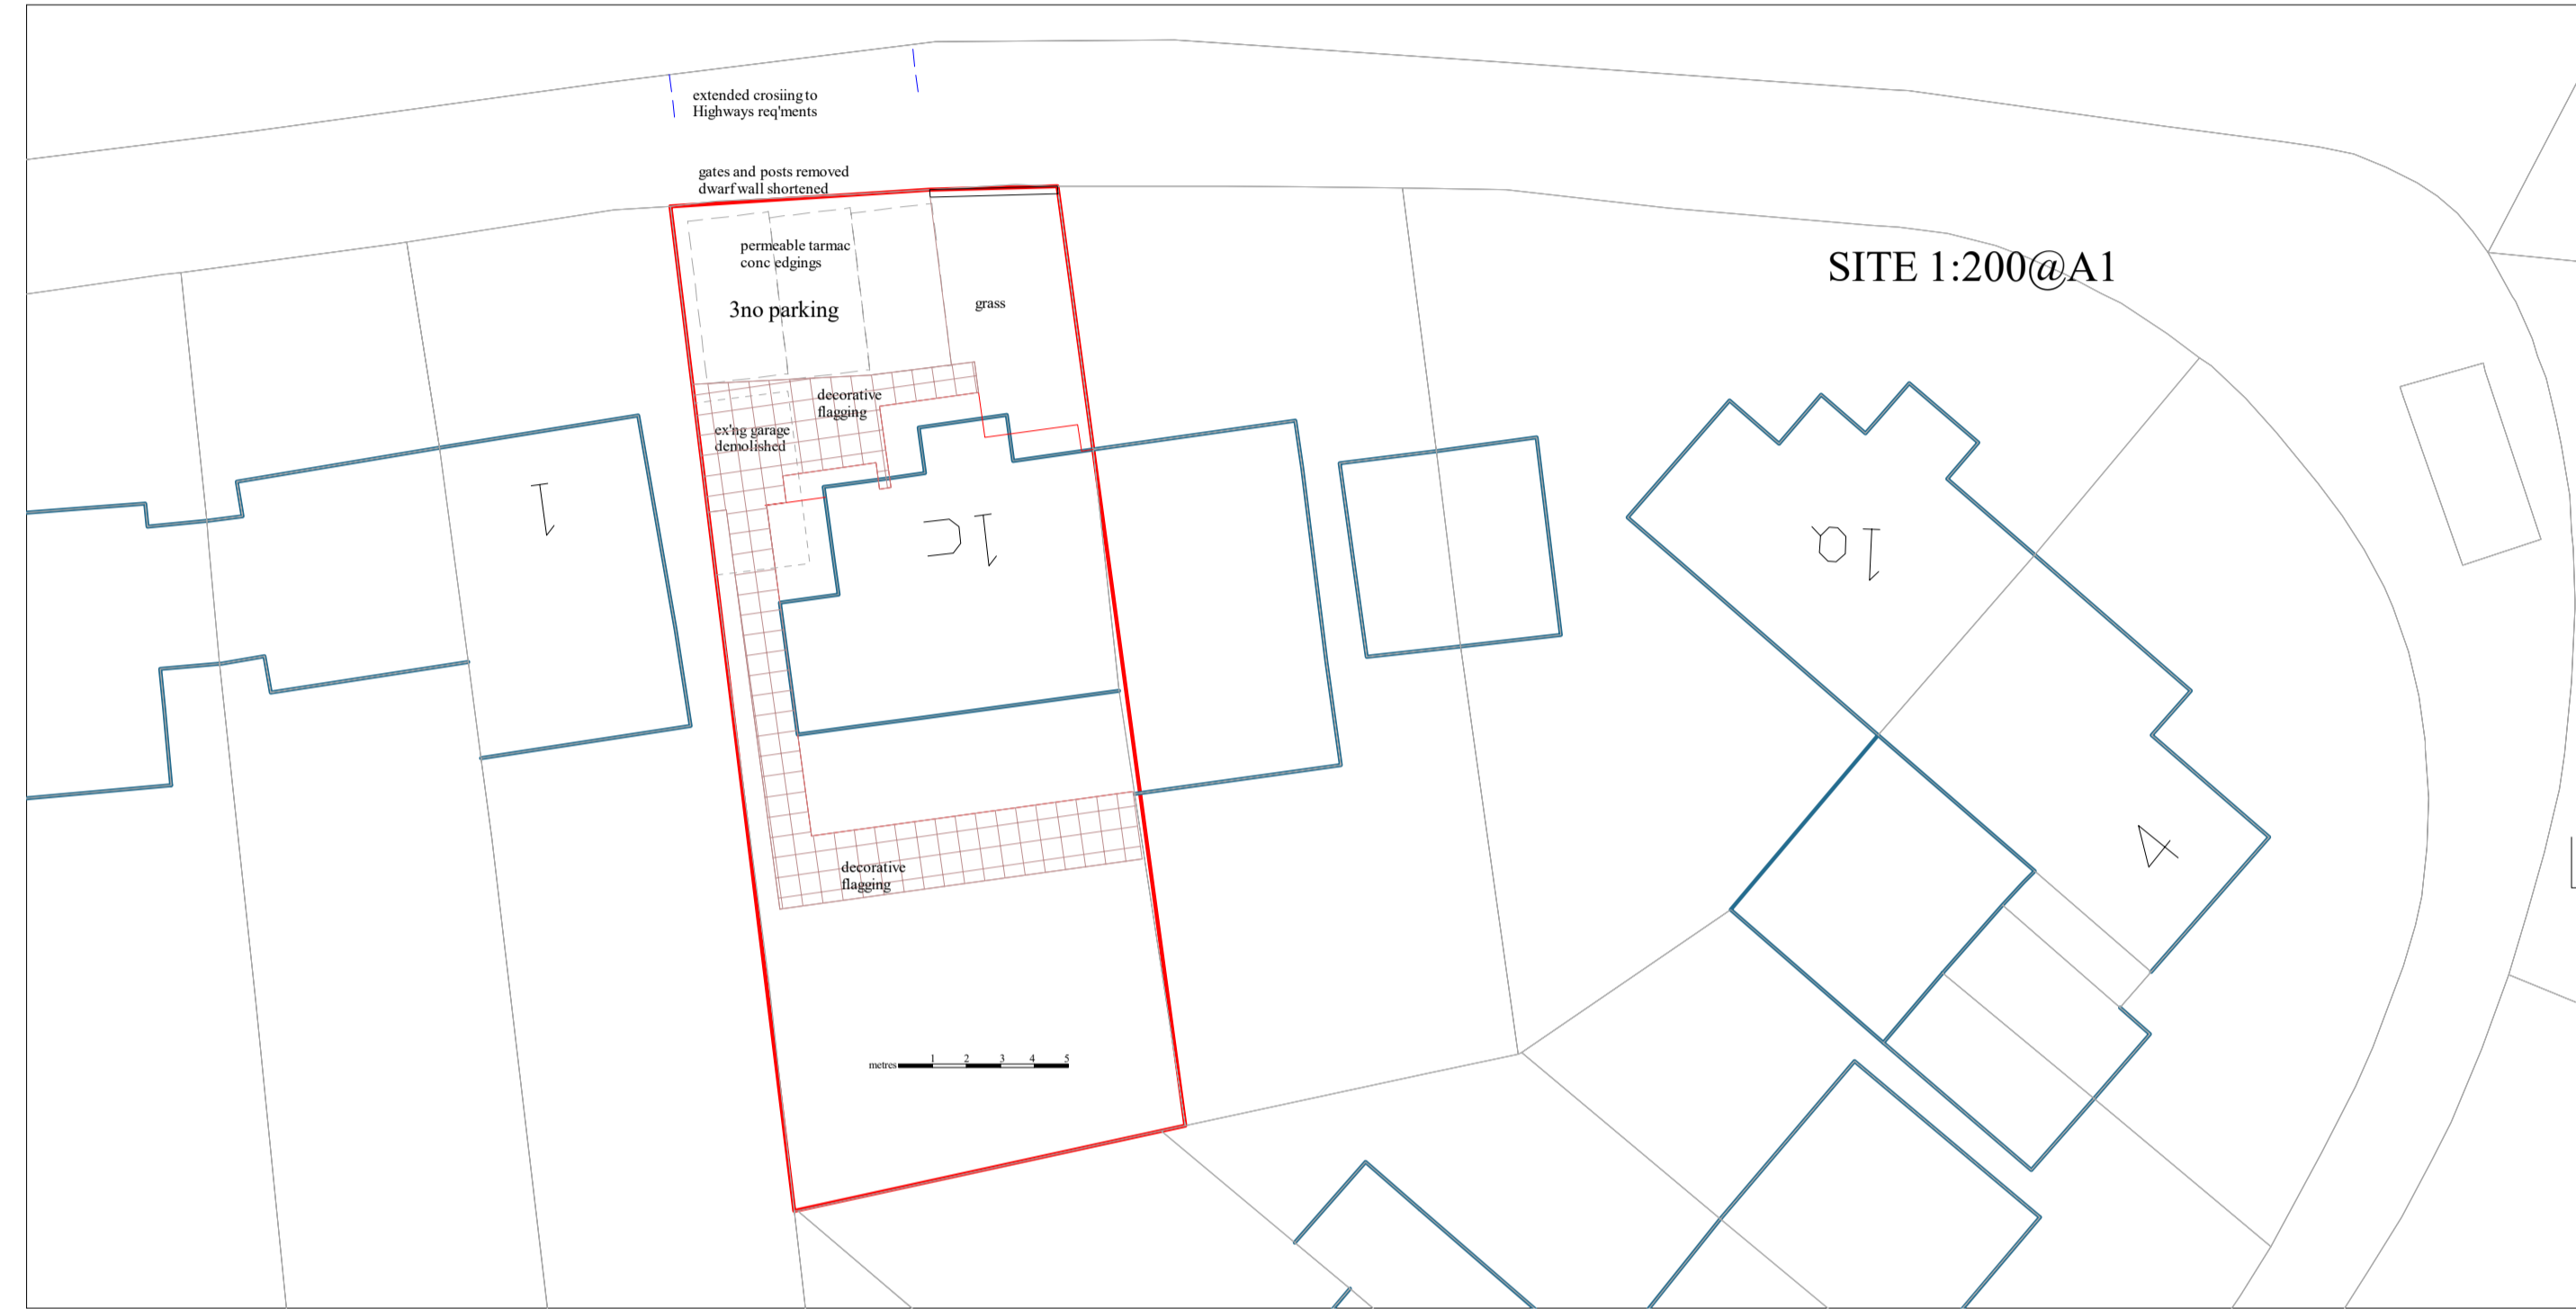

SITE 1:200@A1

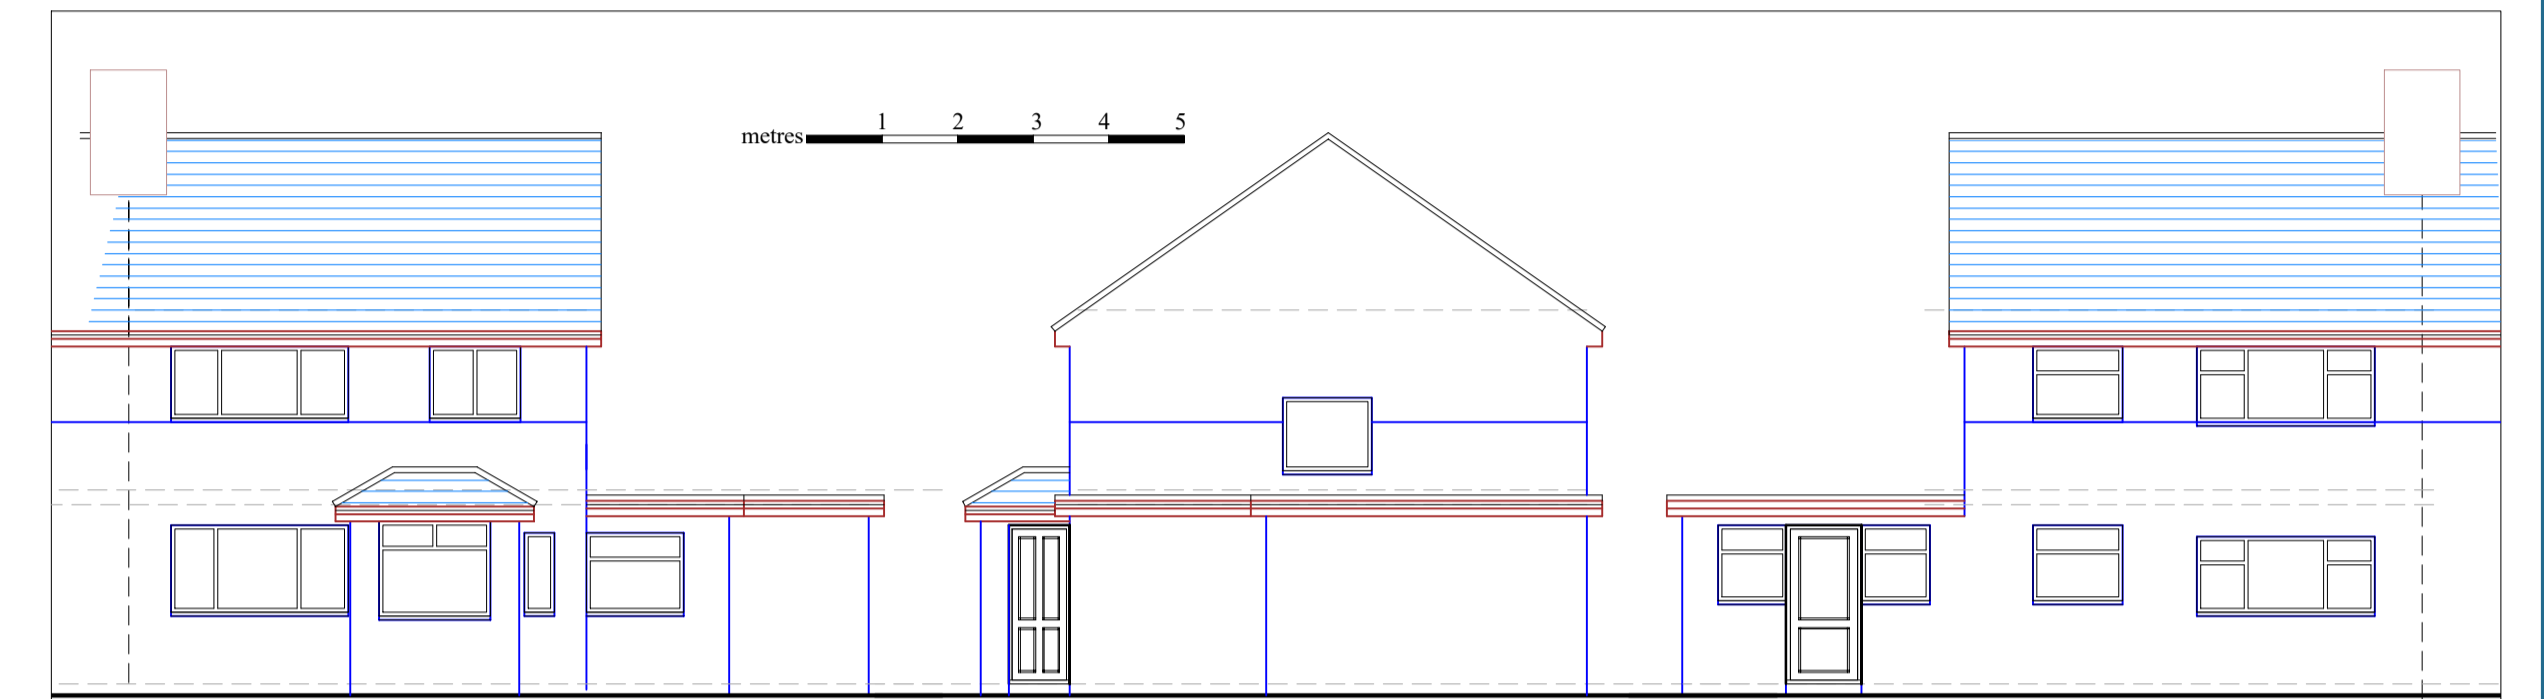


front

side



rear

EXISTING

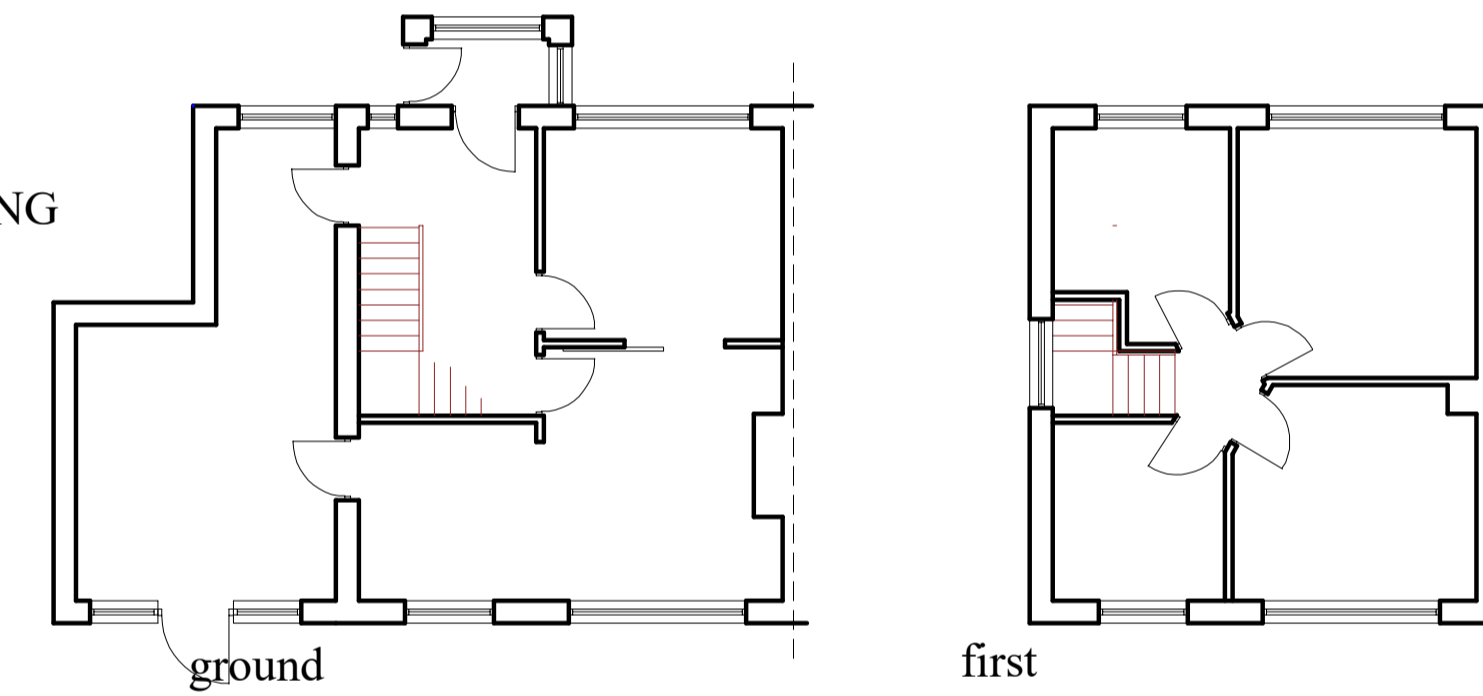


ground

first

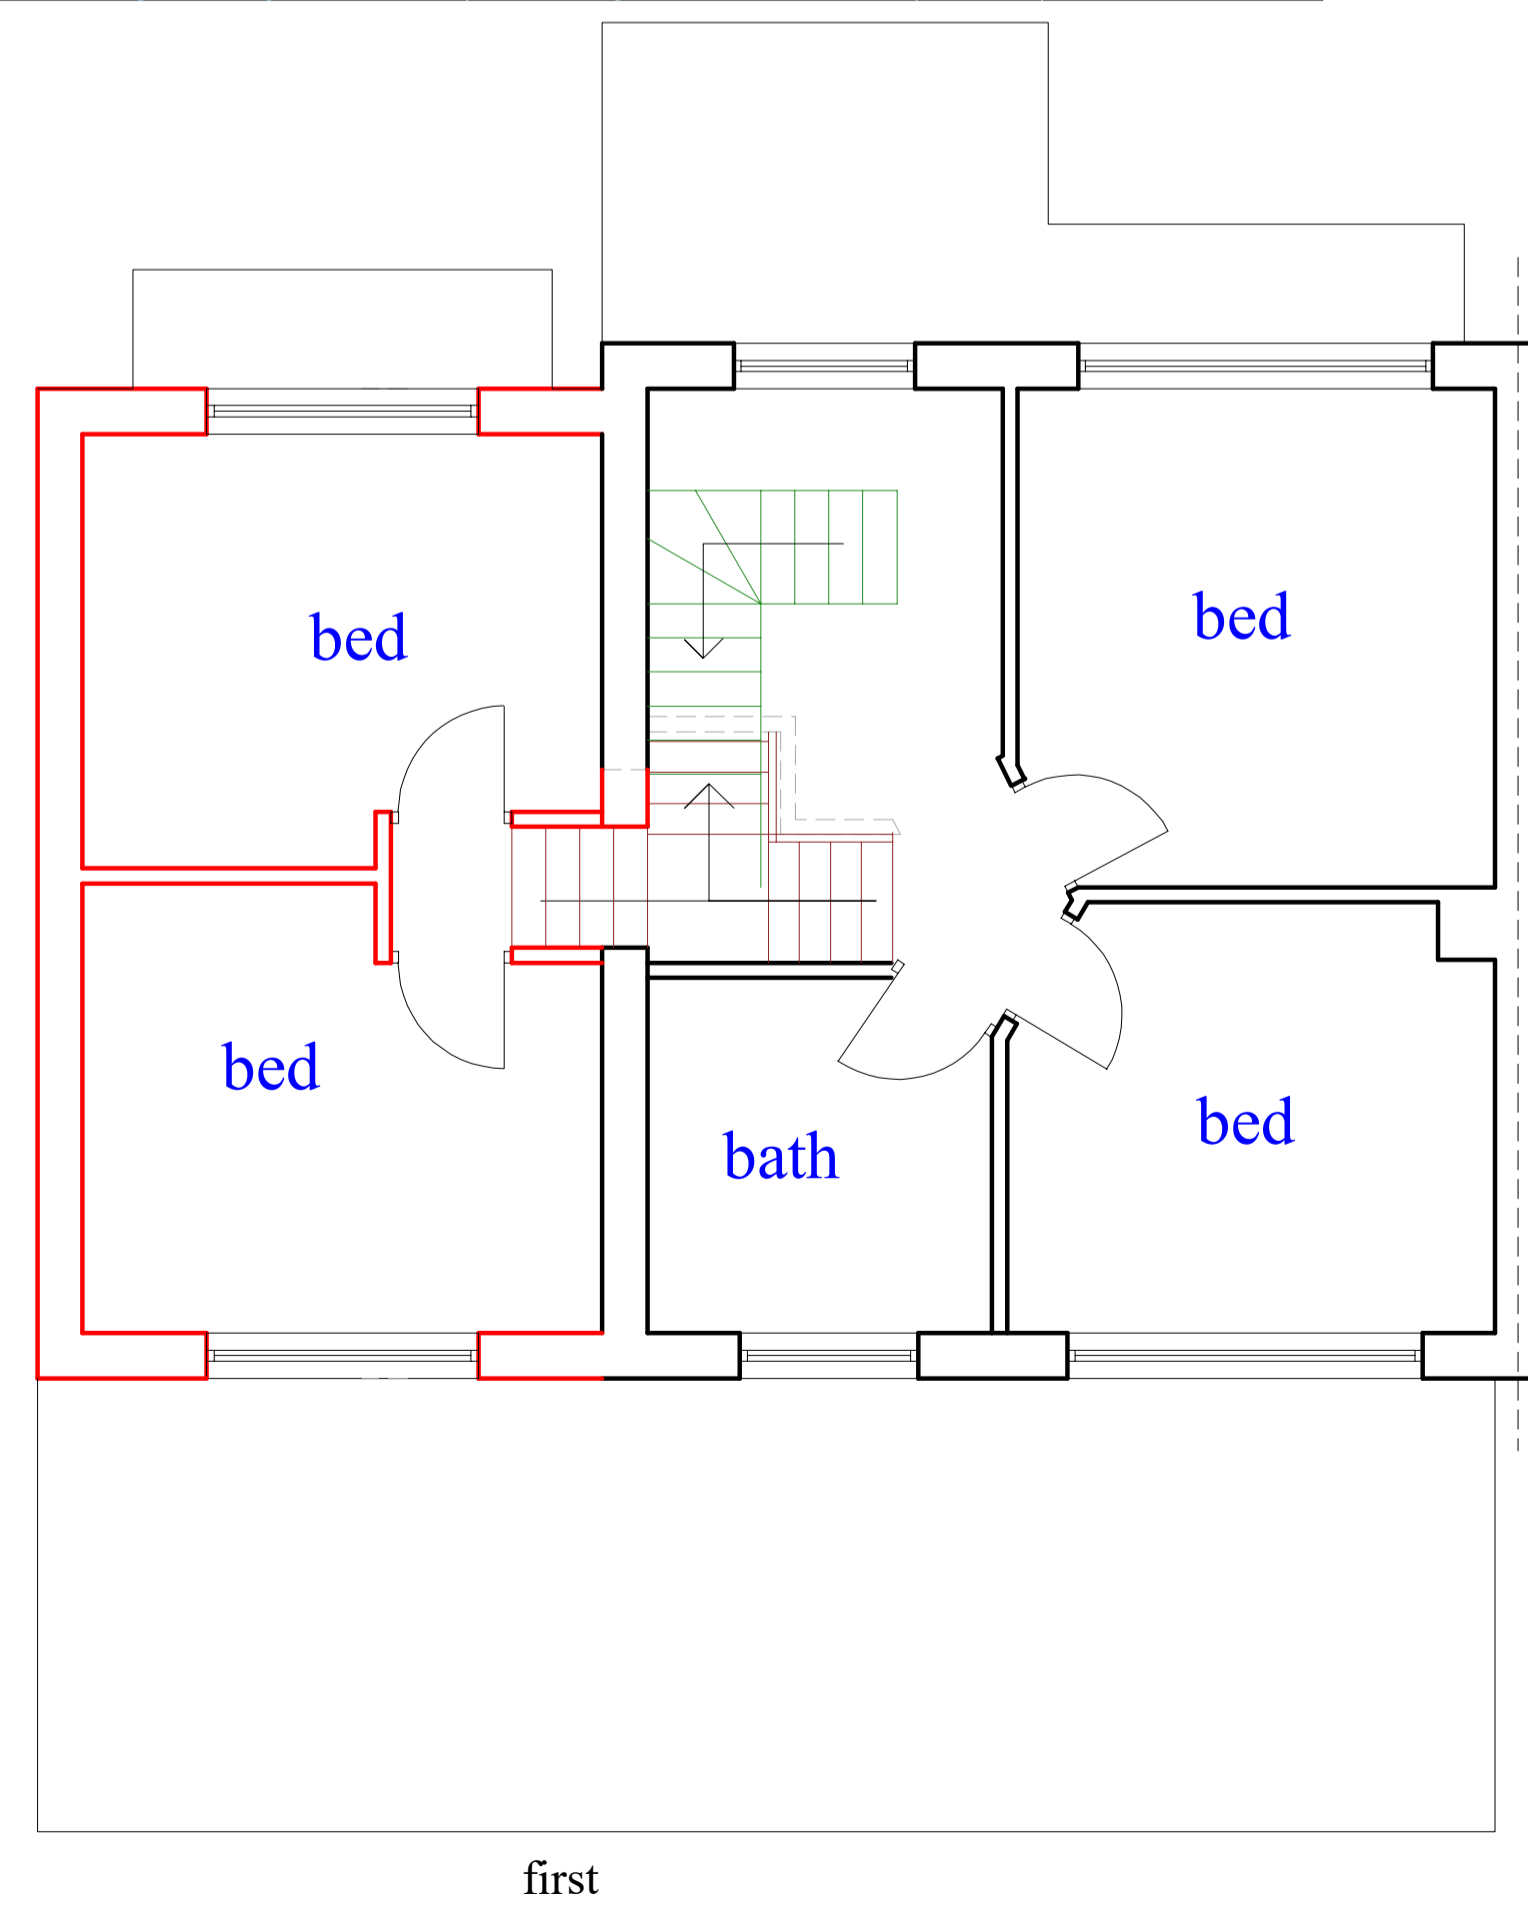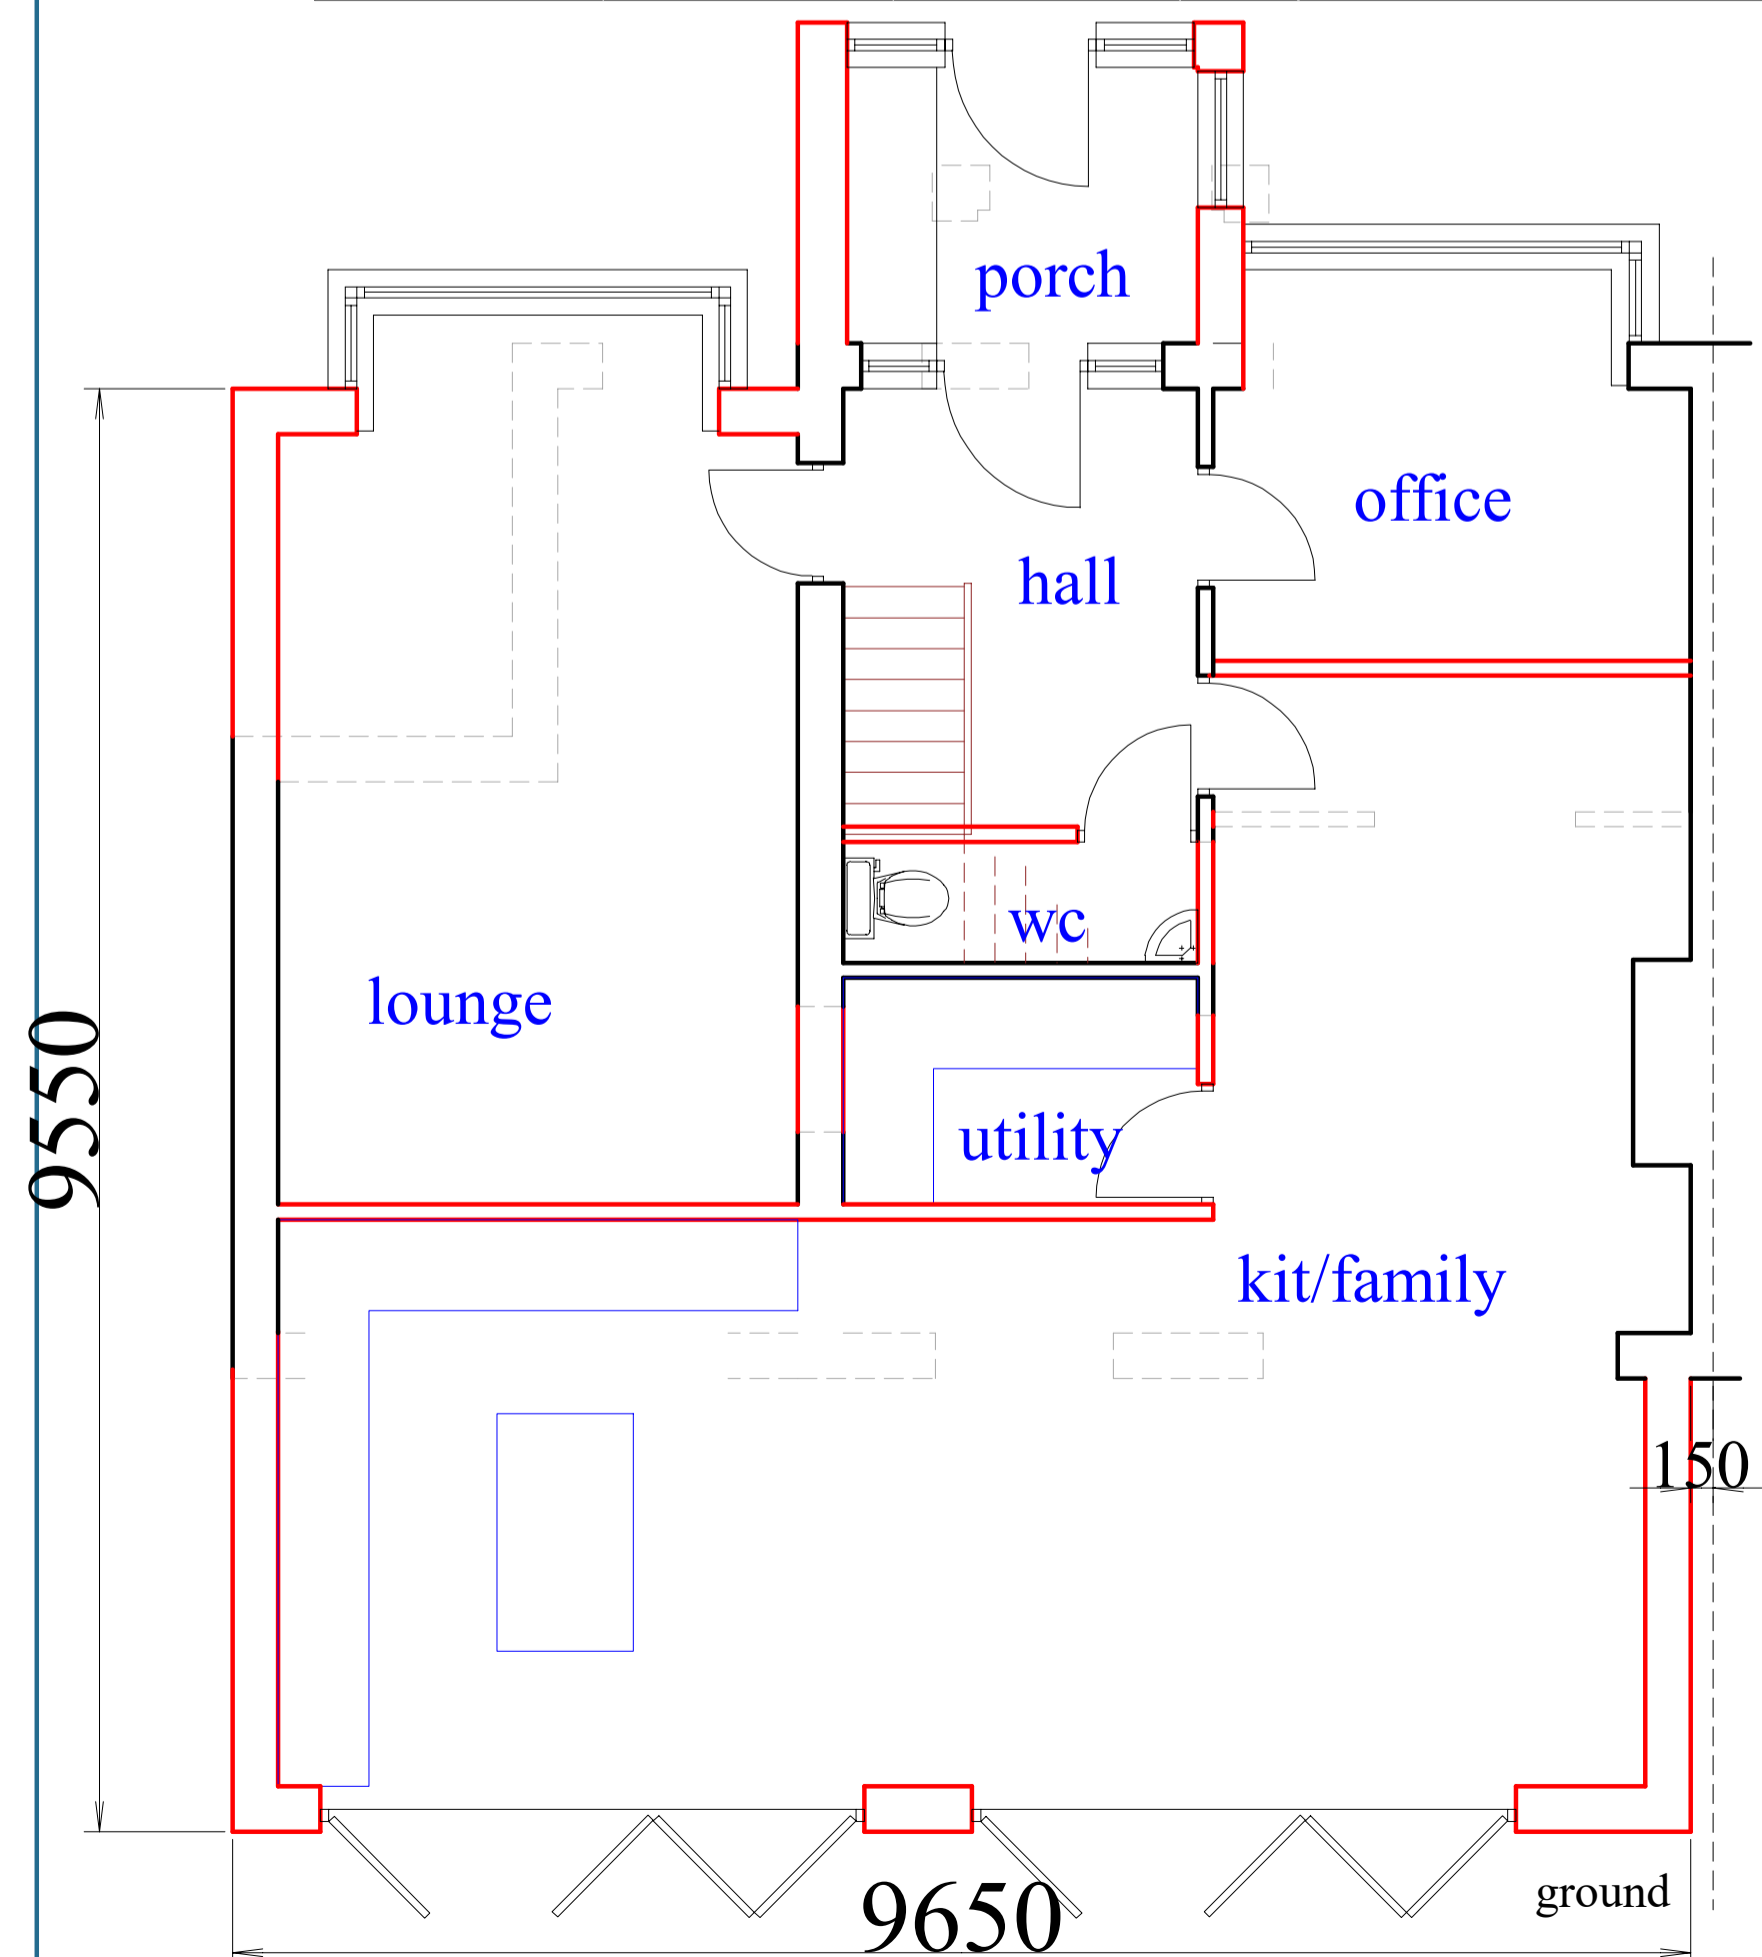

first

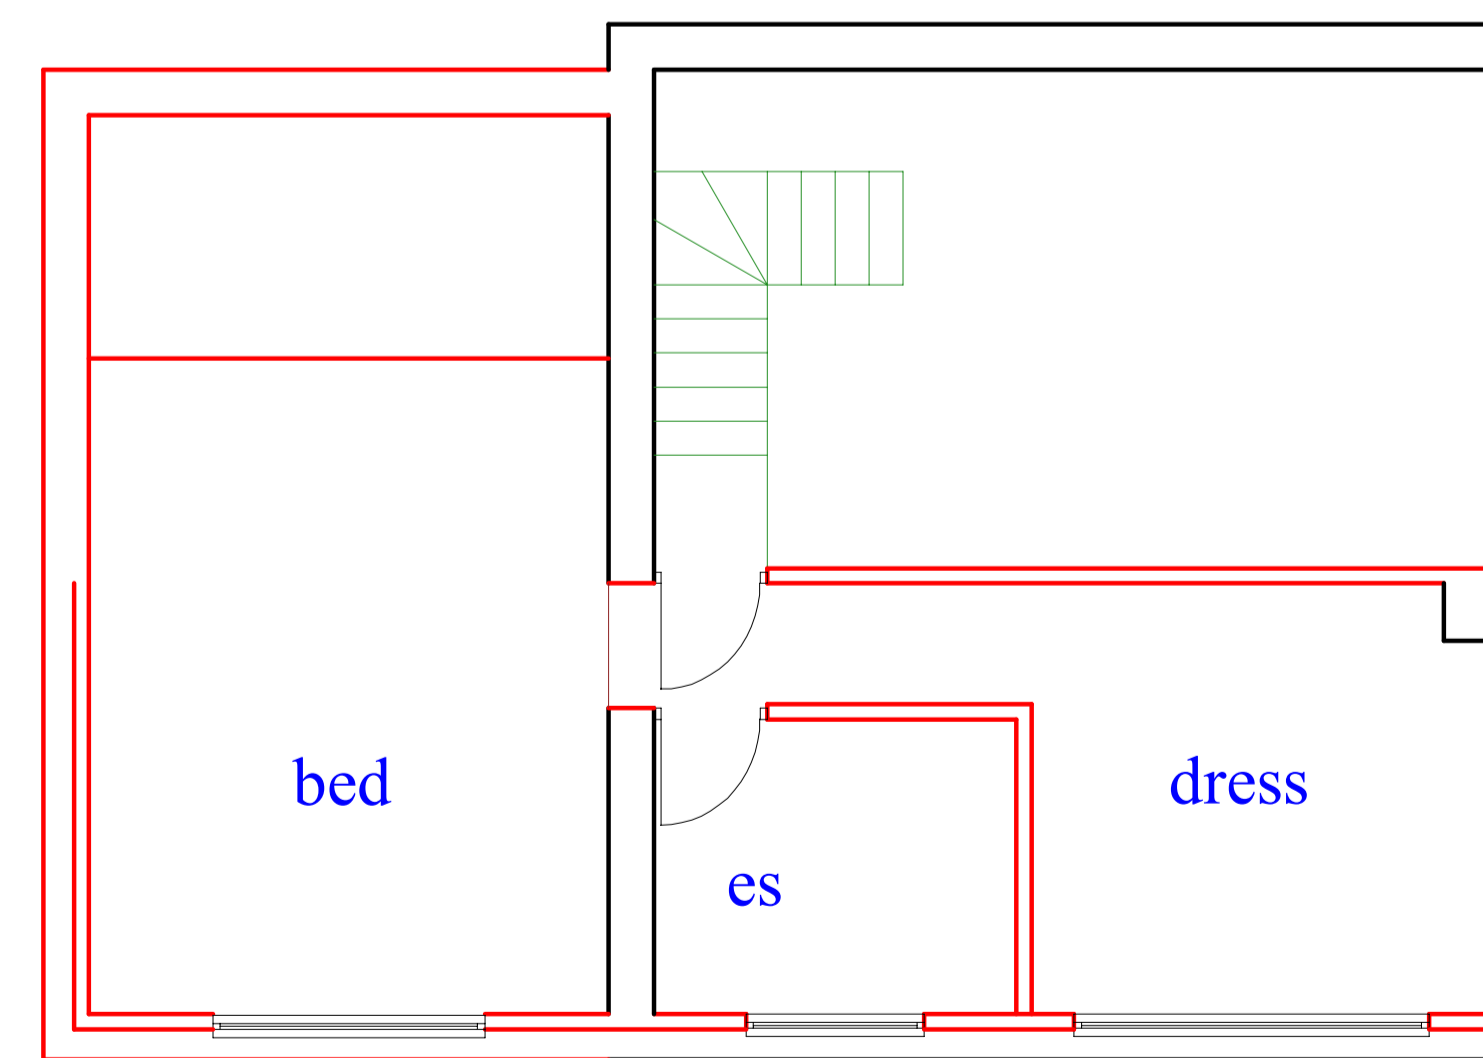

metres 1 2 3 4 5

loft

rev	date	description
d	02/24	planners- 1b elev
c	12/23	Client revs
b	10/23	Client revs
a	09/23	porch etc

1c Green Lane  
 Thornton  
 L23 1TJ

**Extensions and Alterations**

scale	1:50/1:100@A1
date	08/23
drawing	2670/1d

