


Site Location Plan 1:1250 @ A4
 5 Copse Bank
 Seal
 Sevenoaks
 TN15 0DE

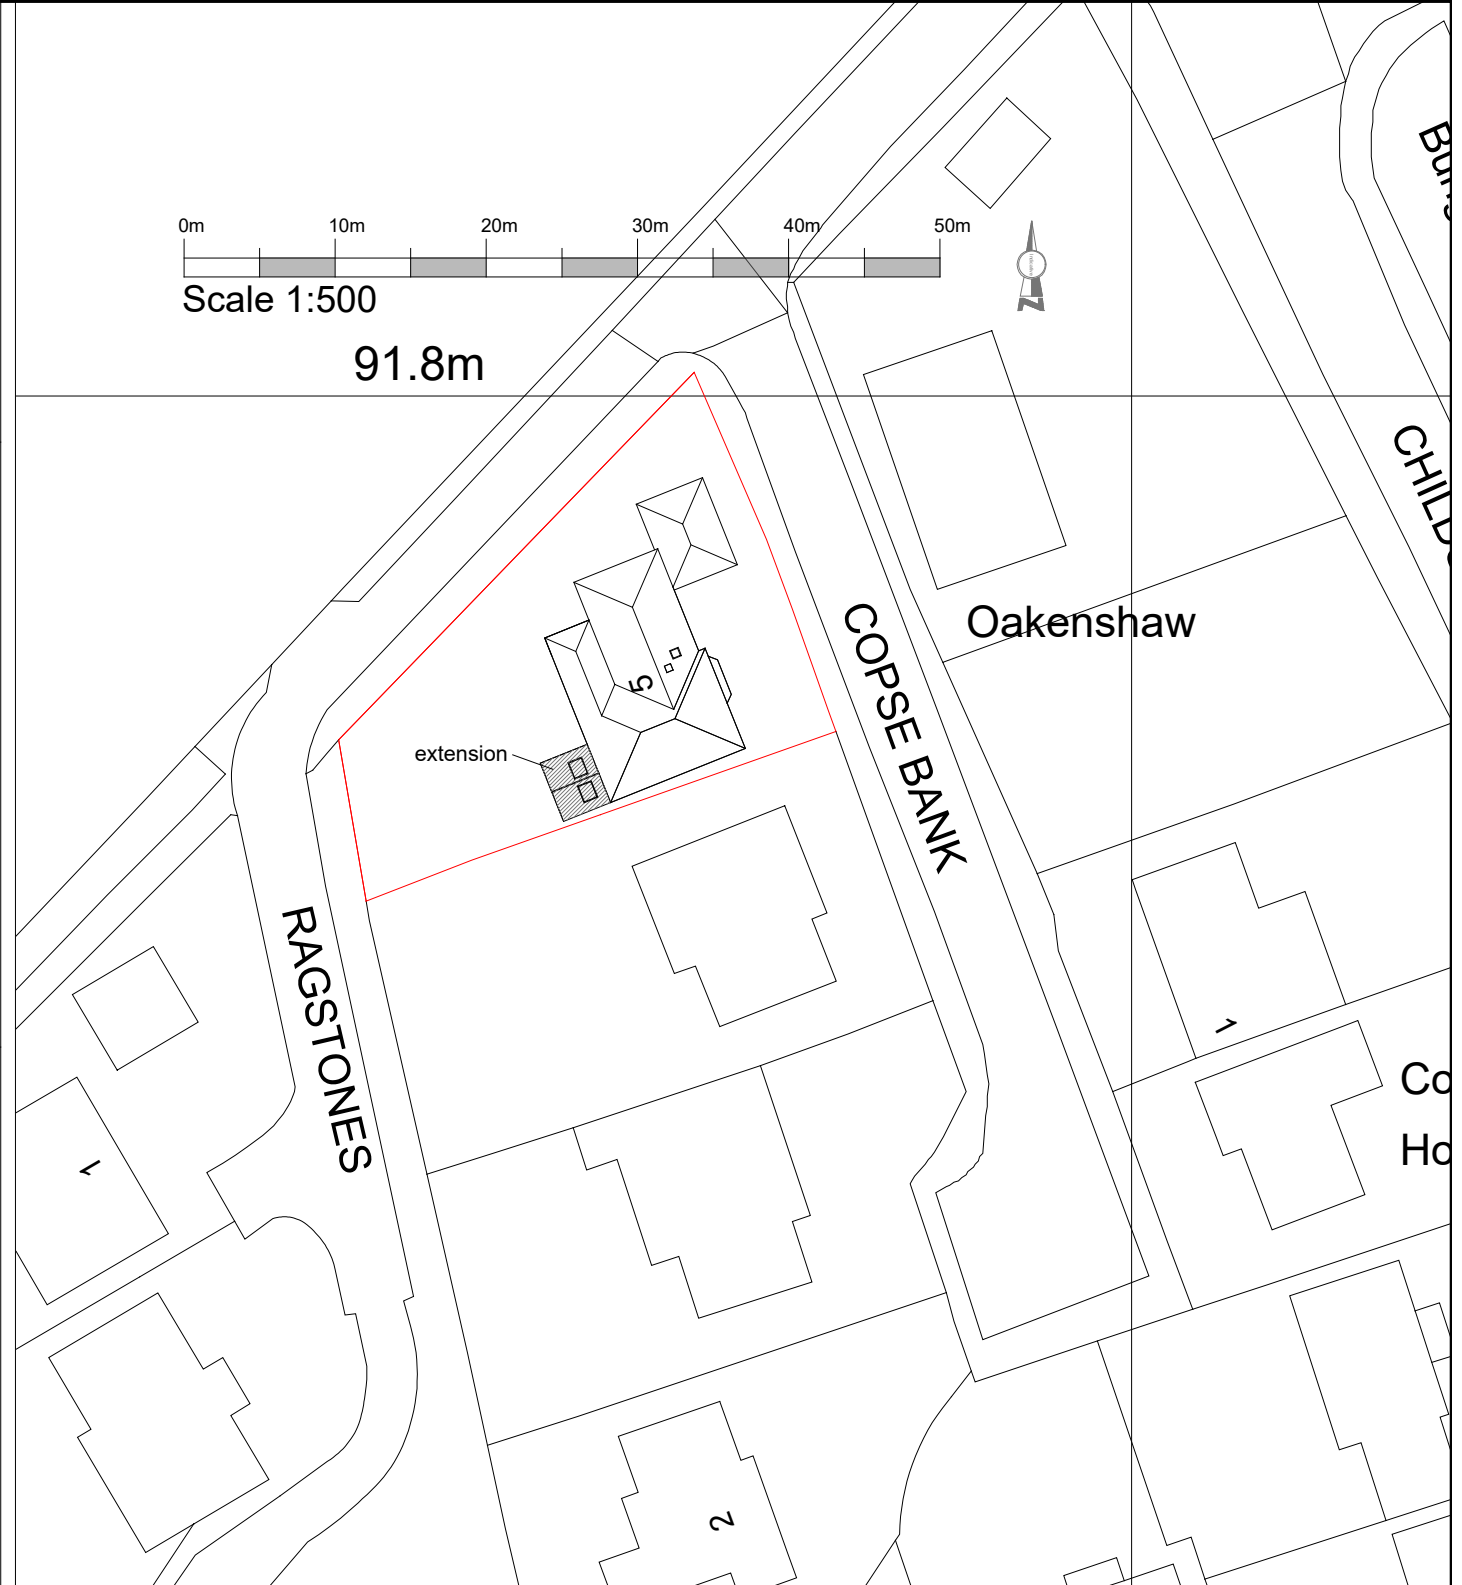

Block Plan 1:500 @ A4
 5 Copse Bank
 Seal
 Sevenoaks
 TN15 0DE

24/1664/07A