


notes:  
 This drawing is for Building Warrant Purposes ONLY. Further Architectural or Engineering details may be required for construction and site works.  
 This drawing to be read together with all other drawings and specifications. Any discrepancies to be reported immediately to the Architect.  
 Only CONSTRUCTION or CONTRACT status drawings to be used for construction purposes.  
 This drawing and its design are copyright property of HAB ARCHITECTURE LIMITED and is not to be reproduced without the permission of same.  
 These drawings are to be read strictly in accordance with the Structural Engineer's drawings and specifications.  
**ONLY SCALE FROM THESE DRAWINGS FOR PLANNING PERMISSION PURPOSES.**  
 If in doubt ASKI Refer your query back to the Architect or appropriate member of the design team.



new non-illuminated fascia sign with olive green background (RAL 6013) and gold text detail, 5mm deep individual letters on 10mm locators to space off panel

### PROPOSED FASCIA SIGN ELEVATION

Scale 1:20

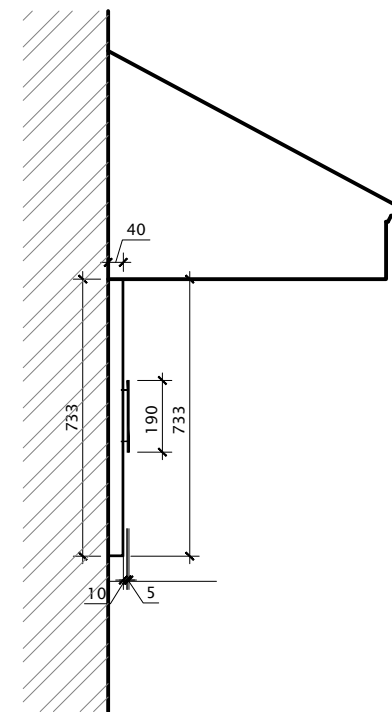


at text  
 - fascia panel  
 - green band applied over to match RAL 6013 (olive green)  
 - 200mm ht x 5mm deep individual letters (gold colour) on 10mm locators to space off panel

### PROPOSED FASCIA SIGN SECTION

Scale 1:20

new projecting illuminated pharmacy cross sign

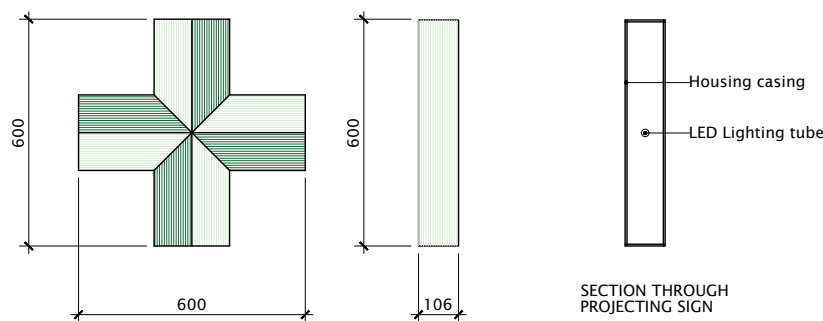

### PROPOSED PROJECTING SIGN ELEVATIONS

Scale 1:20



Alu/ glass security light with sensor (2700lm, colour temp 6500K, IP65 rating)

### SECURITY LIGHT DETAILS

Scale 1:20

Rev.	Date	Details	Drawn	Checked
-	30.01.2024	INITIAL ISSUE	CM	MH

**HAB ARCHITECTURE**  
 6 Fauldhouse Road, Longridge, Bathgate, West Lothian, EH47 8AW  
 t: 01501 770986  
 e: info@habarchitecture.com  
 w: www.habarchitecture.com

Issued for: **BUILDING WARRANT**

Project/Client:  
 INTERNAL ALTERATIONS  
 3 FOUNTAIN ROAD, BRIDGE OF ALLAN, STIRLING, FK9 4EX  
 STRATHALLAN PHARMACY

Drawing:  
 SINGAGE DETAILS  
 PROPOSED

Dwg No: 2350 - D402	Scale: AS NOTED	@A3
Rev: -	Drawn By: MH	Date: 26.01.2024

© HAB Architecture Ltd | Company No. SC641367  
 All dimensions and levels to be checked on site and Architect to be informed of any discrepancies prior to the commencement of work. Unspecified dimensions are not to be scaled off this drawing. All dimensions are in millimetres unless otherwise specified. If any dimensions or details conflict please notify the Architect immediately.

