




elevation A - 1:100

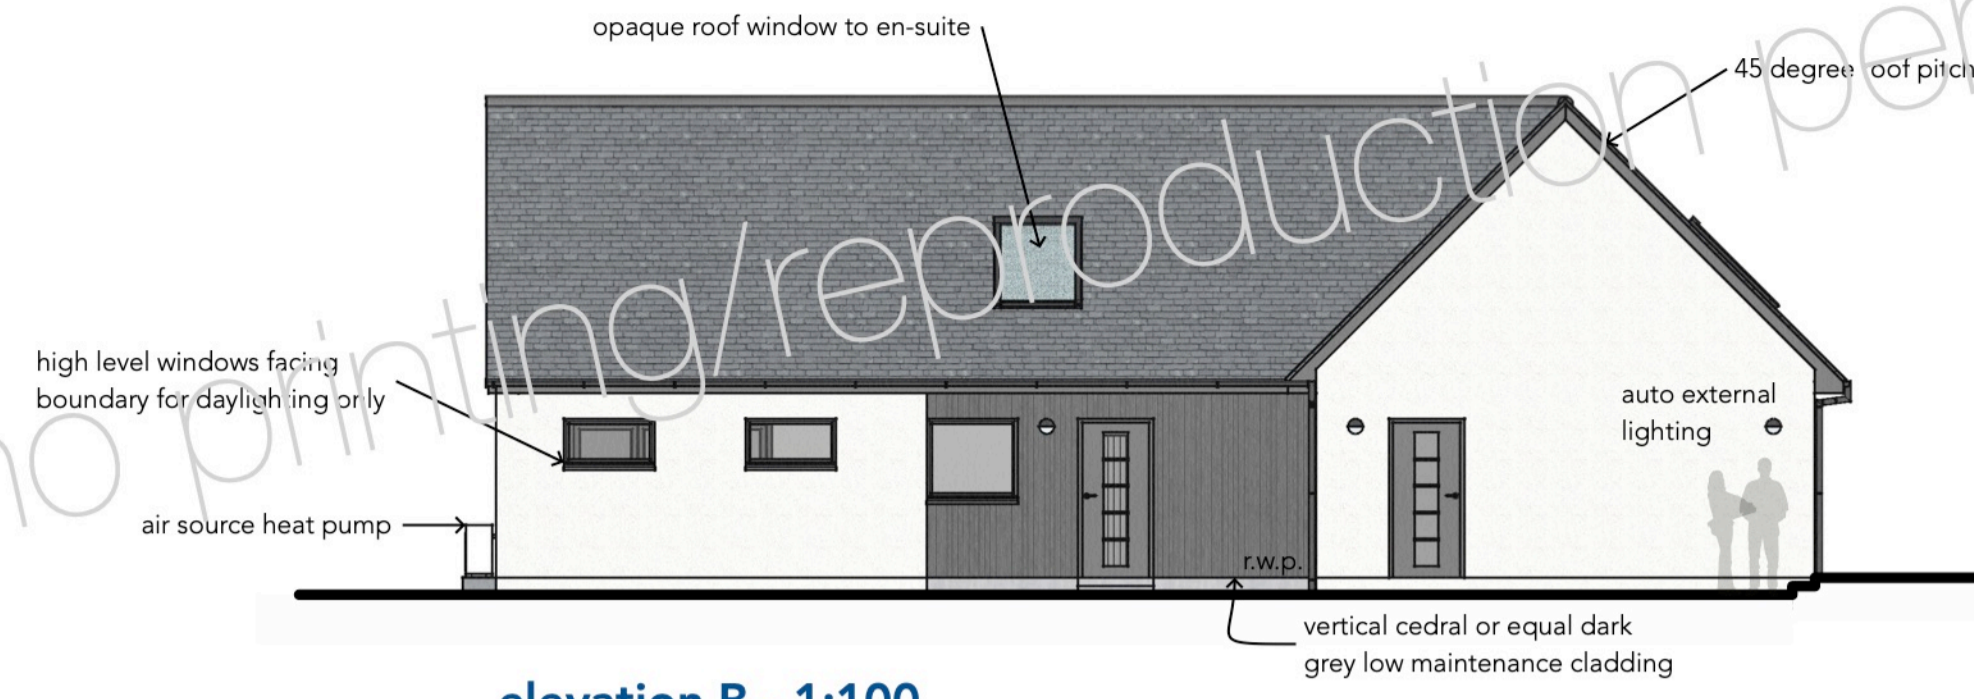

elevation B - 1:100

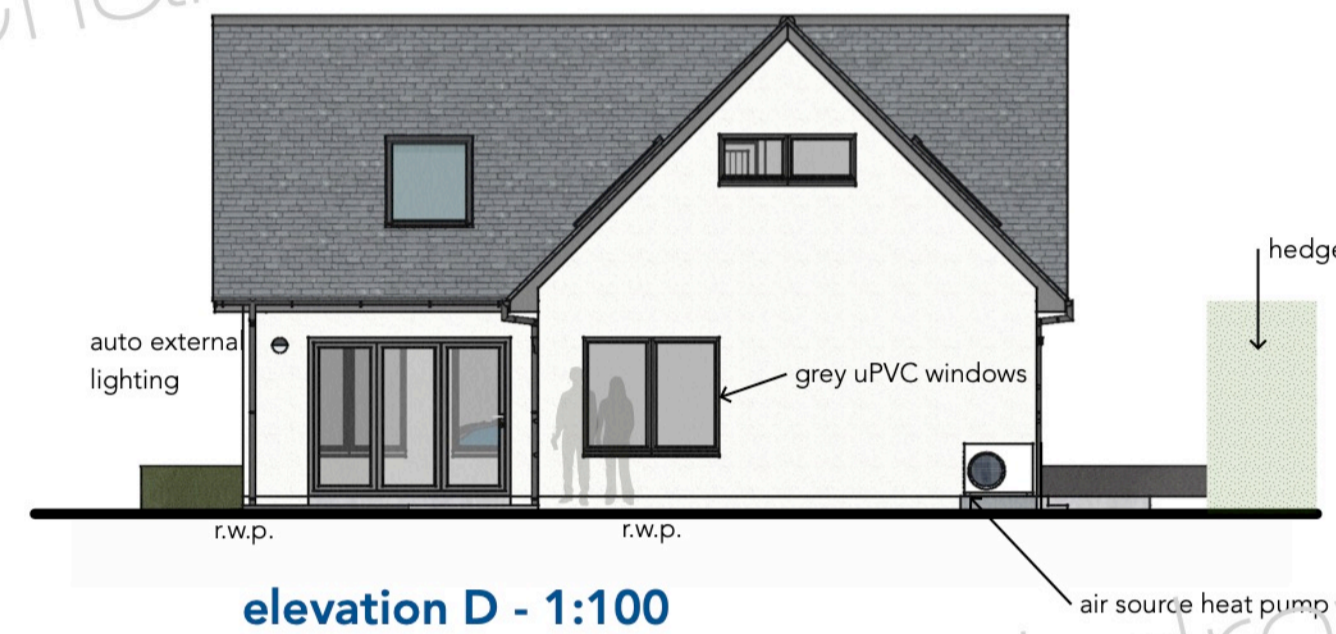

elevation D - 1:100

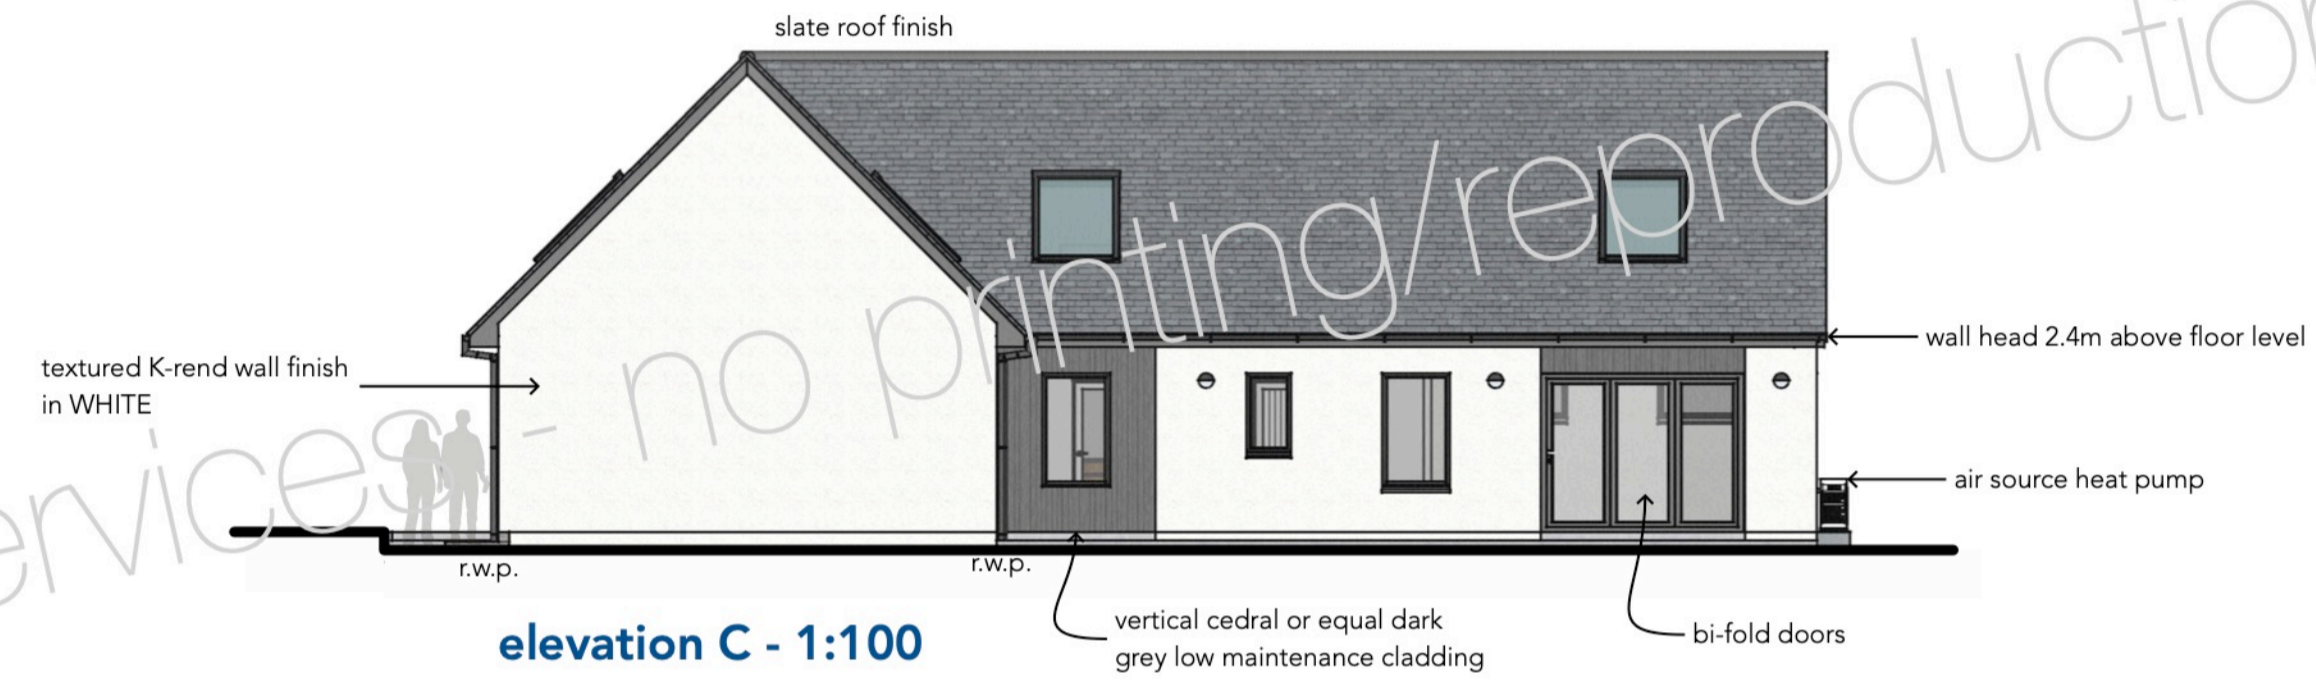

elevation C - 1:100



perspective a



perspective b



perspective c



perspective d

**SUTHERLAND  
DRAWING  
SERVICES**

Tel : 07759533707  
email : info@sutherlanddrawingsservices.com  
web : www.sutherlanddrawingsservices.com

Project:  
Remove existing garage and erect new house  
20-011-C - 13a Dunnichen Road Kingsmuir  
DD8 2RQ

Drawing: Elevations

Sheet: A1 / PL 2      Date: July 22, 2021