



Materials

Construction	Portland Stone
Roof	Wetted lead roof.
Steps	Sawn Yorkstone

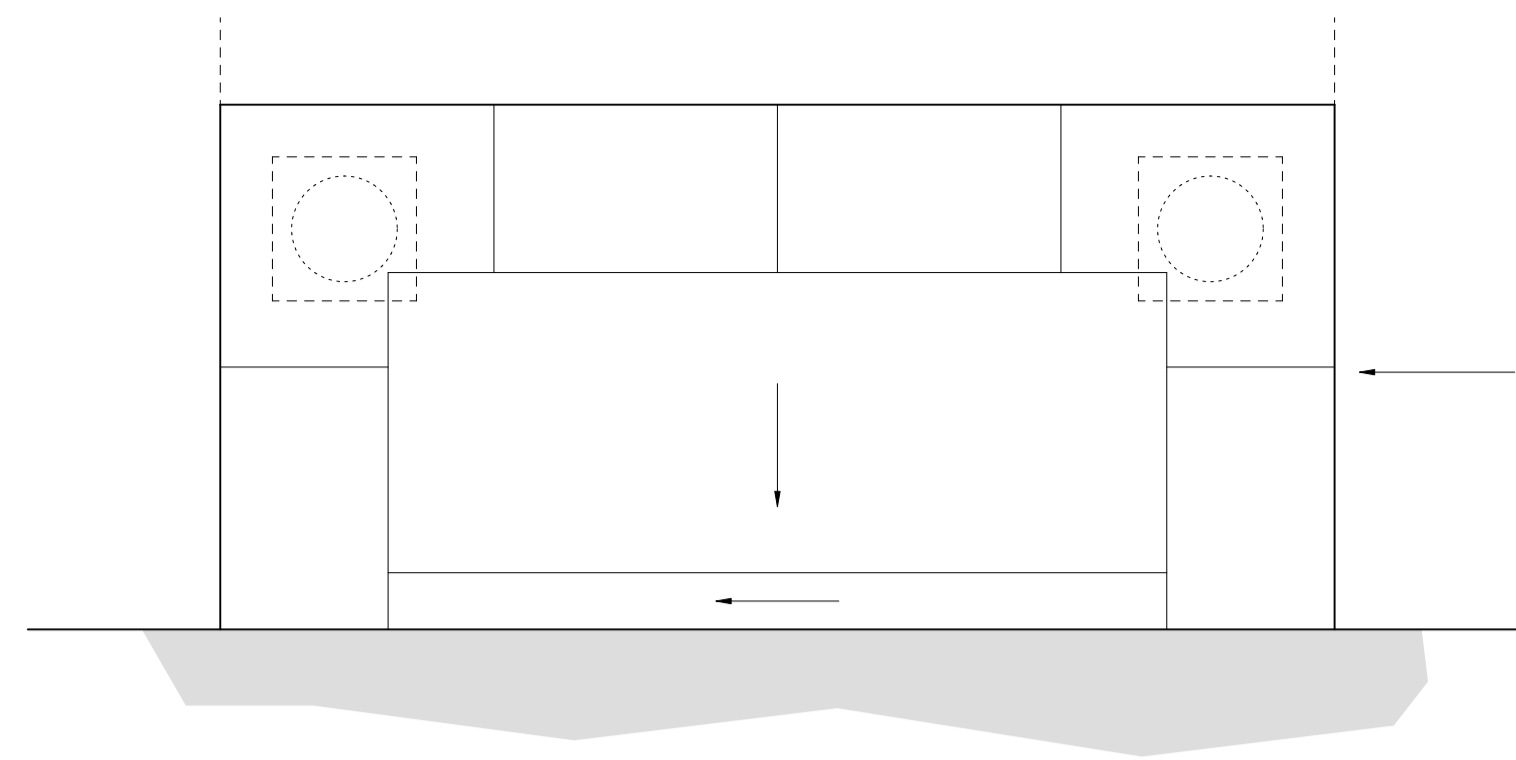


Roof Plan 1.20

1 degree code 4 lead roof with wetted seams.
Lead flashed into brickwork at abutment with existing building.

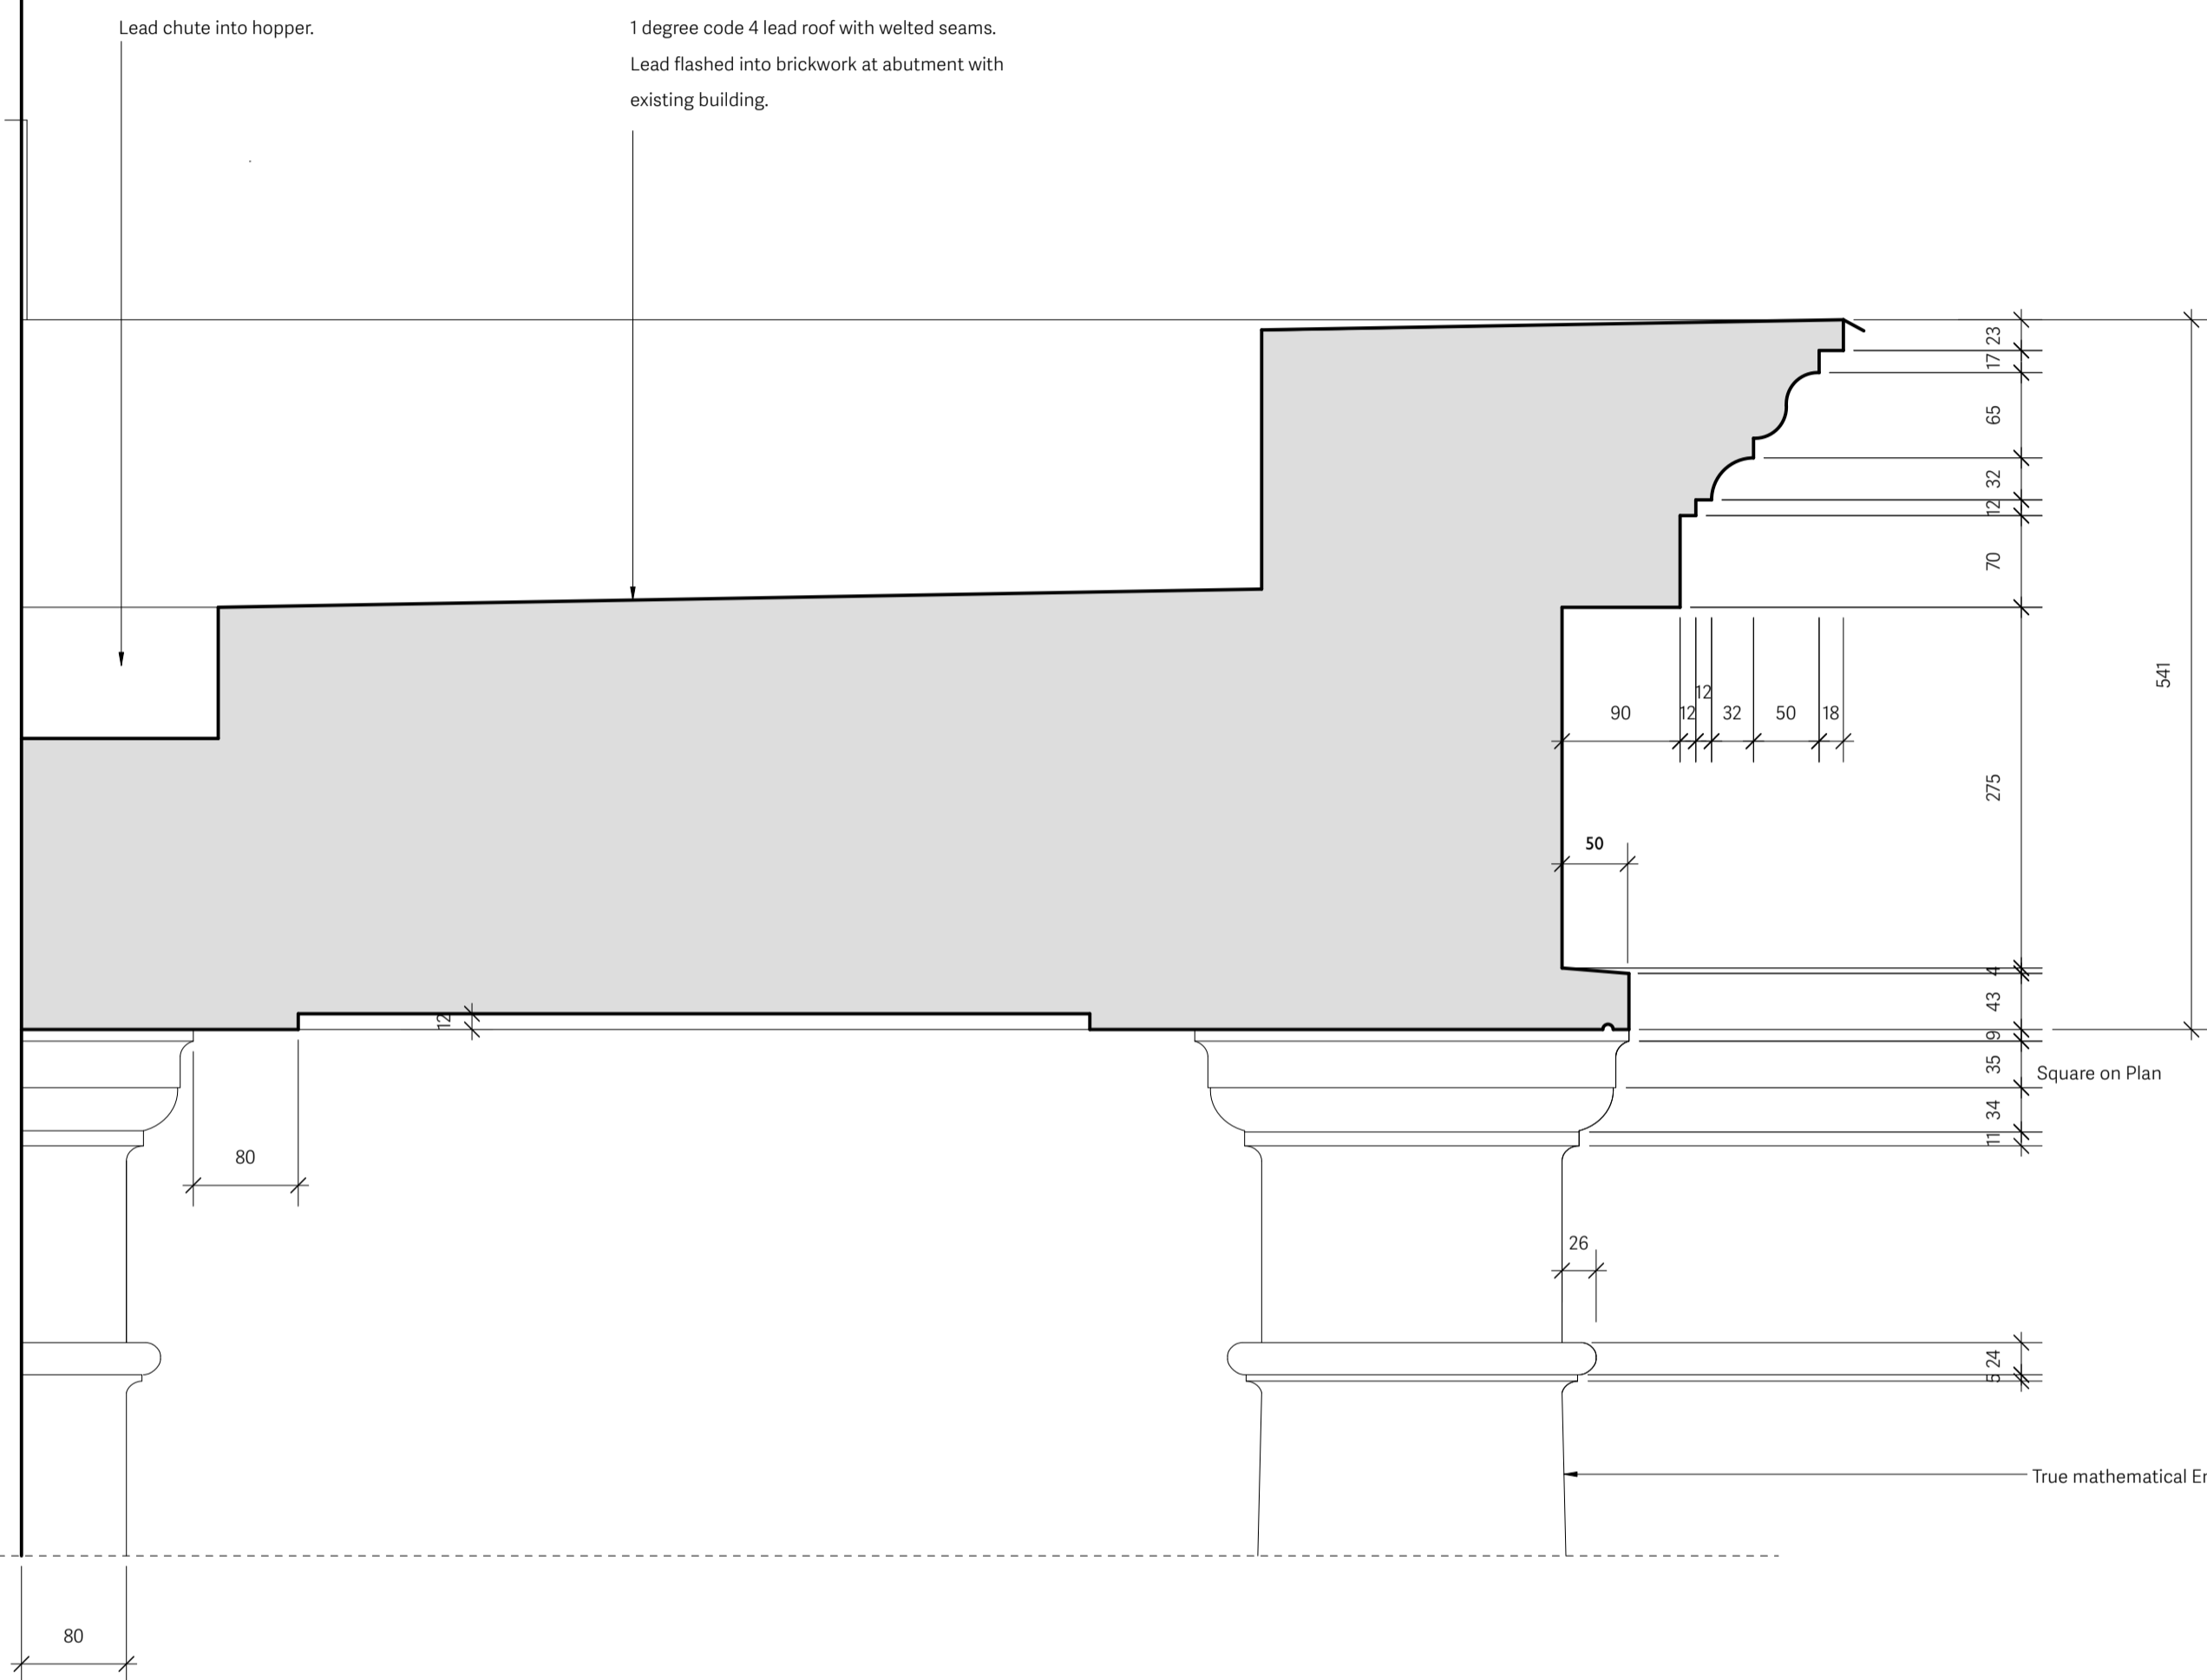


Large Scale Section Details 1.5 Scale

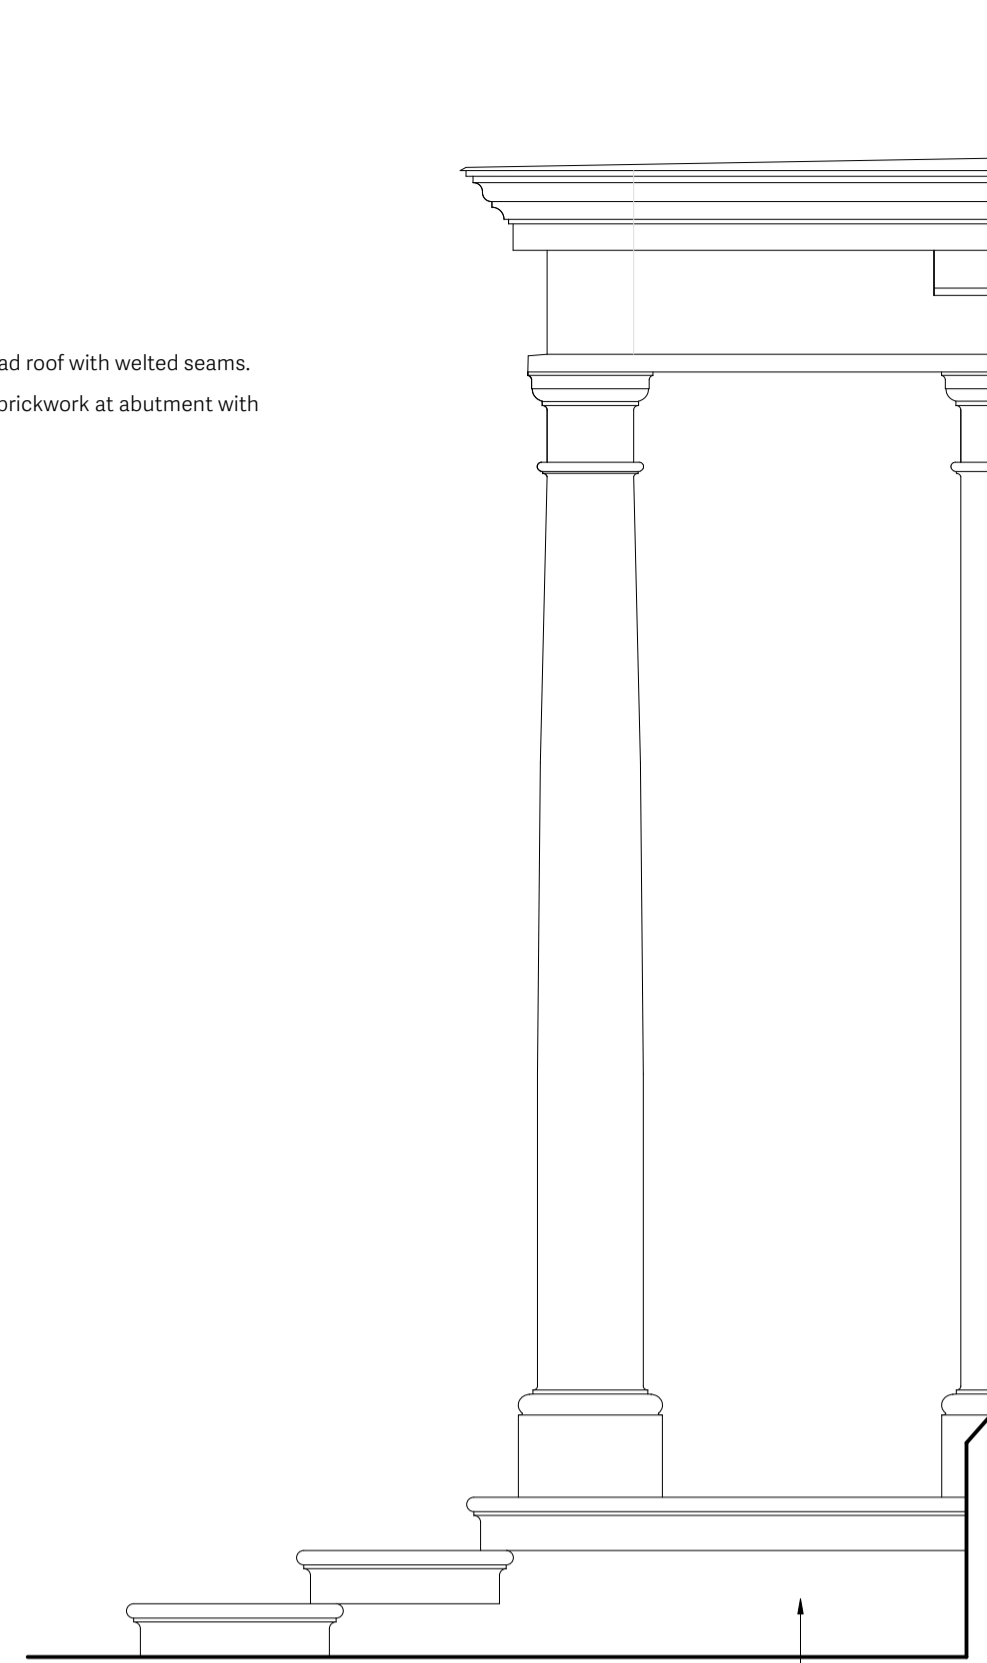


Side Elevation 1.20

Painted render below steps/riser returns.

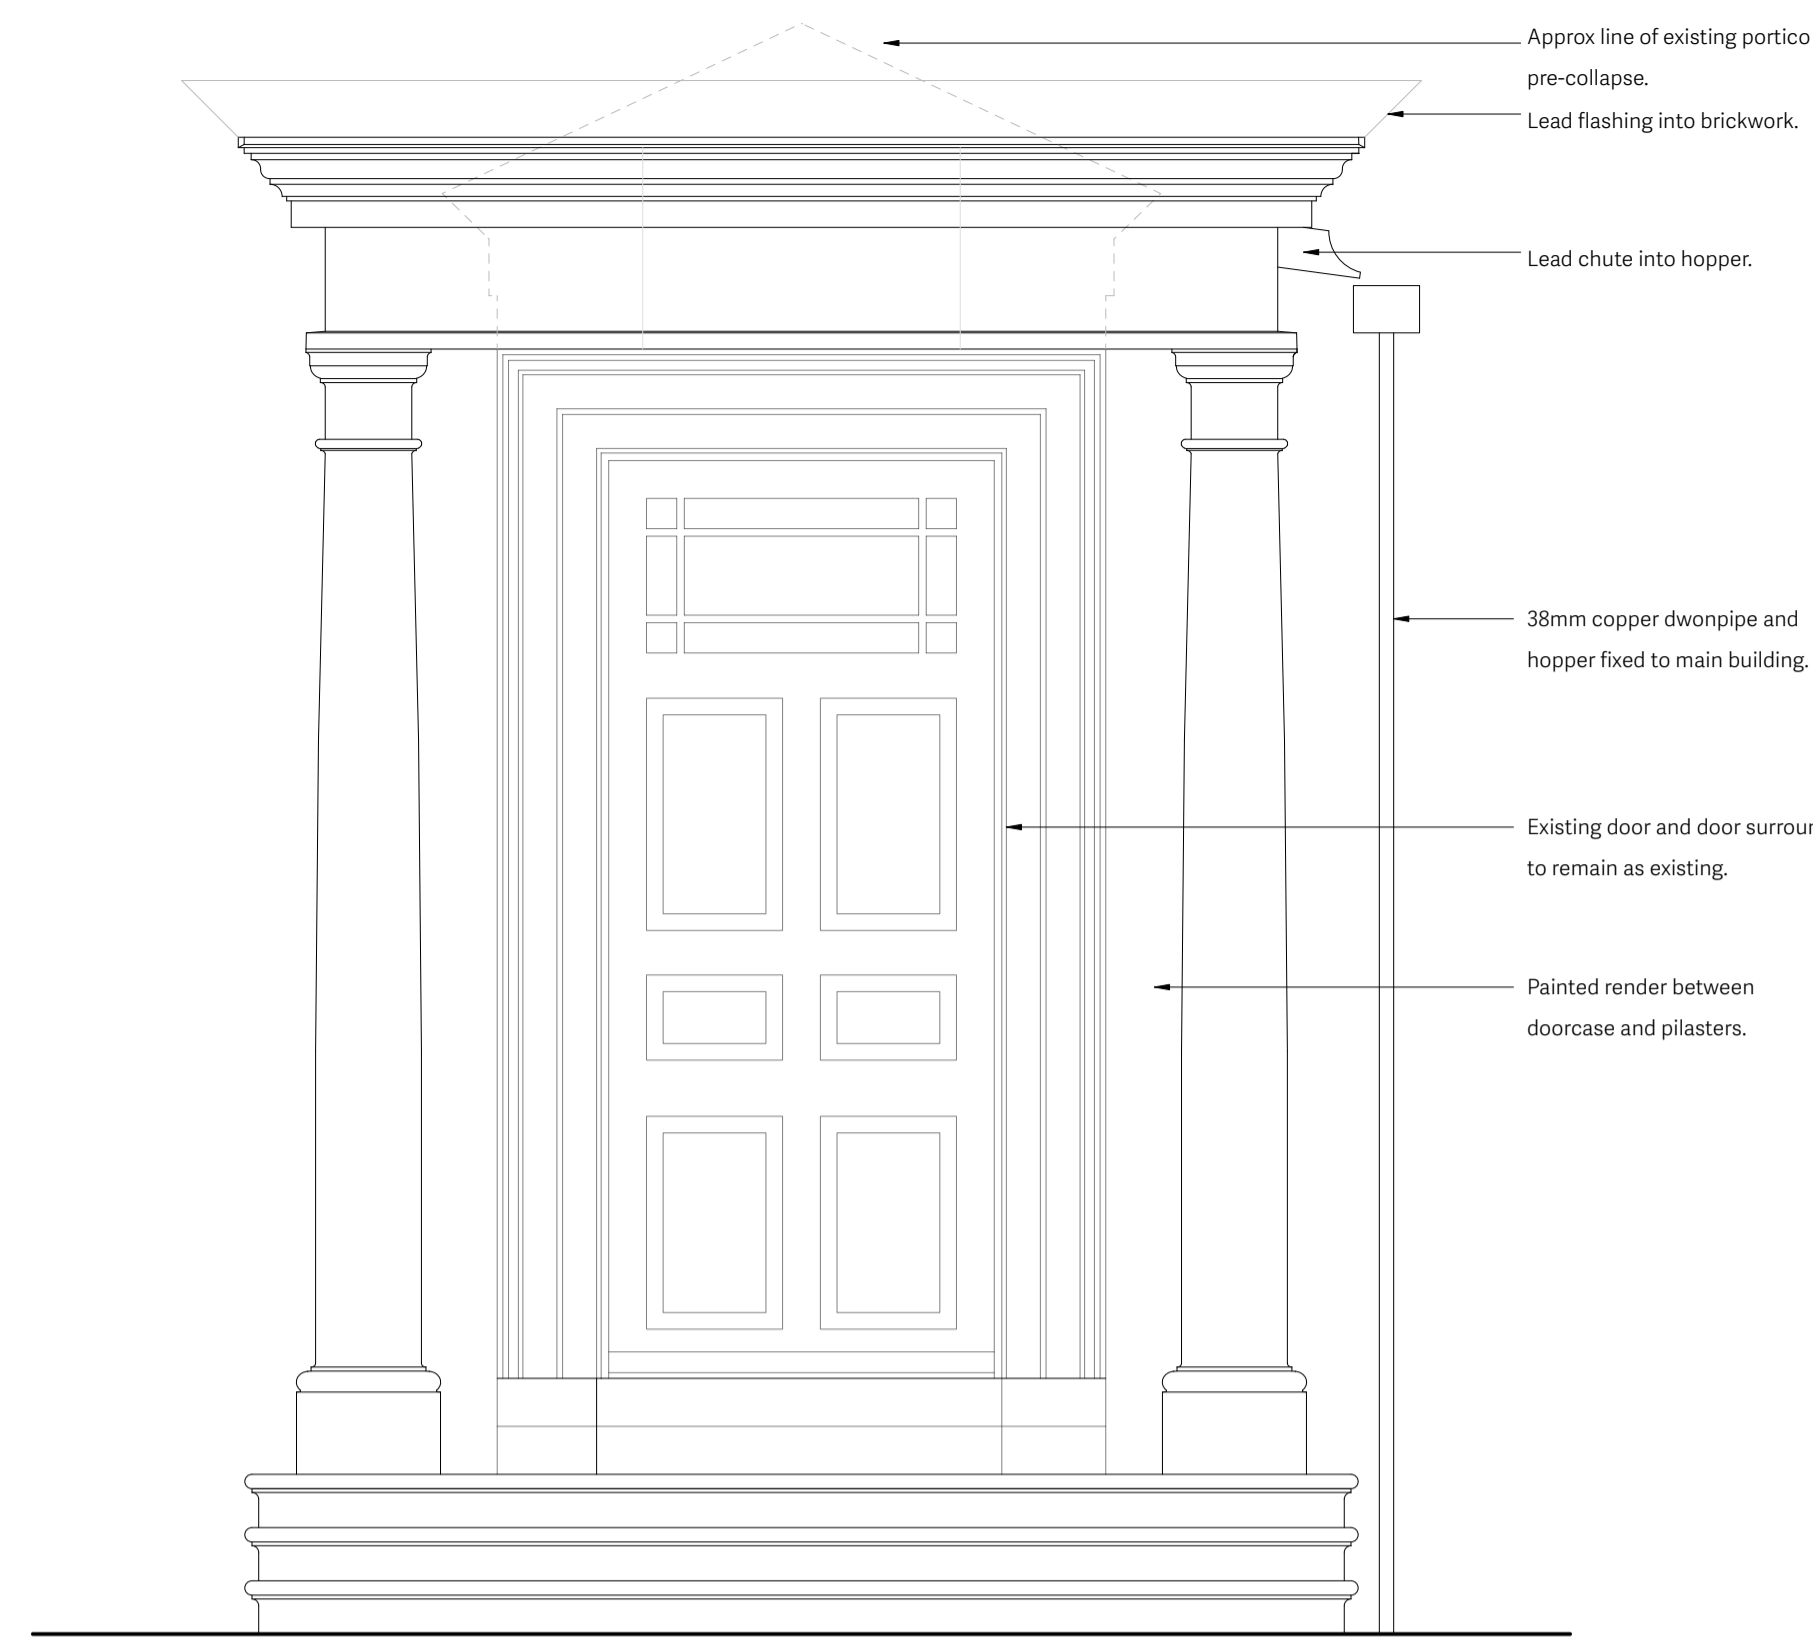

Front Elevation 1.20

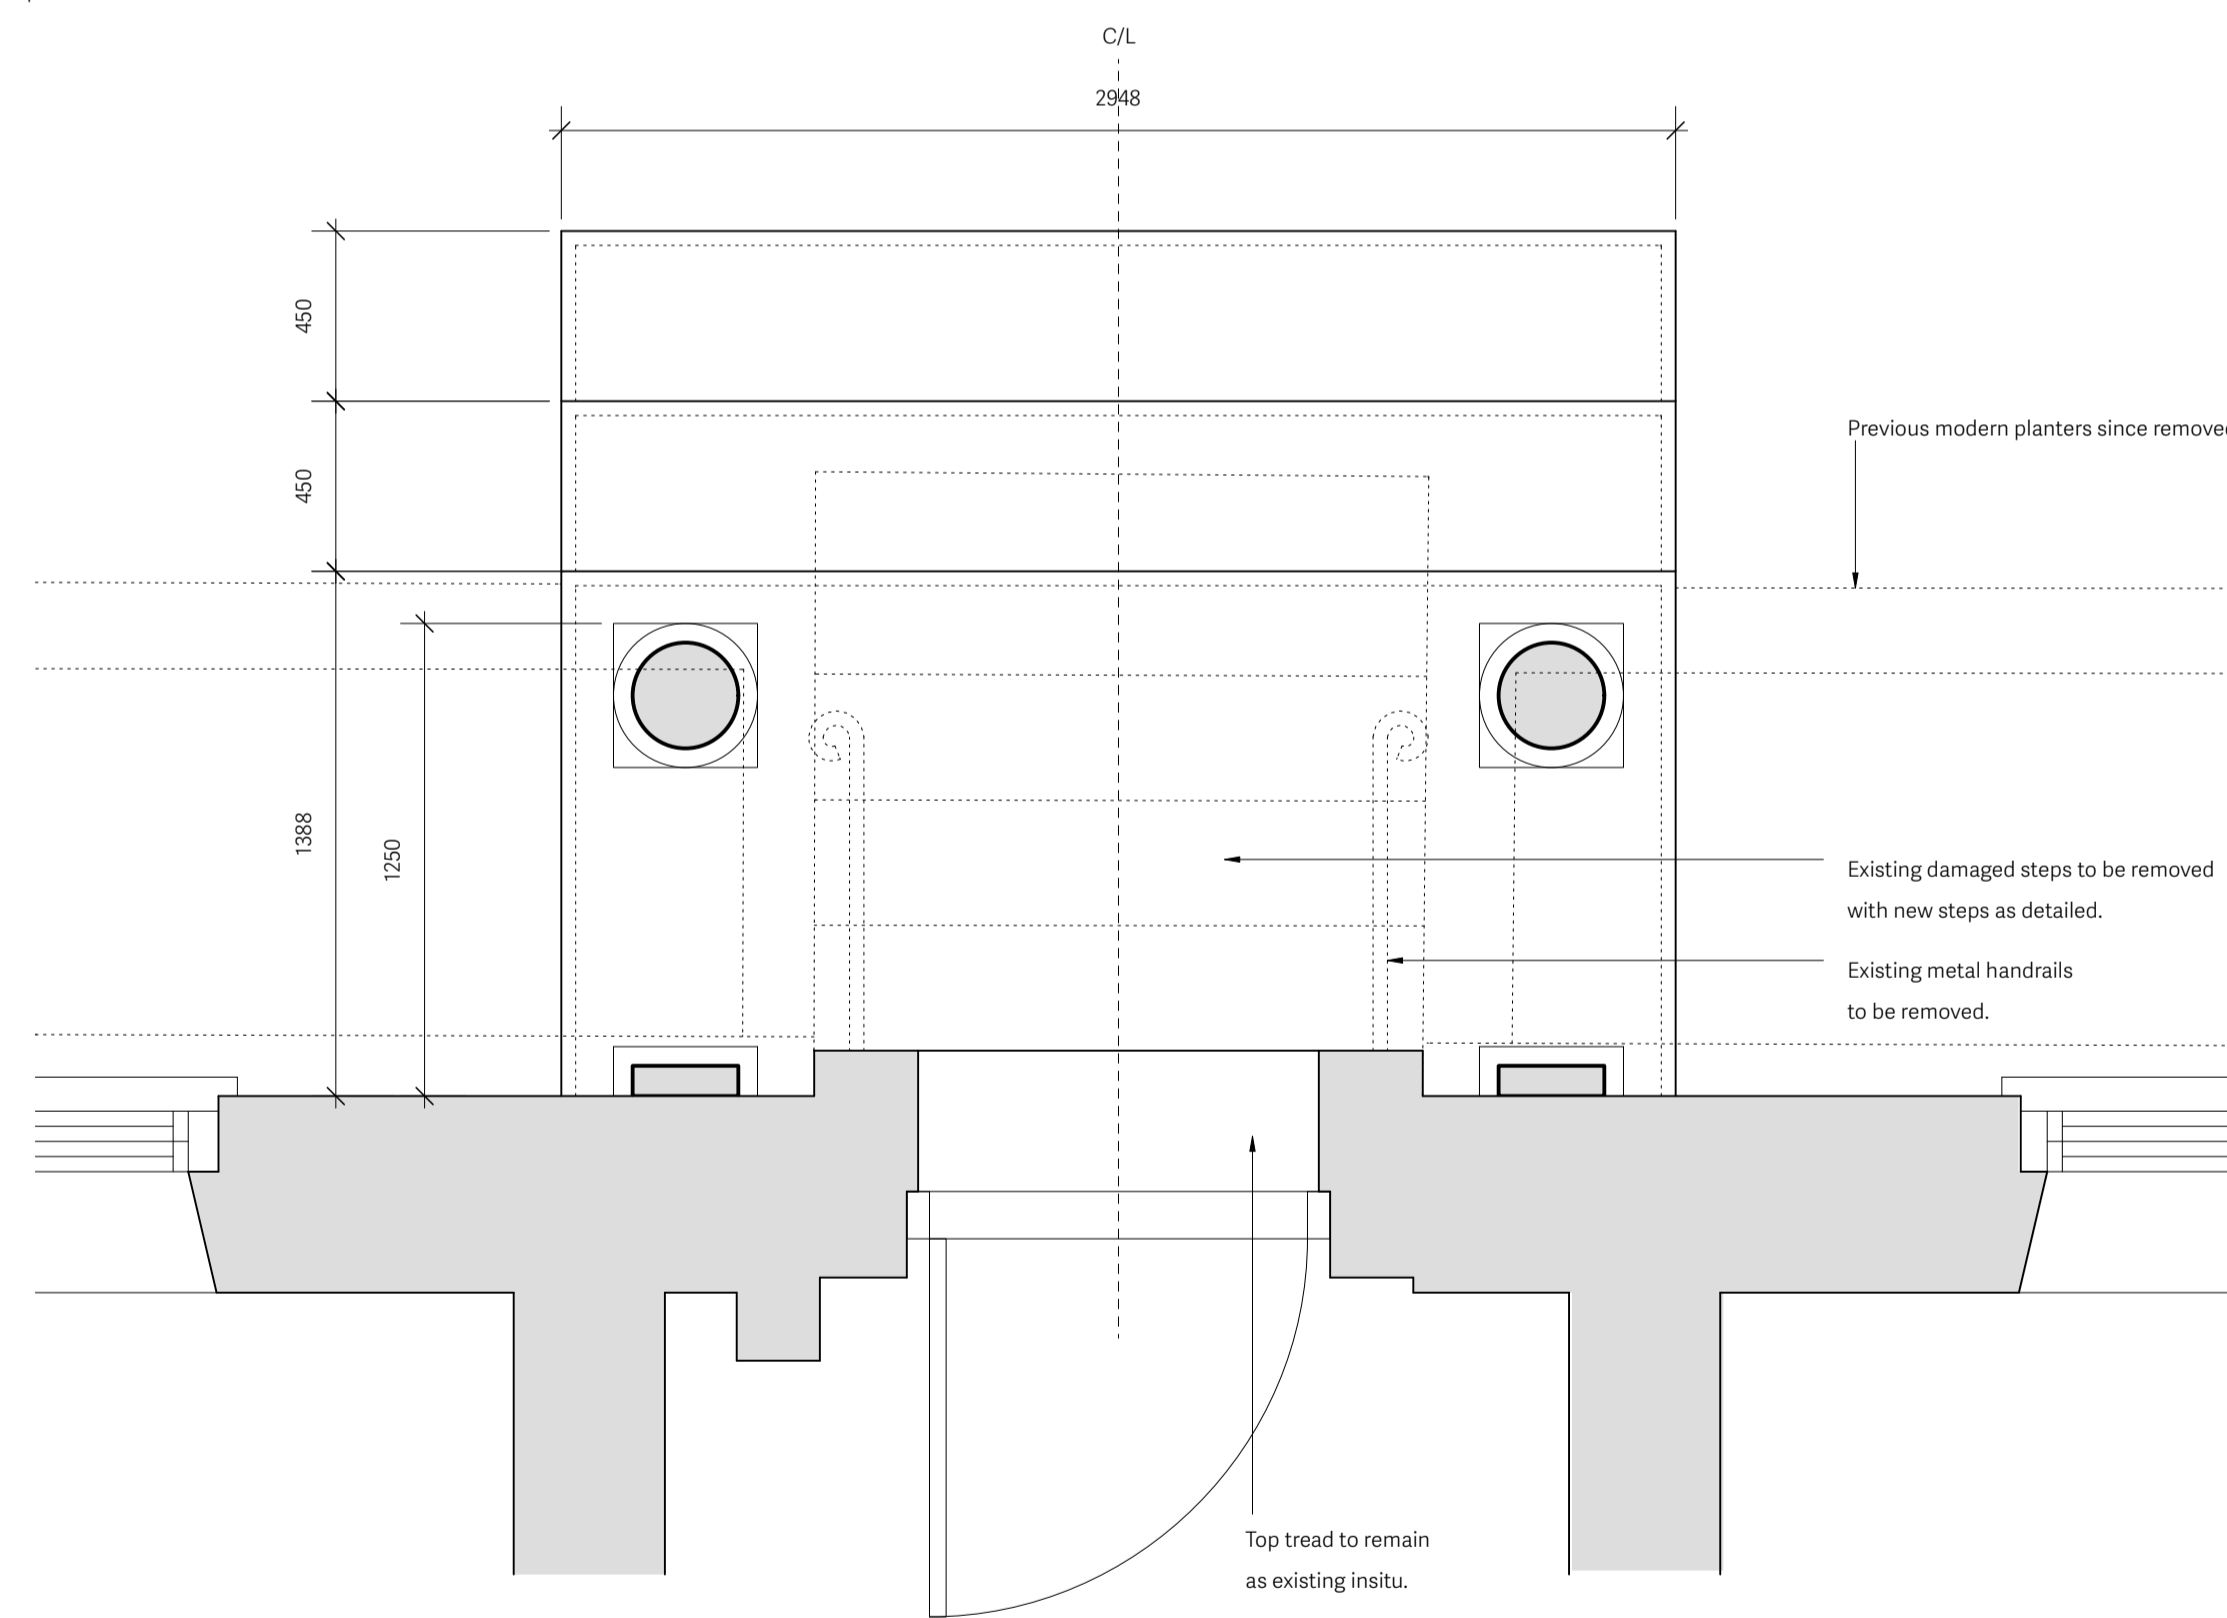

Floor Plan 1.20

Proposed Portico
The Old Rectory, Lavenham
Scales as stated for A1 Size.
January 2024