

144100



144000

143900

470400

470500

470600

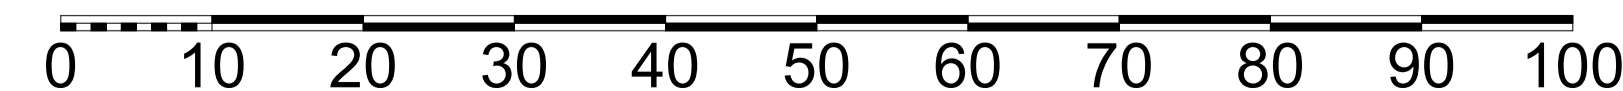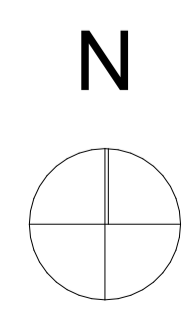

Mapping contents © Crown copyright and database rights 2024 Ordnance Survey 100035207



- Legend:
- Application Boundary
Area = 2.037ac
 - Existing Garage and Lean-to to be demolished = 38.28m²(GEA)
 - Existing Shed to be demolished = 12.1m² (GEA)
 - Existing Conservatory to be demolished = 6.9m² (GEA)
 - Existing hardstanding Parking Area = 120m²

NOTES DO NOT SCALE THIS DRAWING ALL DIMENSIONS TO BE CHECKED ON SITE

CONSULTANTS

Foxgloves
Ms N Fletcher &
Mr P Williams

Powntley Copse
 Alton GU34 4DL

REVISION	DATE	DESCRIPTION

PROJECT NO:
 MODEL FILE: 24-02-01 Proposed Model 12.pln
 DRAWN BY:
 CHK'D BY:

COPYRIGHT IN THIS DRAWING REMAINS WITH FREDRICK ADAM LTD AND NO EXPRESS OR IMPLIED LICENSE IS GRANTED BY WAY OF THIS DRAWING OR OTHERWISE TO REPRODUCE / USE THIS DRAWING OR THE DESIGN CONTAINED IN IT

SHEET TITLE

Existing Site Block Plan

FA-R-22-10-A-101

Scale: 1:500 @ A1

P-03

Existing Site Block Plan
1:500

Fredrick Adam
 Fredrick Adam Ltd
 Architecture & Planning
 Unit 22, Lynton Farm
 18 Lynton Farm Bottom rd,
 Medstead
 Hampshire GU34 5FD
 t. 01420 568087
 e. info@fredrickadam.com
 www.fredrickadam.com