

144100



144000

143900

470400

470500

470600

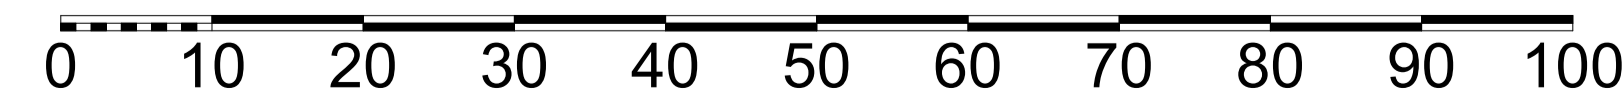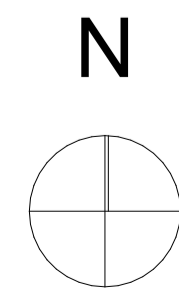

Mapping contents © Crown copyright and database rights 2024 Ordnance Survey 100035207



- Legend:
- Application Boundary Area = 2.037ac
 - Proposed Garage and Accommodation over = 141.64m² (GEA)
 - Proposed Open Sided Outdoor Kitchen Structure = 27.38m² (GEA)
 - Existing Conservatory to be demolished = 6.9m²(GEA)
 - Proposed Hardstanding Area = 270m²

NOTES DO NOT SCALE THIS DRAWING ALL DIMENSIONS TO BE CHECKED ON SITE

CONSULTANTS

Foxgloves
Ms N Fletcher & Mr P Williams
 Powntley Copse
 Alton GU34 4DL

REVISION	DATE	DESCRIPTION

PROJECT NO:
 MODEL FILE: 24-02-01 Proposed Model 12.pln
 DRAWN BY:
 CHK'D BY:

COPYRIGHT IN THIS DRAWING REMAINS WITH FREDRICK ADAM LTD AND NO EXPRESS OR IMPLIED LICENSE IS GRANTED BY WAY OF THIS DRAWING OR OTHERWISE TO REPRODUCE / USE THIS DRAWING OR THE DESIGN CONTAINED IN IT

SHEET TITLE

Proposed Site Block Plan

FA-R-22-10-A-105

Scale: 1:500 @ A1

P-04

Proposed Site Block Plan 1:500

Fredrick Adam
 Fredrick Adam Ltd 18 Lymington Bottom rd. t. 01420 568087
 Architecture & Planning Medstead e. info@fredrickadam.com
 Unit 22, Lymington Farm Hampshire GU34 5FD www.fredrickadam.com