



PROPOSED NORTH ELEVATION (Extracts & Vents)

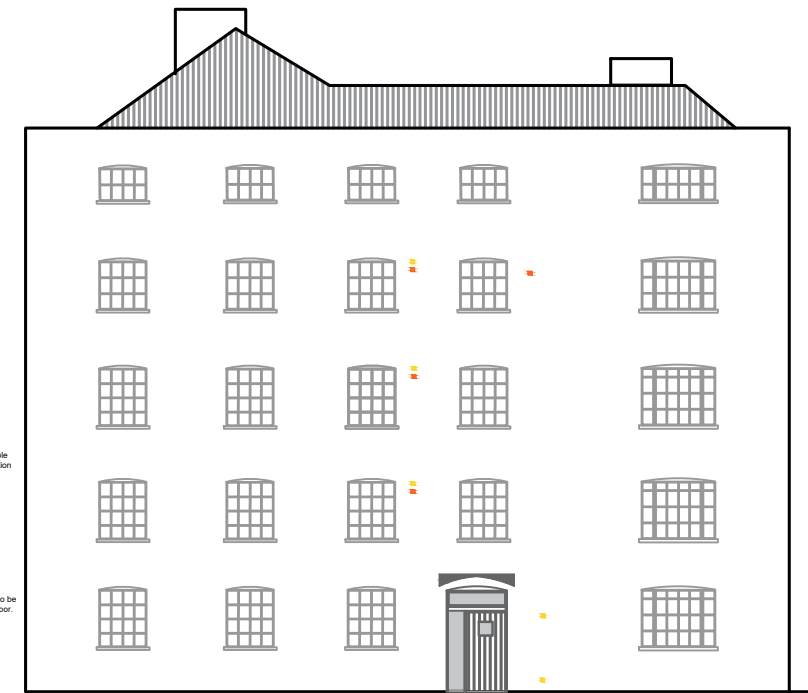

PROPOSED EAST ELEVATION (Extracts & Vents)

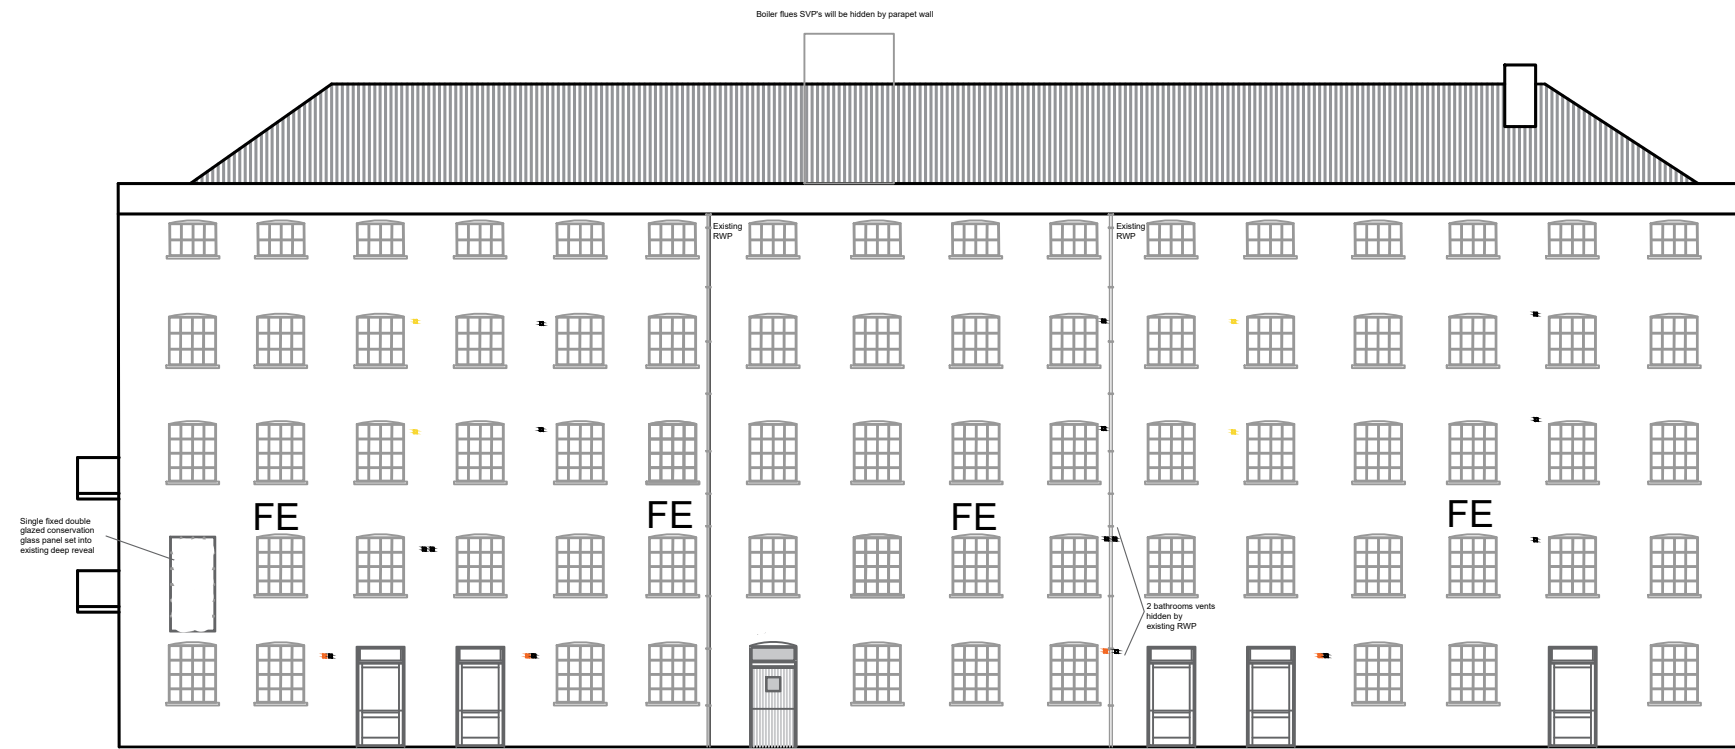

PROPOSED SOUTH ELEVATION (Extracts & Vents)



PROPOSED WEST ELEVATION (Extracts & Vents)

0 1000 2000 3000 4000 5000mm

The Town Mill - Proposed Elevations

PROJECT	Ottery St. Mary Mill	NO. TITLE	Town Mill Proposed Elevations (Extracts & Vents)
CLIENT	Gary Corway Corway Properties	DATE	31.5.23
DESIGN	Flow	SCALE	1:200 @ A3
PROJECT NO.	1000	PROJECT NO.	1000
DATE	31.5.23	DATE	31.5.23
REVISED BY	Flow	REVISED BY	Flow
DATE	31.5.23	DATE	31.5.23
REVISED BY	Flow	REVISED BY	Flow
DATE	31.5.23	DATE	31.5.23

- Boiler Extracts
 - Kitchen Extracts
 - Bathroom Extracts
- Shown to true scale

NOTES:
All Bathroom and Kitchen extracts to be terracotta air bricks 215 x 70 mm

Title: Proposed elevations -with EDDC requested annotations

Updated : 30.1.24 FE= Fire Escape window