

CLIENT: MR R BRIGHT
 PROJECT REF: CH31111
 PROJECT: SOLAR PANELS
 LOCATION: BROADHAYES FARM, BROADHAYES, DEVON.


OS GRID REF: ST233024

TITLE: SITE LOCATION PLAN - 1:2500
 SCALE: 1:2500 @ ISO.A3
 PUBLISHED: 26/01/2024
 MODIFIED: 26/01/2024
 DRAWN BY: AP
 CHECKED BY: IF

NOTES:

LOCATION & BLOCK PLANS CONTAIN DATA SOURCED FROM ORDNANCE SURVEY:
 © 2024 CROWN COPYRIGHT AND DATABASE RIGHTS OS 100019980 & 100053143

UNLESS OTHERWISE STATED, WHERE SHOWN, EXISTING TREE CANOPY AND VEGETATION IS TRANSLATED FROM SITE PHOTOGRAMMETRY. WHILE EVERY CARE HAS BEEN TAKEN TO CORRELATE DATA SOURCES, LANDSCAPING FEATURES SHOULD BE SOLELY CONSIDERED INDICATIVE OF COVERAGE & SPREAD AT THE DATE OF SURVEY.

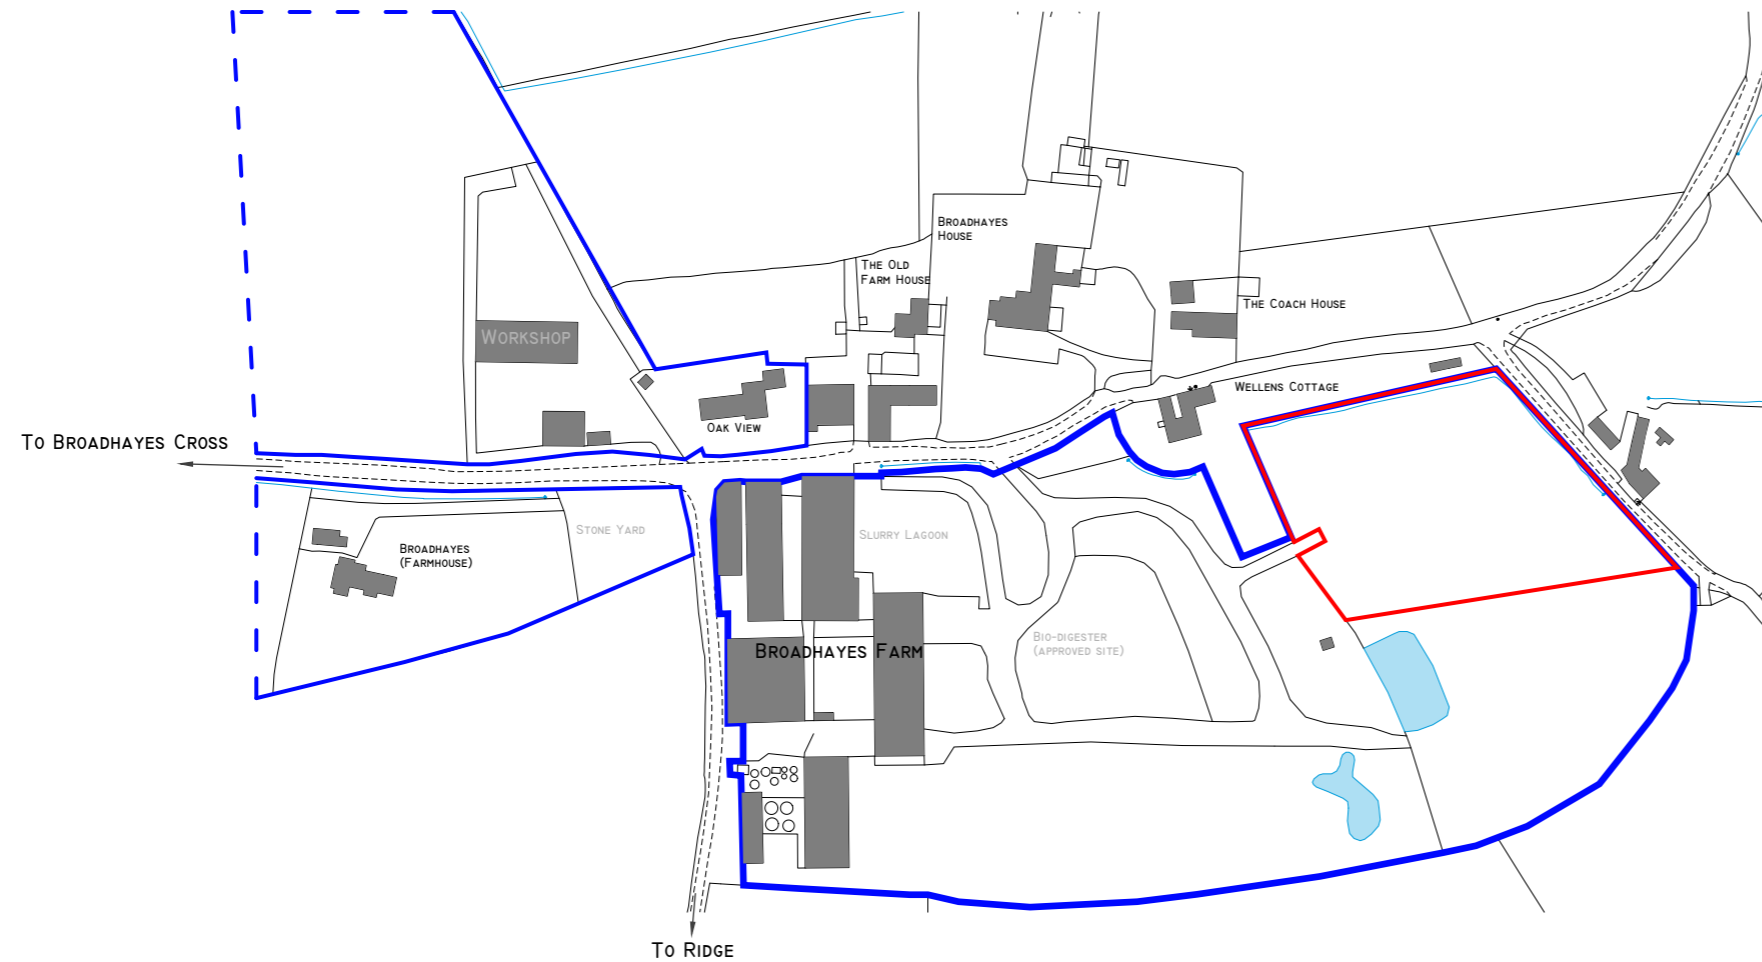

KEY:
 — LAND OWNED
 — SITE BOUNDARY

SITE LOCATION PLAN - 1:2500

0M 1:2500 @ ISO A3 250M