



SIDE ELEVATIONS

Plan 02

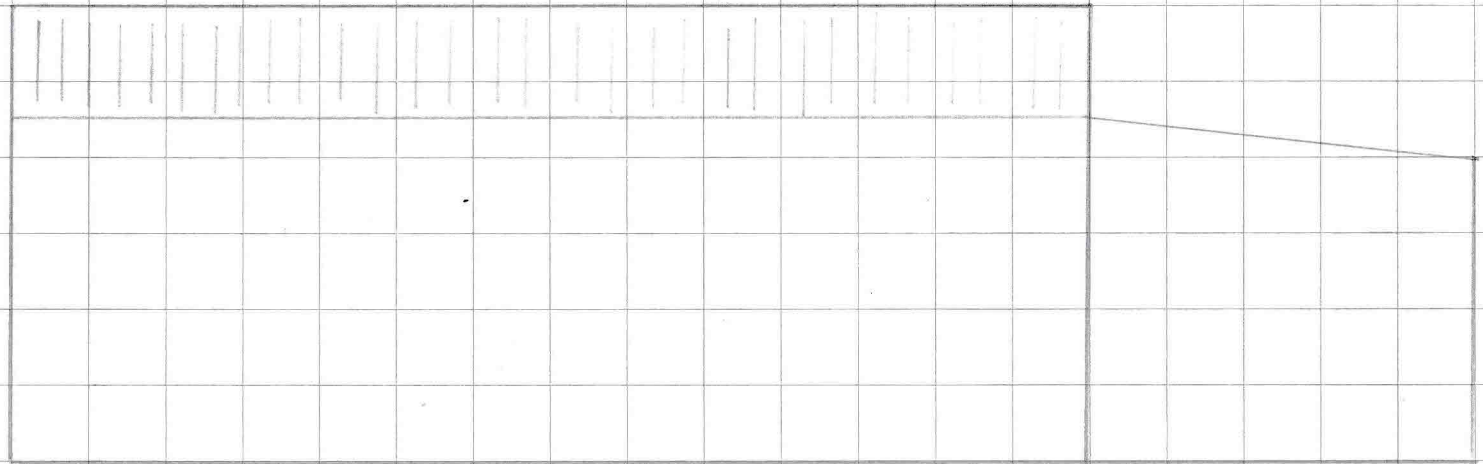

CORRUGATED ROOF SHEETS

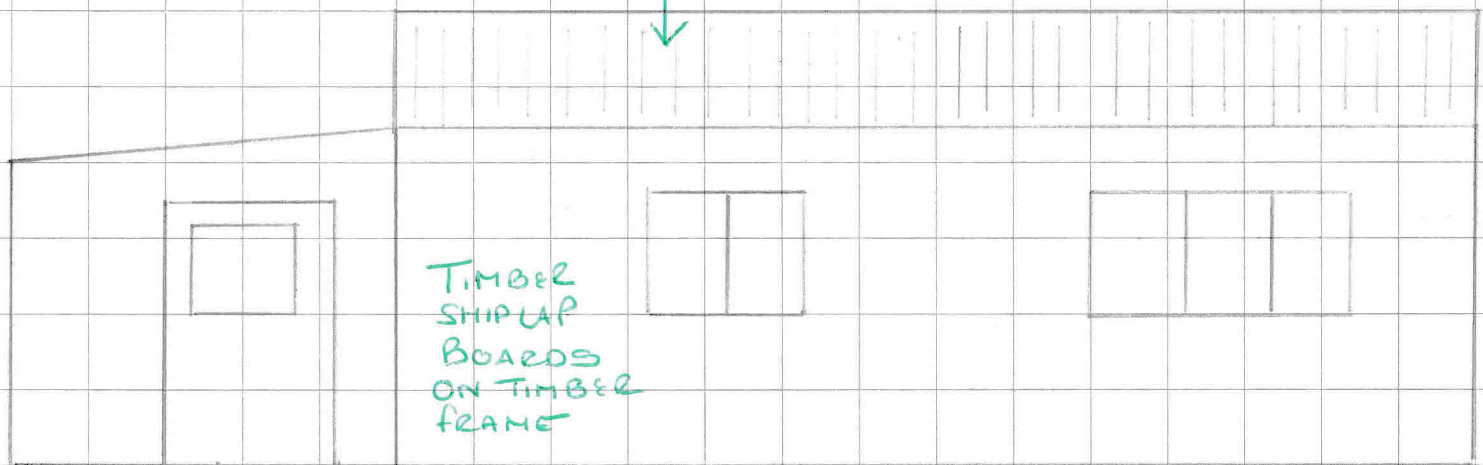

TIMBER SHIPLAP BOARDS ON TIMBER FRAME



310cm