




SCALE BAR IN METRES

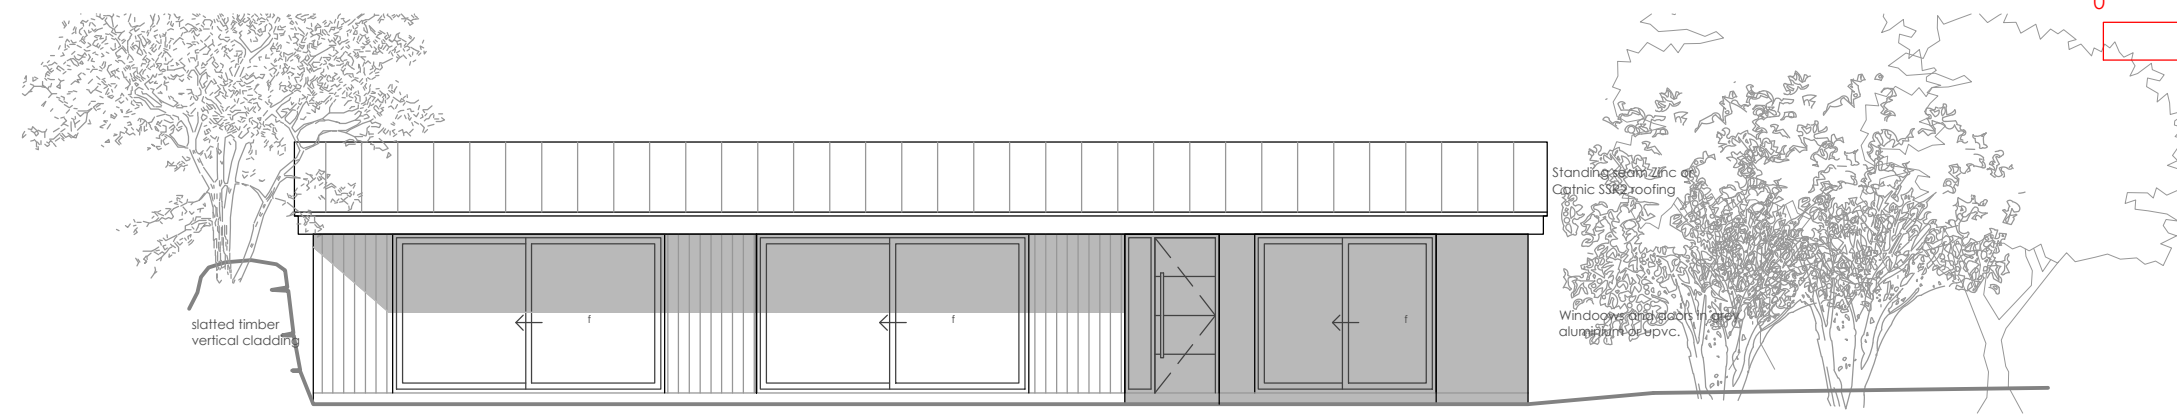


SOUTH

planning ref: building regs ref:

Notes
 Please print to A3, drawing prepared for Planning and Building Regulations purposes only.
 © This drawing is the copyright of The Design Team and may not be reproduced without licence.


caravan subject to lawful certificate

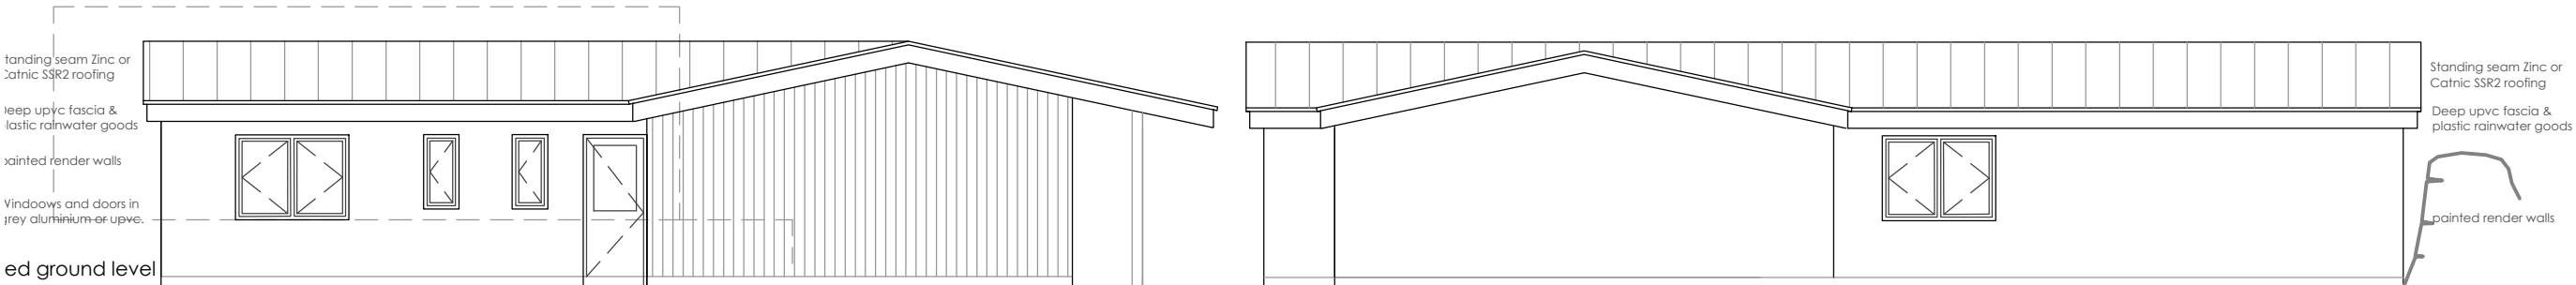

WEST

NORTH

caravan subject to lawful certificate

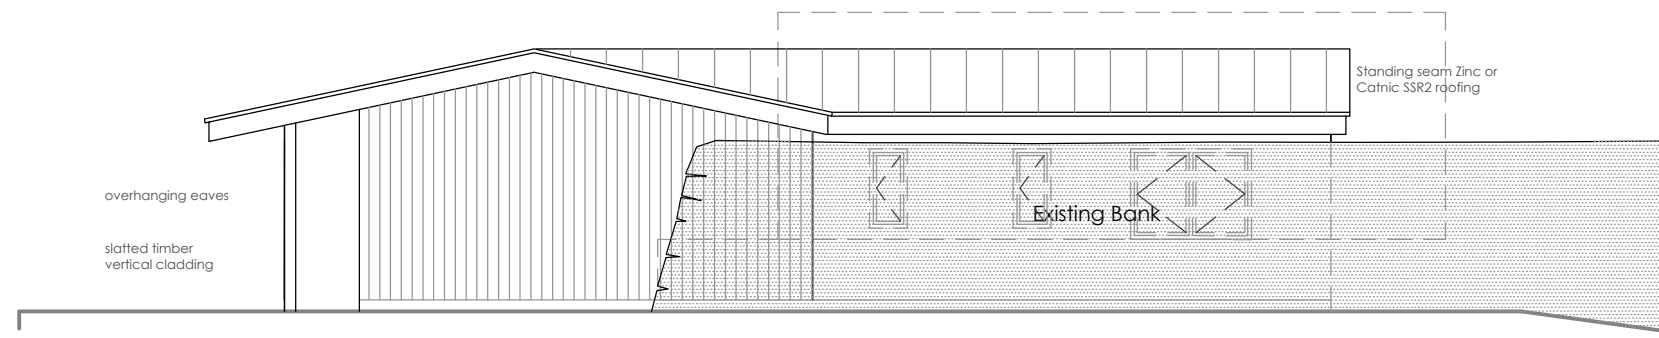

EAST

client
 Mr L Allen

project
 Proposed new dwelling in Perranuthnoe. Scheme 2

drawing
 Section and Elevations

scale
 1 : 100


date
 January 2024

job/drg no. rev.
 471-04

designteam
 architectural and construction consultants
 Unit 1 . Penwith Business Centre . Long Rock . Penzance . TR20 8HL

tel: 01736 710847
 mobile: 07581544516

email: info@designteamuk.com
 website: www.designteamuk.com

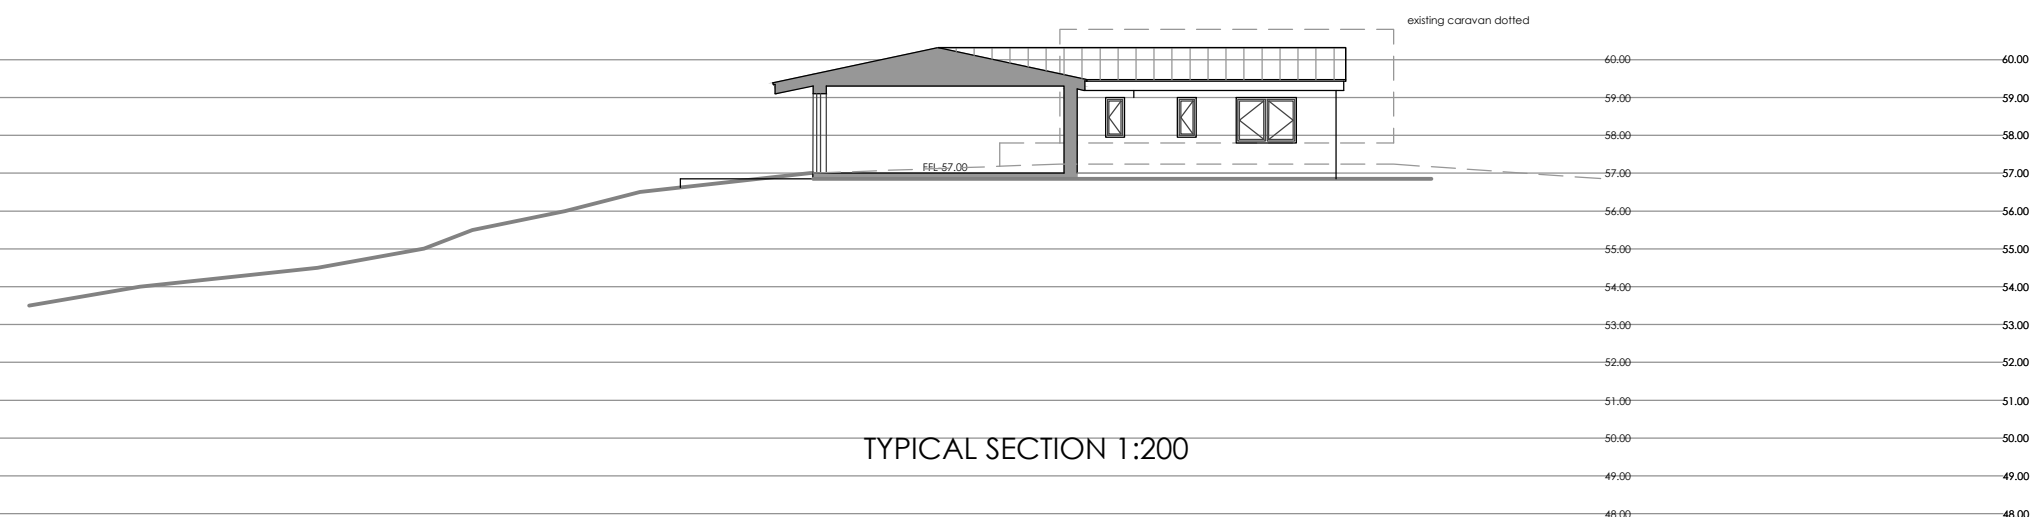

TYPICAL SECTION 1:200