
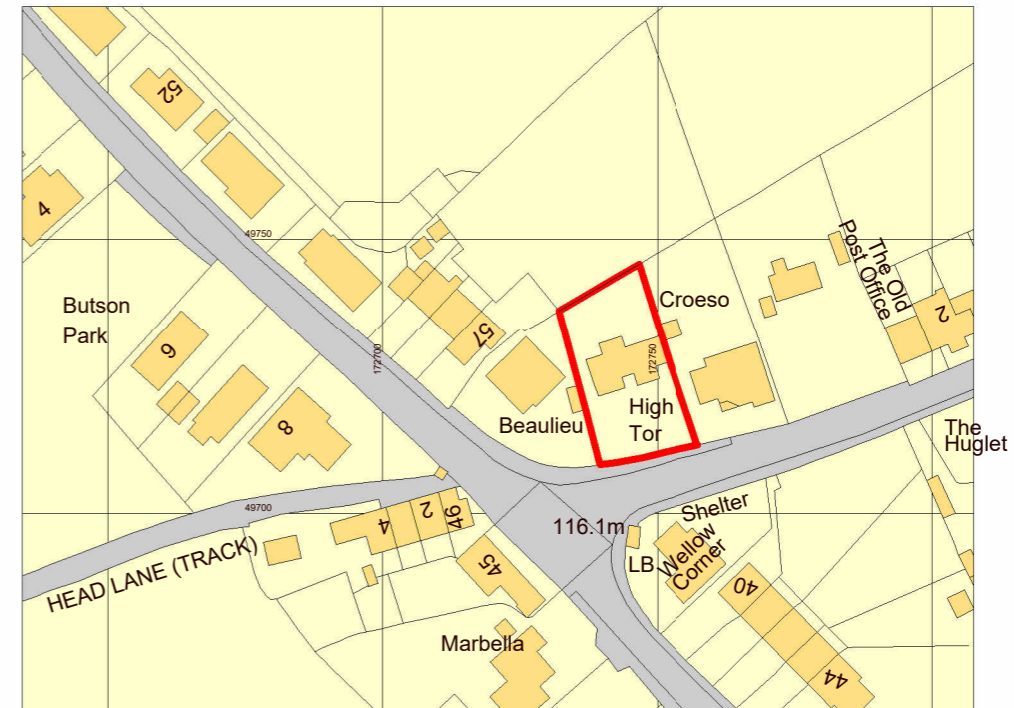


Site Location Plan 1/500
1 : 500

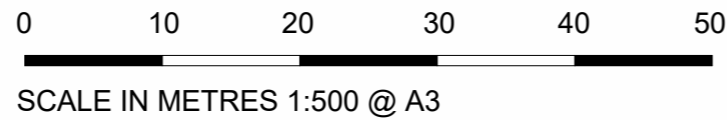


Ordnance Survey, (c) Crown Copyright 2024. All rights reserved. Licence number 100022432


Site Location Plan

1 : 1250



SCALE IN METRES 1:1250 @ A3

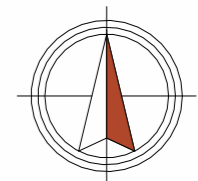

| | | | | | | | | | |
|-----------------------------|----------------------------|--------------------------------|---------------------|--|--|--------|-----------|--|---|
| CLIENT: Jo Bowler | | | | PROJECT: EXTENSION AND ALTERATIONS | | Notes: | Revision: | |  DESMONDE ASSOCIATES PROJECT MANAGEMENT TOWN & COUNTRY PLANNING STRUCTURES & HERITAGE THE OLD BANK 48 VICARAGE ROAD ST AGNES TR5 0TG |
| SCALE: 1:1250/1:500 @ A3 | DRAWN: LW | CHECKED: ND | PROJECT NO: 2406 | HIGH TOR, GOONBELL, ST AGNES. TR5 0PH | | | | | |
| DRAWING No. 001 | STAGE: 3 | DRAWING: Site Location Plan | | | | | | | |
| REVISION | STATUS: PLANNING | | DATE: JAN 24 | | | | | | |