

CONTRACTORS MUST CHECK ALL DIMENSIONS AND ONLY WORK FROM FIGURED DIMENSIONS - DISCREPANCIES MUST BE REPORTED IMMEDIATELY TO THE ARCHITECT TO AVOID INSTRUCTIONS BEFORE PROCEEDING

**IF IN DOUBT - ASK**

DATE:      REVISION:

-      -




NORTHERN ELEVATION



NORTH WESTERN ELEVATION




EASTERN ELEVATION

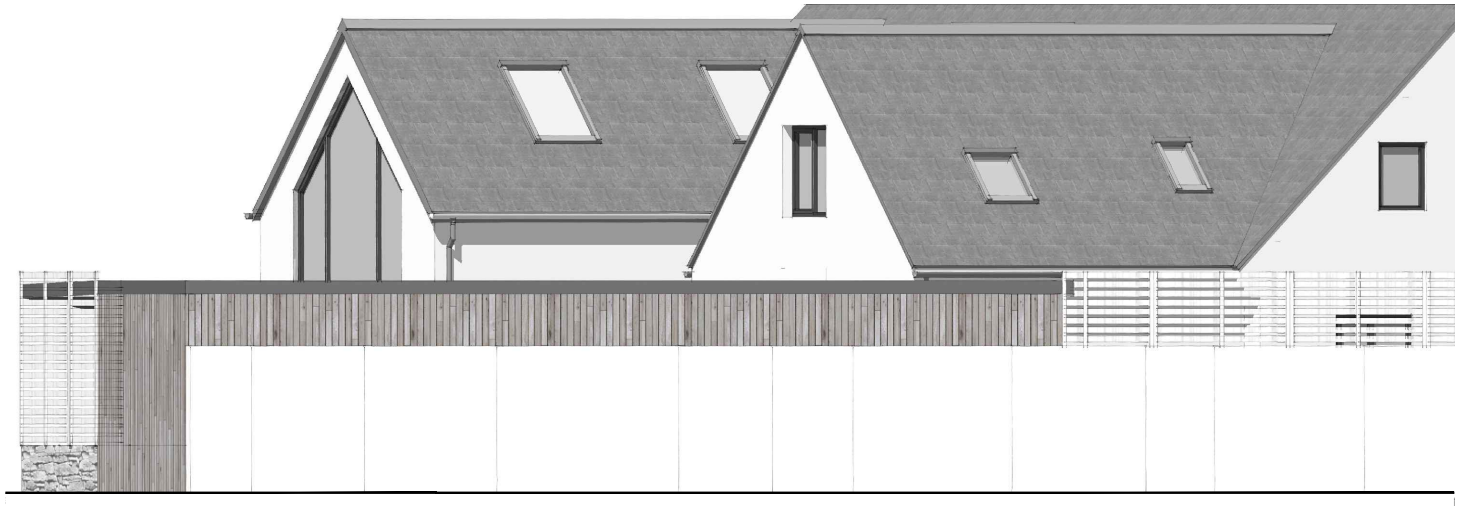

SOUTHERN ELEVATION



SOUTH WESTERN ELEVATION

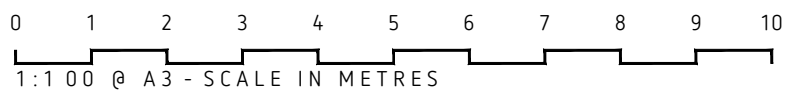

**PROPOSED GARDEN ROOM ELEVATIONS**

**BEN WHITE ARCHITECTURE LIMITED**  
 T: 01872 858865 E: info@benwhitearchitecture.co.uk  
 www.benwhitearchitecture.co.uk

PROJECT TITLE:  
 ALTERATIONS & EXTENSIONS  
 TO GREENCLOSE  
 HARLYN BAY

DRAWING STATUS:  
**PLANNING**  
 SCALE: @ A3

DATE:  
 JAN' 2024  
 DRAWN: RN

PROJECT NO.      STAGE      DRAWING NO.      REVISION

**23043.3.0010**      -