
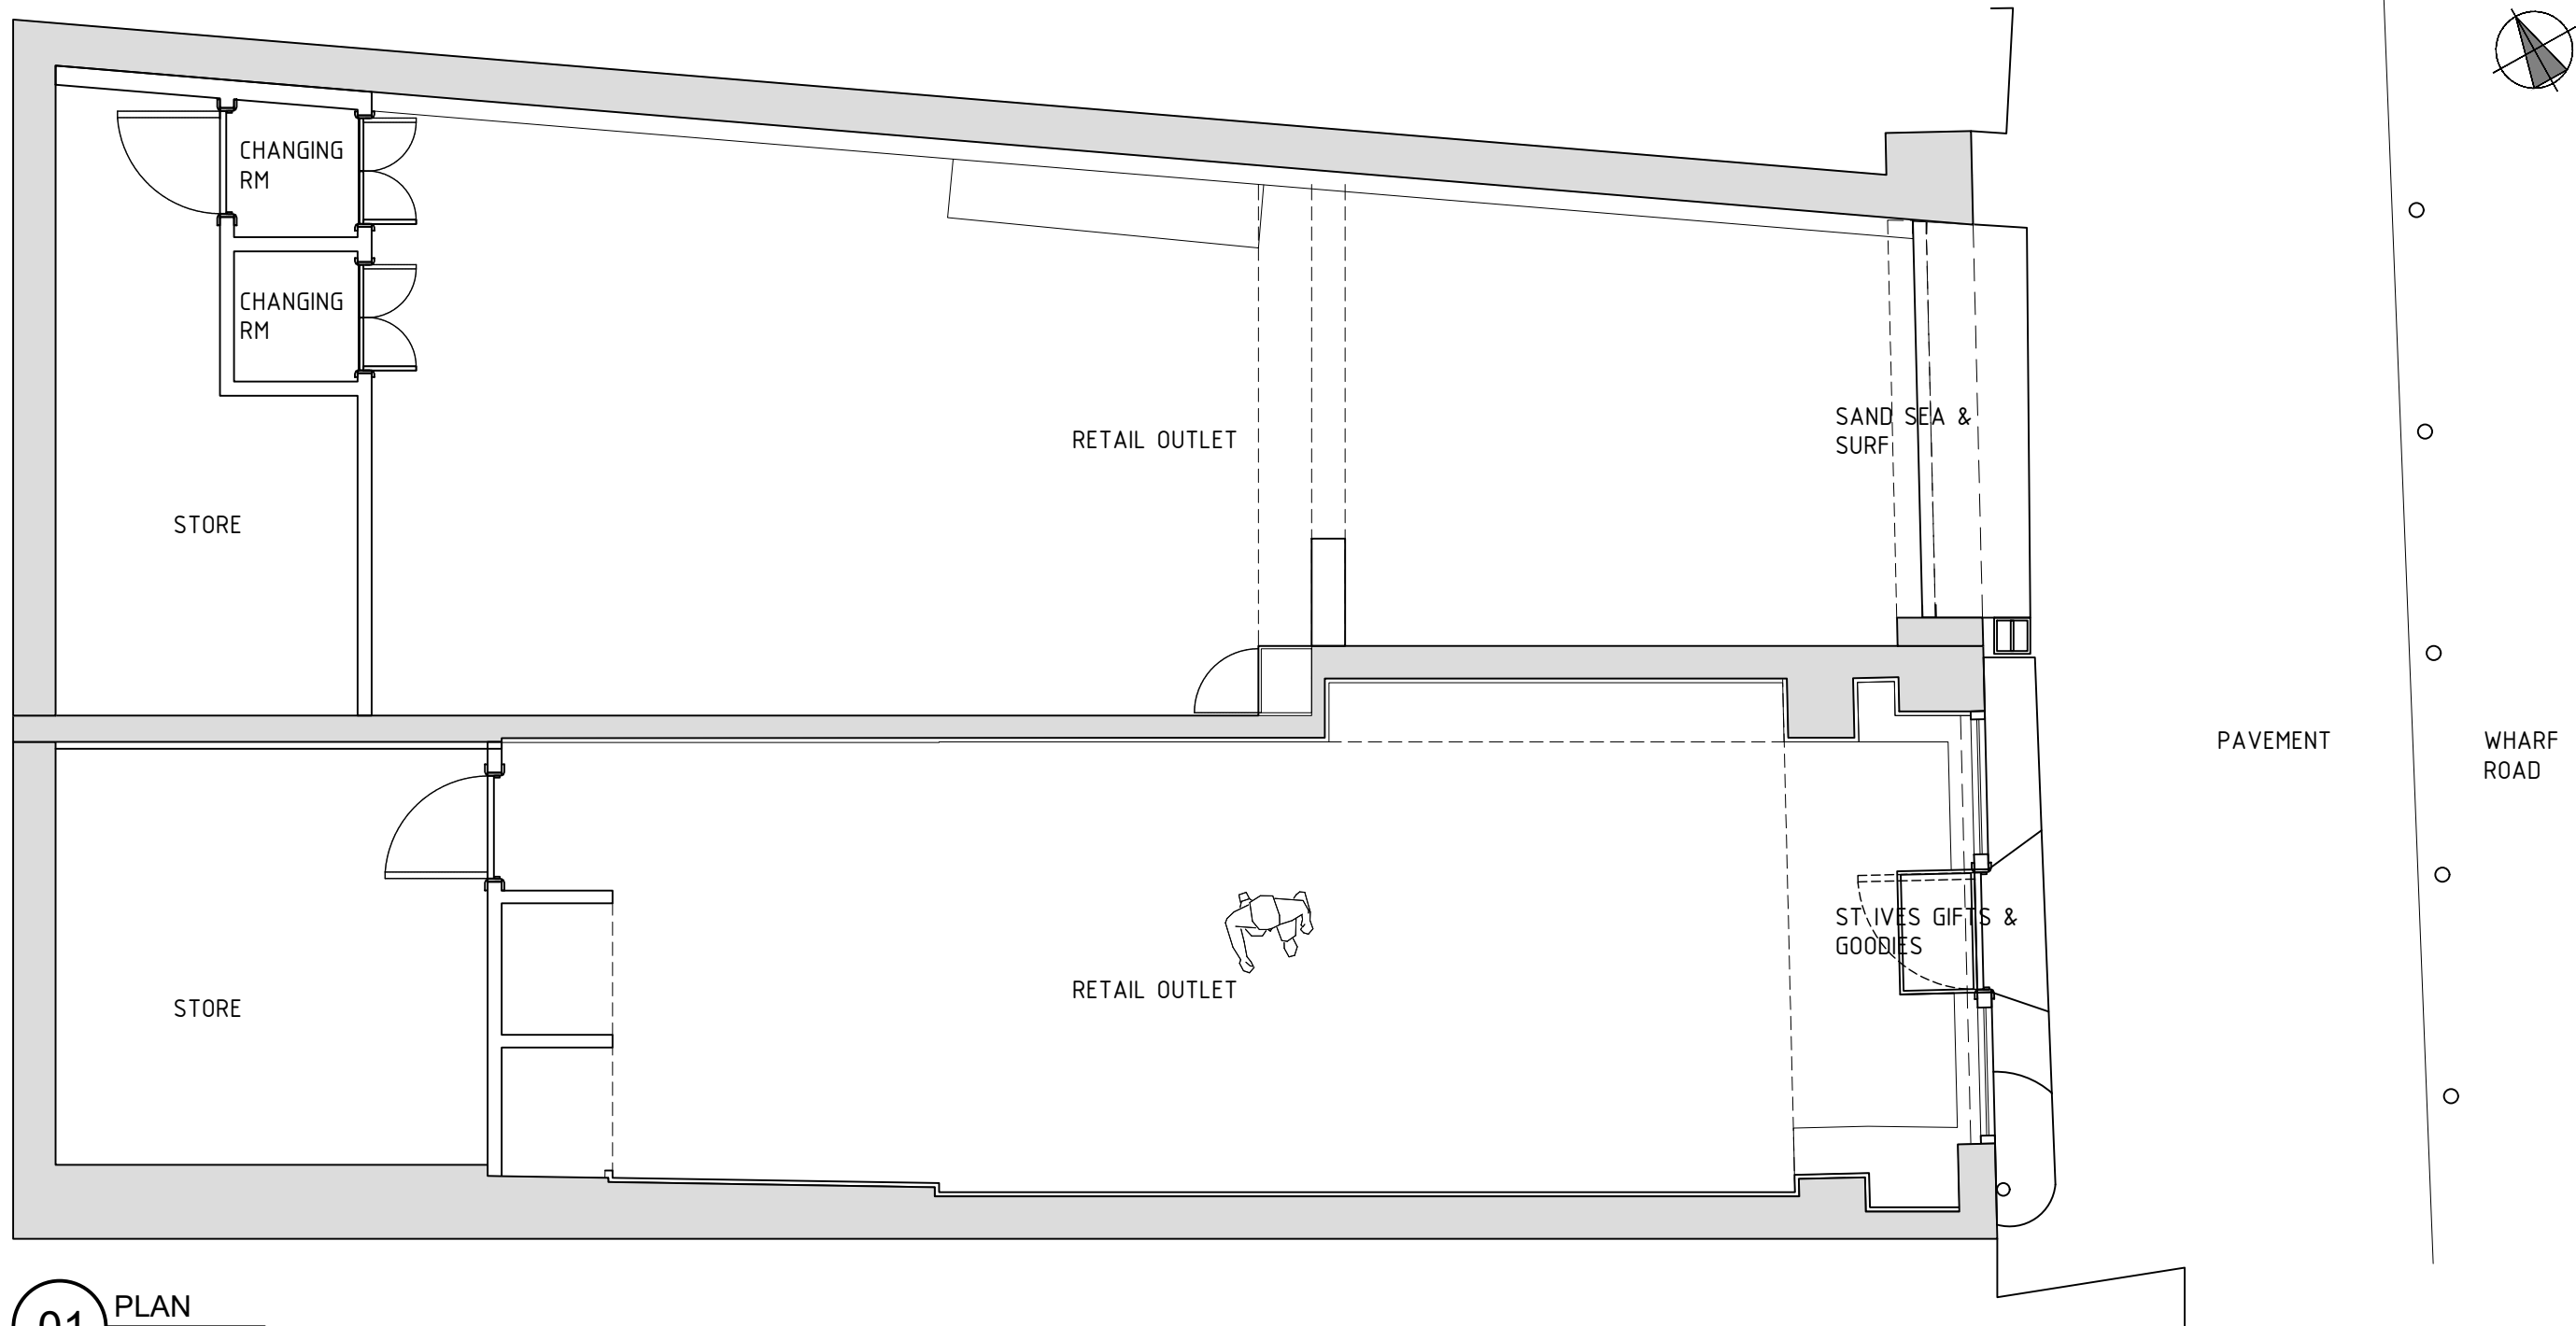



GENERAL NOTES:

1. ALL DIMENSIONS IN MM. ALL MEASUREMENTS MUST BE CHECKED ON SITE PRIOR TO COMMENCING WORKS AND ANY DISCREPANCIES BROUGHT TO THE ATTENTION OF THE DESIGNER. DO NOT SCALE OFF THE DRAWING.
© COPYRIGHT FABER CONTRACTS LTD T/A FABER DESIGN & ARCHITECTURE

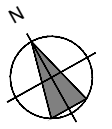

01 PLAN
Scale: 1:50@A3

Scale 1:50

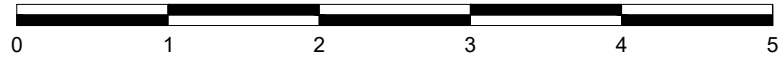

Faber and Company
215 Zellig, The Custard Factory
Gibb Street, Birmingham, B9 4AA
Email: info@faber.design
www.faber.design

Drawing Status: **PLANNING**

Client / Project: CAFE BAR (GIFT SHOP UNIT & SURF SHOP UNIT)
WHARF ROAD - ST IVES CORNWALL TR26 1LG

Title: EXISTING GA PLAN

Rev	Description	Date
P1	FOR REVIEW & APPROVAL	08.02.24

MD	-	1:50 @ A3	1452	100	P1
DRAWN	CHECKED	SCALE	PROJECT	DRAWING NUMBER	REV