



GENERAL NOTES:


1. ALL DIMENSIONS IN MM. ALL MEASUREMENTS MUST BE CHECKED ON SITE PRIOR TO COMMENCING WORKS AND ANY DISCREPENCIES BROUGHT TO THE ATTENTION OF THE DESIGNER. DO NOT SCALE OFF THE DRAWING.  
© COPYRIGHT FABER CONTRACTS LTD T/A FABER DESIGN & ARCHITECTURE

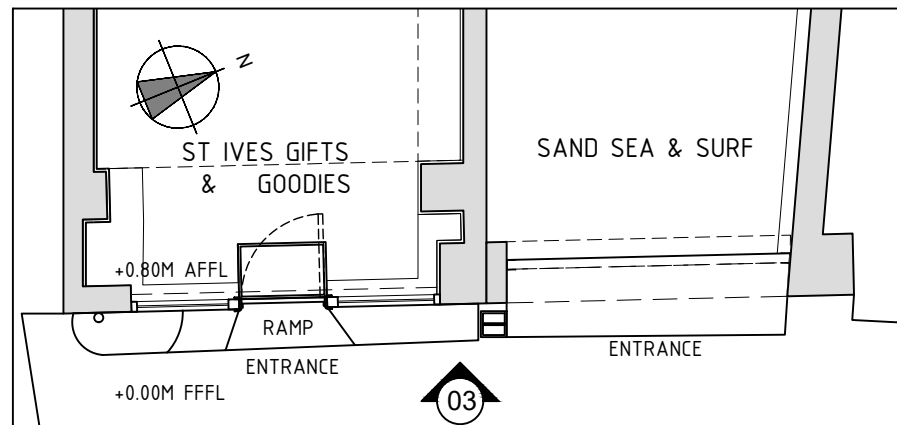

**01** EXISTING PLAN  
Scale: 1:75@A3

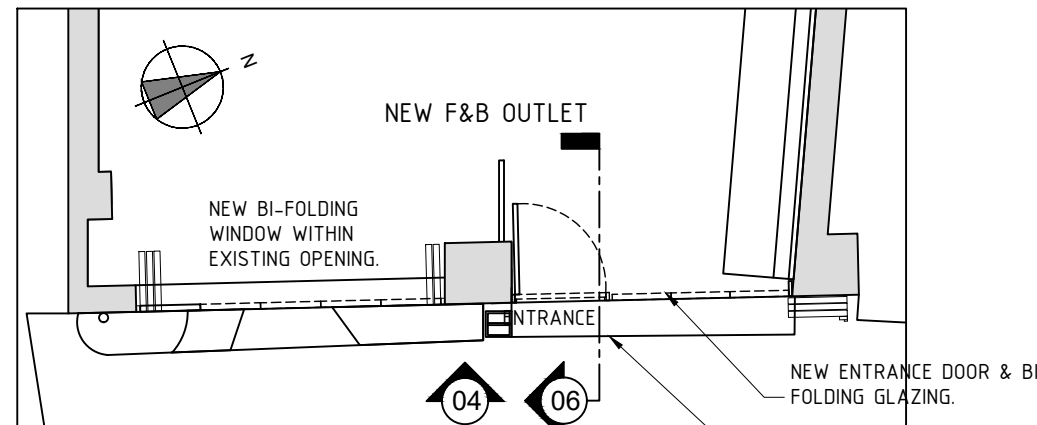


**02** PROPOSED PLAN  
Scale: 1:75@A3

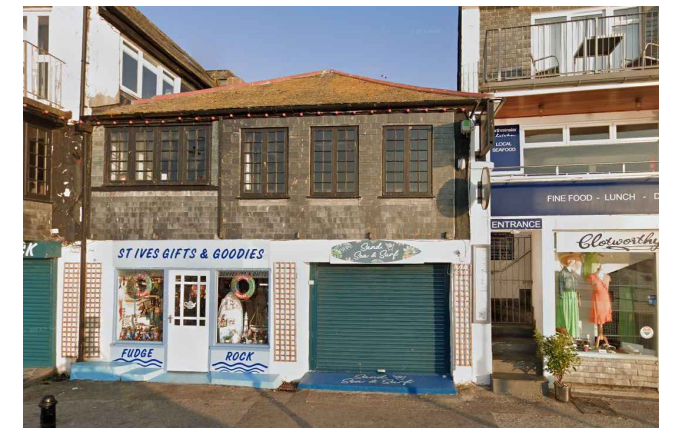


**05** EXISTING REF IMAGE  
Scale: N.T.S@A2




**03** EXISTING ELE  
Scale: 1:75@A3

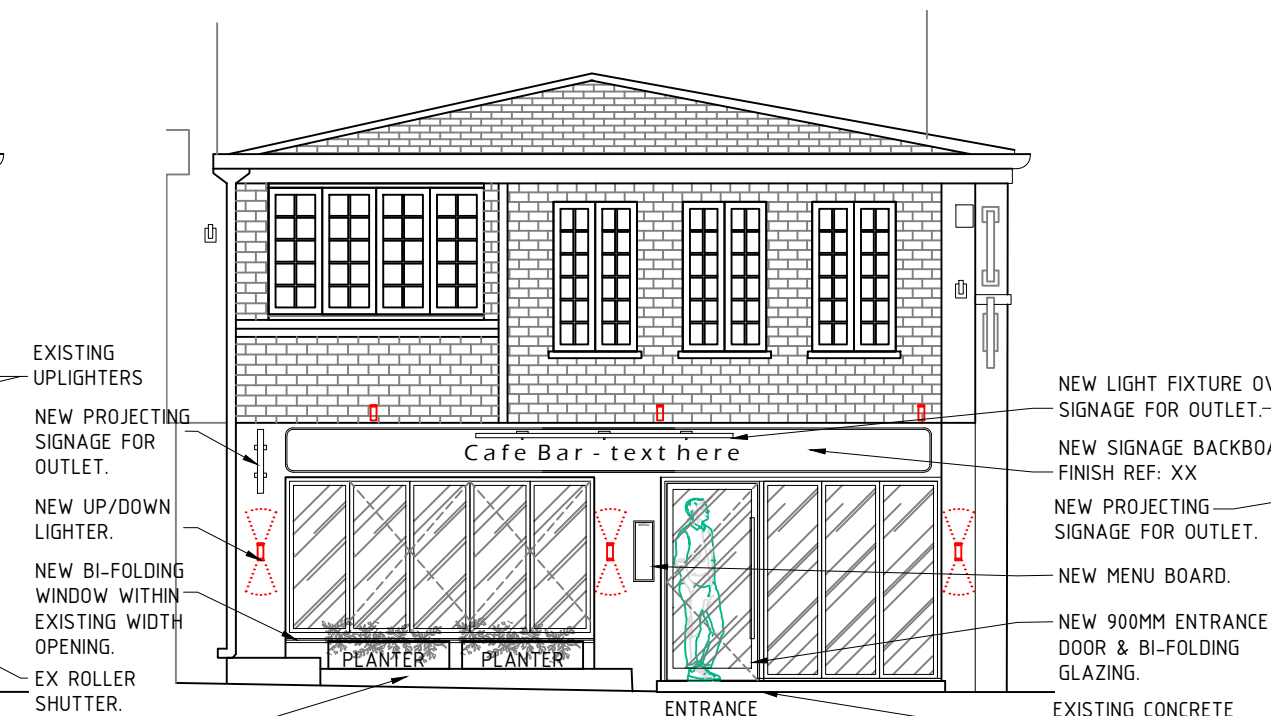

**04** PROPOSED ELE  
Scale: 1:150@A3

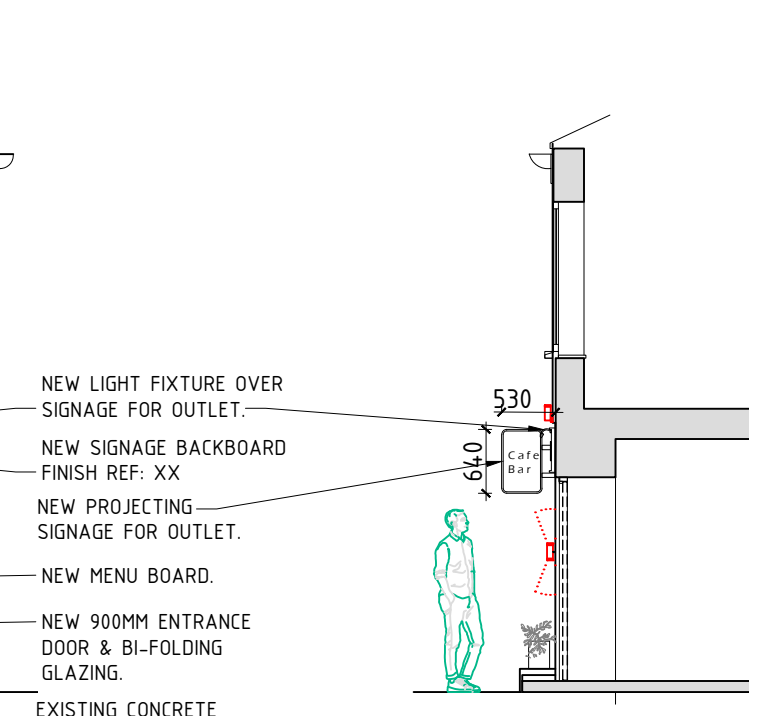

**06** PROPOSED SECTION  
Scale: 1:75@A3

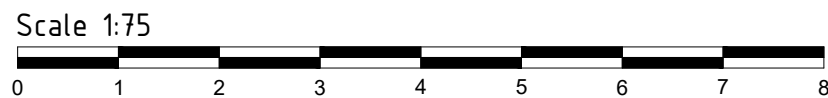

Faber and Company  
215 Zellig, The Custard Factory  
Gibb Street, Birmingham, B9 4AA  
Email: info@faber.design  
www.faber.design

Drawing Status: **PLANNING**

Client / Project: CAFE BAR (GIFT SHOP UNIT & SURF SHOP UNIT)  
WHARF ROAD - ST IVES CORNWALL TR26 1LG

Title: EXISTING & PROPOSED SHOPFRONT

Rev	Description	Date
P1	FOR REVIEW & APPROVAL	08.02.24

MD	-	1:75 @ A3	1452	112	P1
DRAWN	CHECKED	SCALE	PROJECT	DRAWING NUMBER	REV