
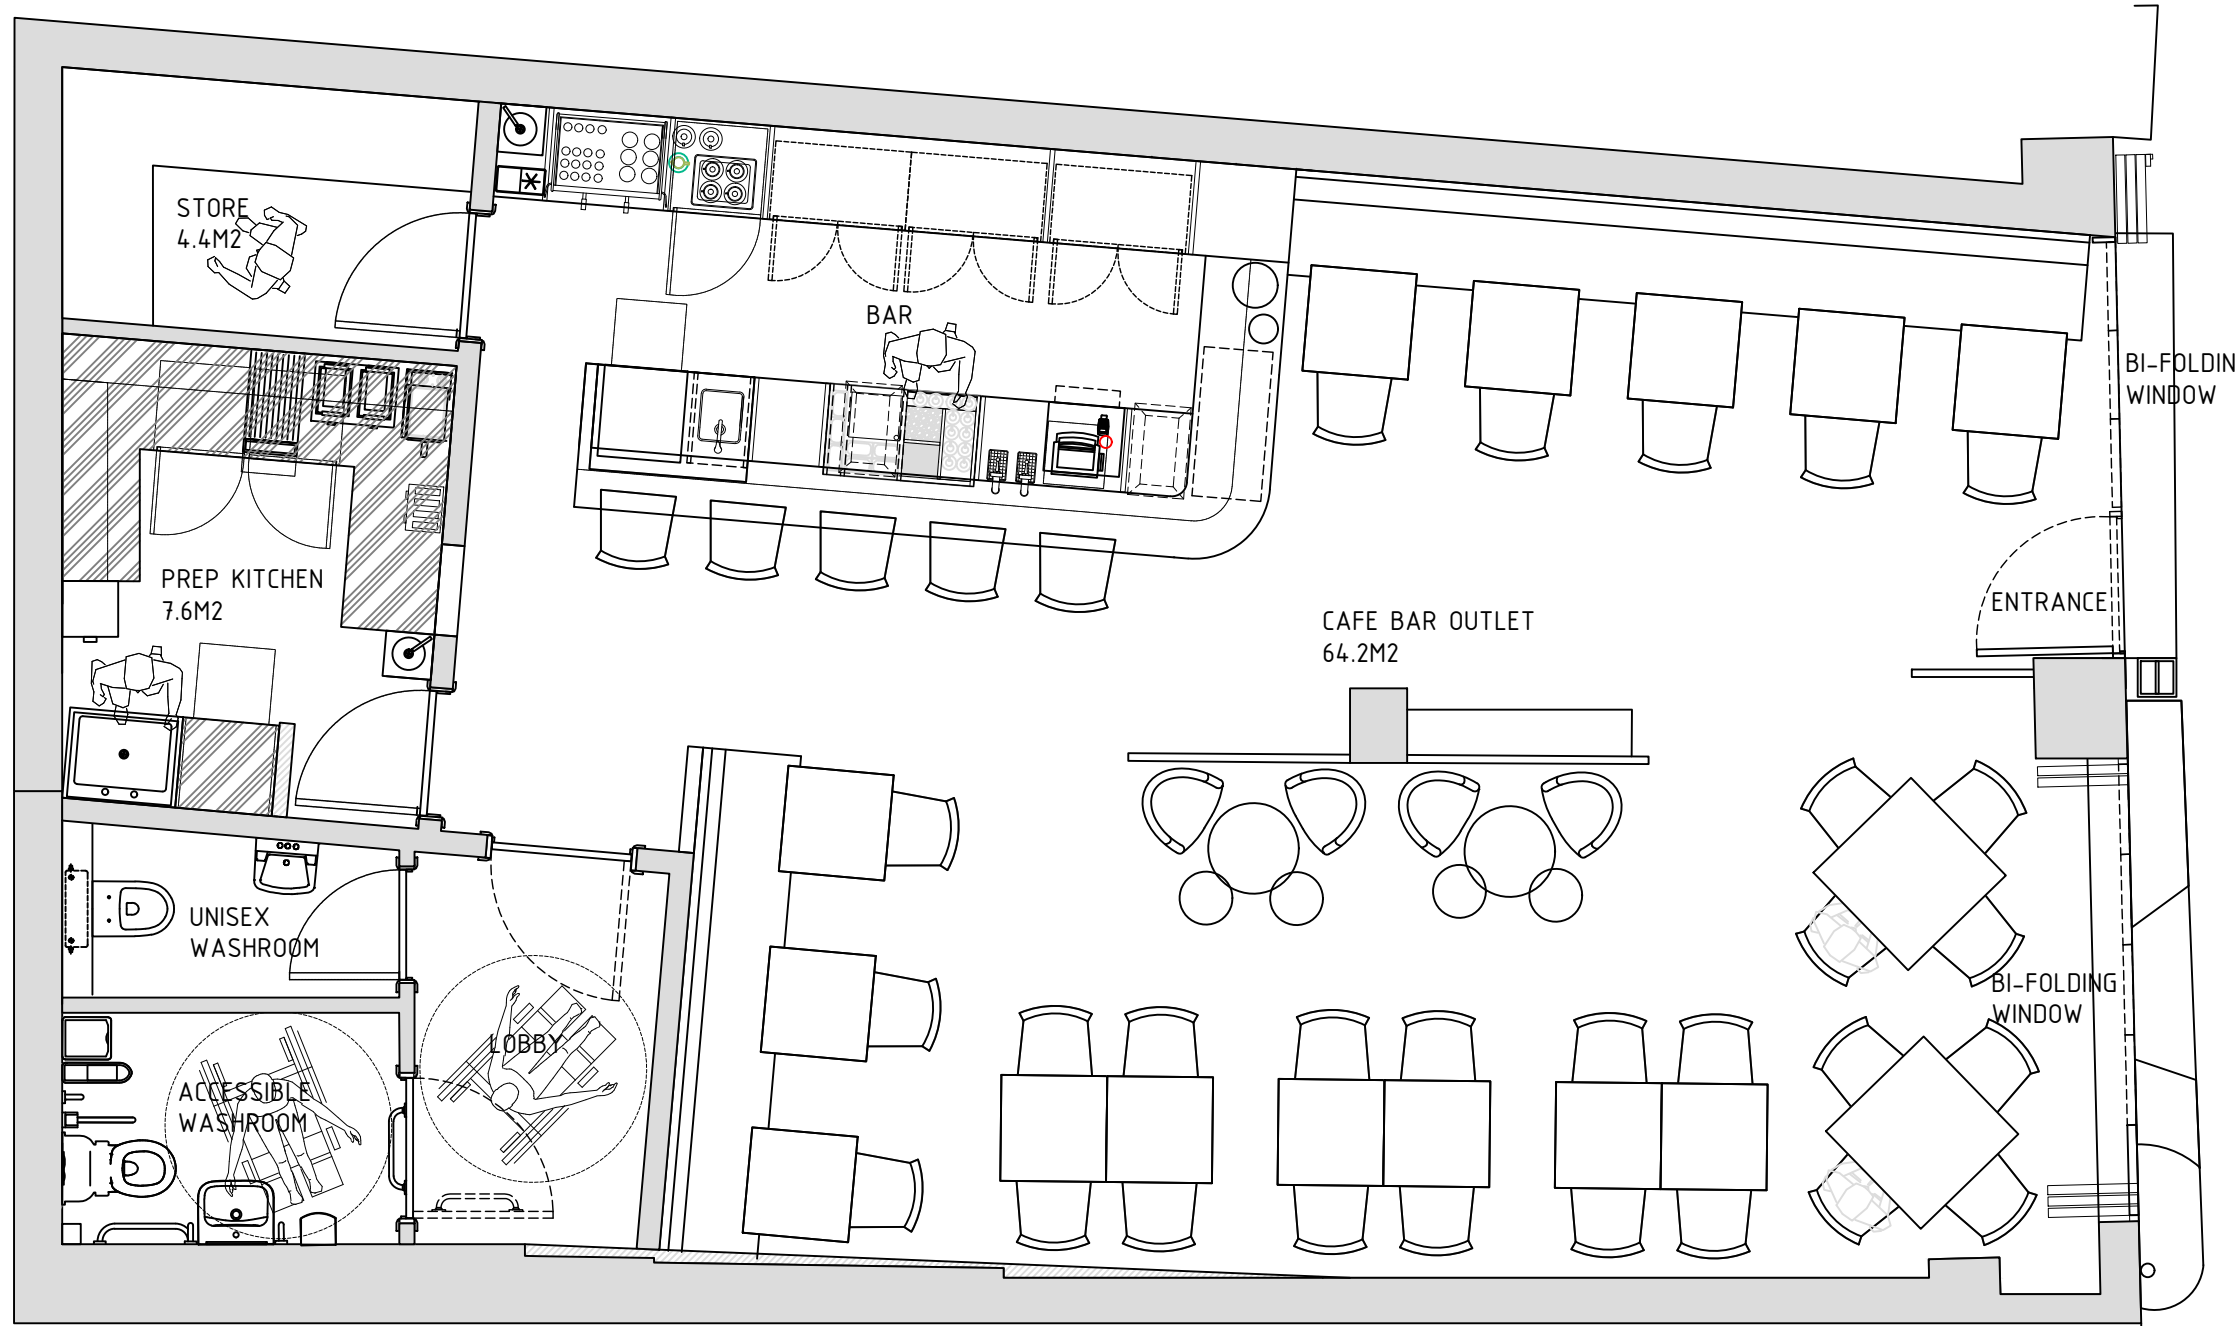


GENERAL NOTES:

1. ALL DIMENSIONS IN MM. ALL MEASUREMENTS MUST BE CHECKED ON SITE PRIOR TO COMMENCING WORKS AND ANY DISCREPENCIES BROUGHT TO THE ATTENTION OF THE DESIGNER. DO NOT SCALE OFF THE DRAWING.
© COPYRIGHT FABER CONTRACTS LTD T/A FABER DESIGN & ARCHITECTURE

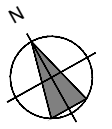

COVERS	
BAR	
5NO	
TOTAL	05
CAFE BAR	
8NO TABLES OF 2	16
7NO TABLES OF 4	28
TOTAL	44
GRAND TOTAL	49

01 PLAN
Scale: 1:50@A3



Faber and Company
215 Zellig, The Custard Factory
Gibb Street, Birmingham, B9 4AA
Email: info@faber.design
www.faber.design

Drawing Status: **PLANNING**

Client / Project: CAFE BAR (GIFT SHOP UNIT & SURF SHOP UNIT)
WHARF ROAD - ST IVES CORNWALL TR26 1LG

Title: PROPOSED GA PLAN

Rev	Description	Date
P1	FOR REVIEW & APPROVAL	08.02.24

MD	-	1:50 @ A3	1452	101	P1
DRAWN	CHECKED	SCALE	PROJECT	DRAWING NUMBER	REV