


VICARAGE  
 Stoneleigh Village Club

insulation under floor slab

SECTION AA 1:50

E/L=emergency light fitting  
 FE= fire exit sign, white lettering 75mm high on green background

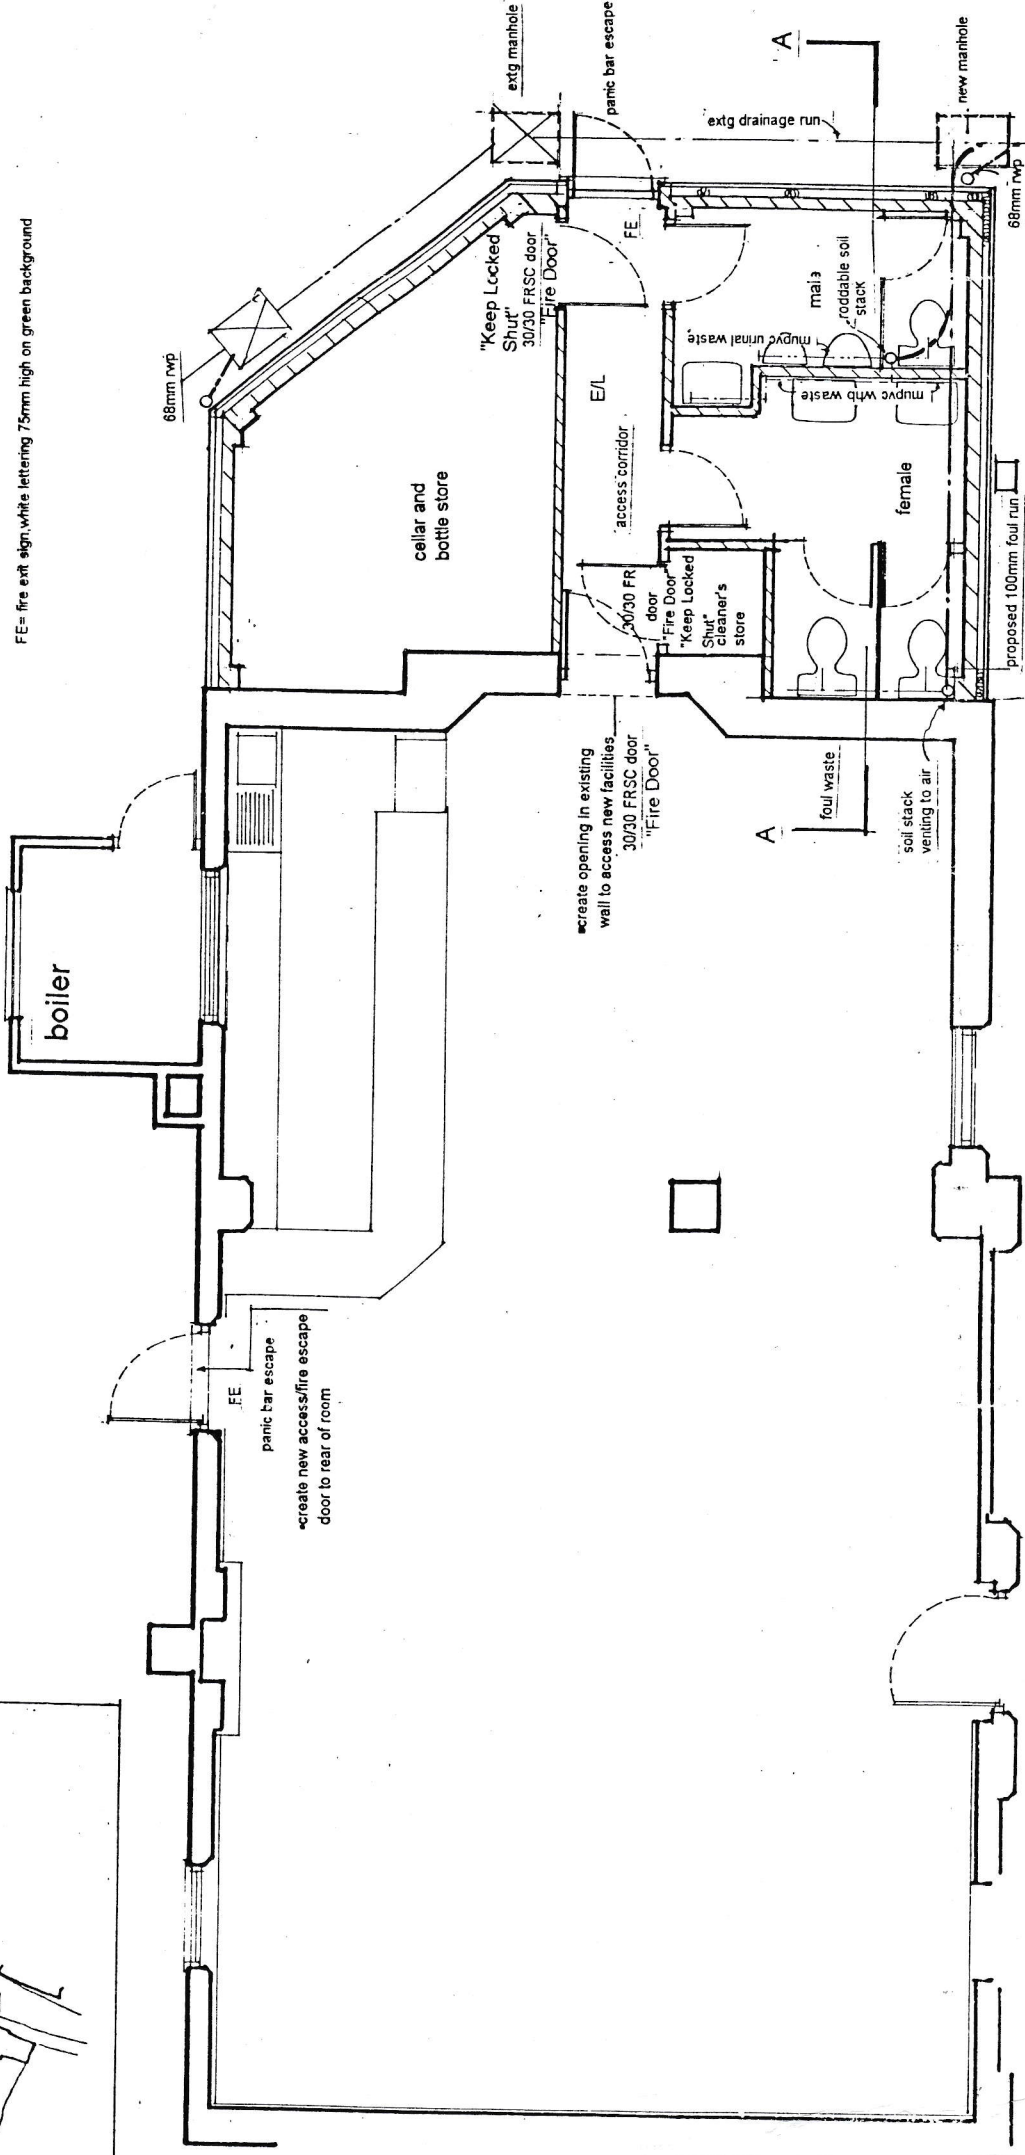

PROPOSED GROUND FLOOR PLAN 1:50