

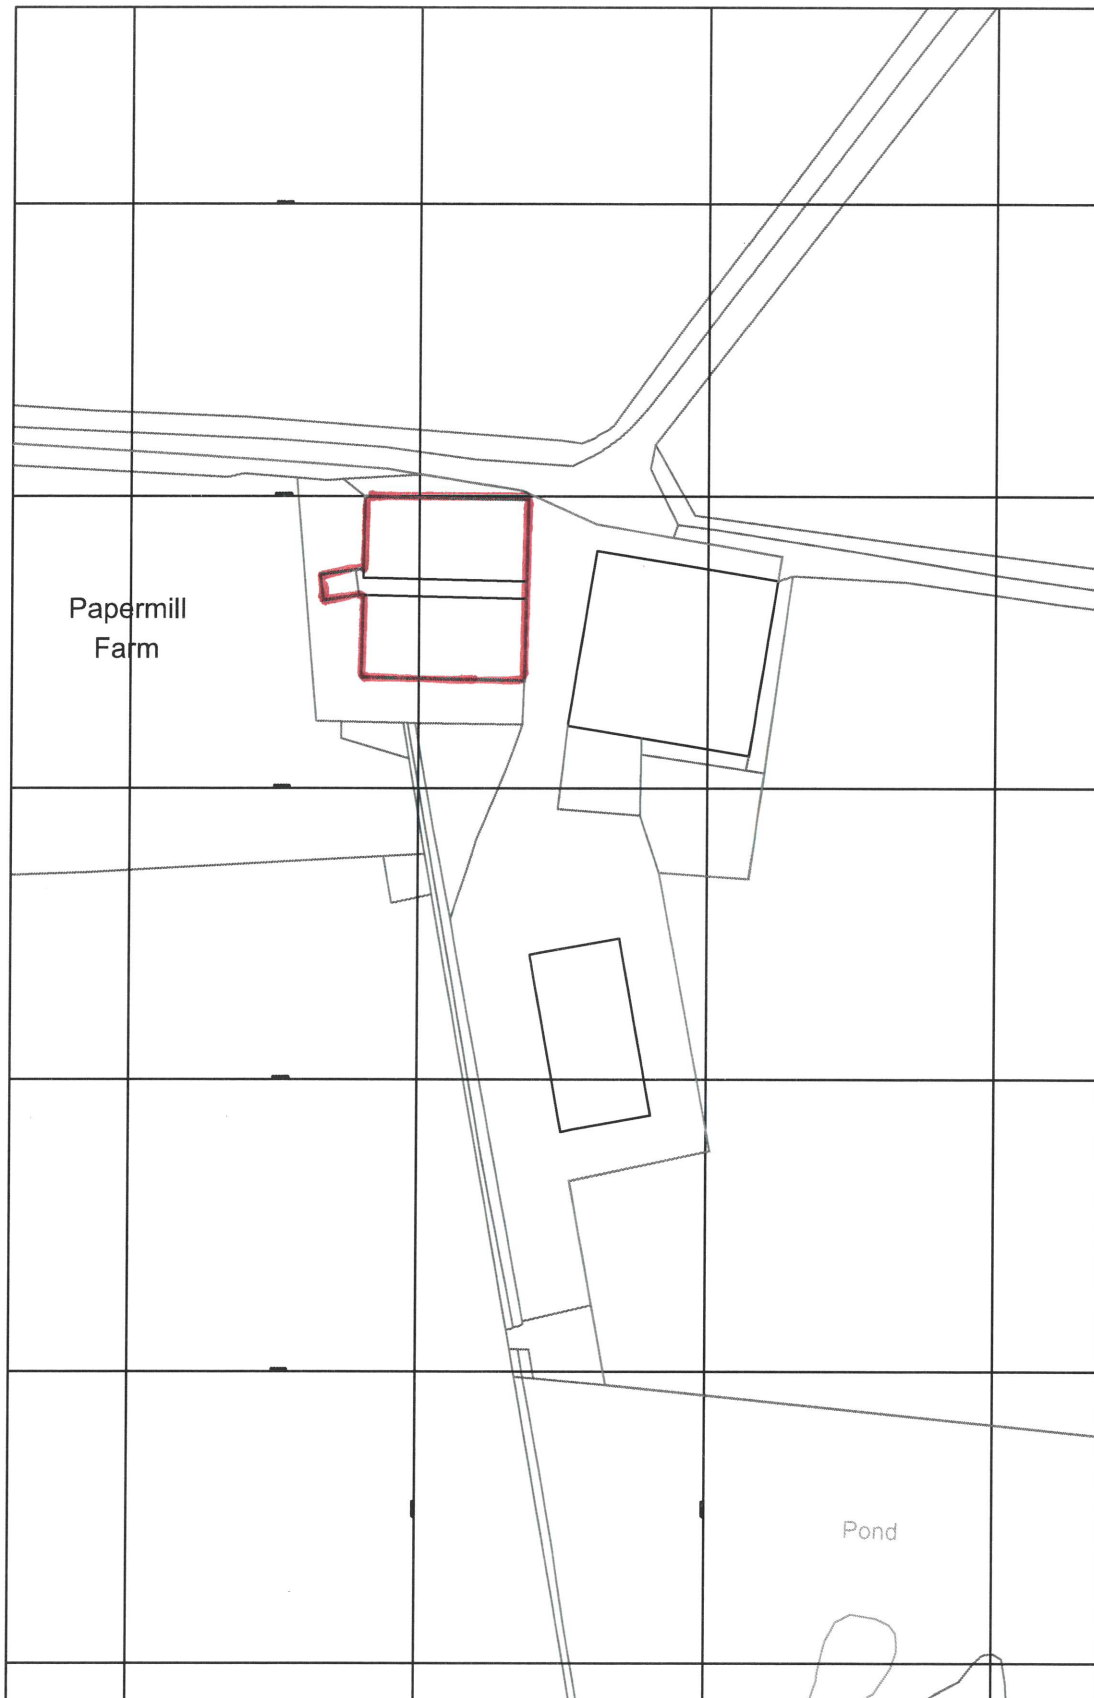


MSQUARE
architects Ltd

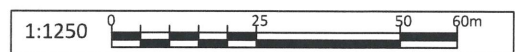

Ordnance Survey, (c) Crown Copyright 2015. All rights reserved. Licence number 100022432

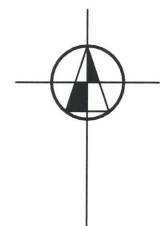

CLIENT	MR PERRETT	DWG No.	WIL	201	SUR	01	↑ REVISIONS
PROJECT	PAPERMILL FARM STOKE HAMMOND MILTON KEYNES, MK17 9DB	DATE	NOV' 15	SCALE	1:1250		
TITLE	LOCATION PLAN	DRAWN	RDP	CHECKED			MSQUARE architects Ltd LEEFE HOUSE, 27 ABBEY STREET, MARKET HARBOROUGH LEICESTERSHIRE, LE16 9AA - TEL. 01858 410915 www.msquarearchitects.com
Do not scale from this drawing, use dimensions only All discrepancies must be reported to the Architect © MSQUARE ARCHITECTS LTD							