
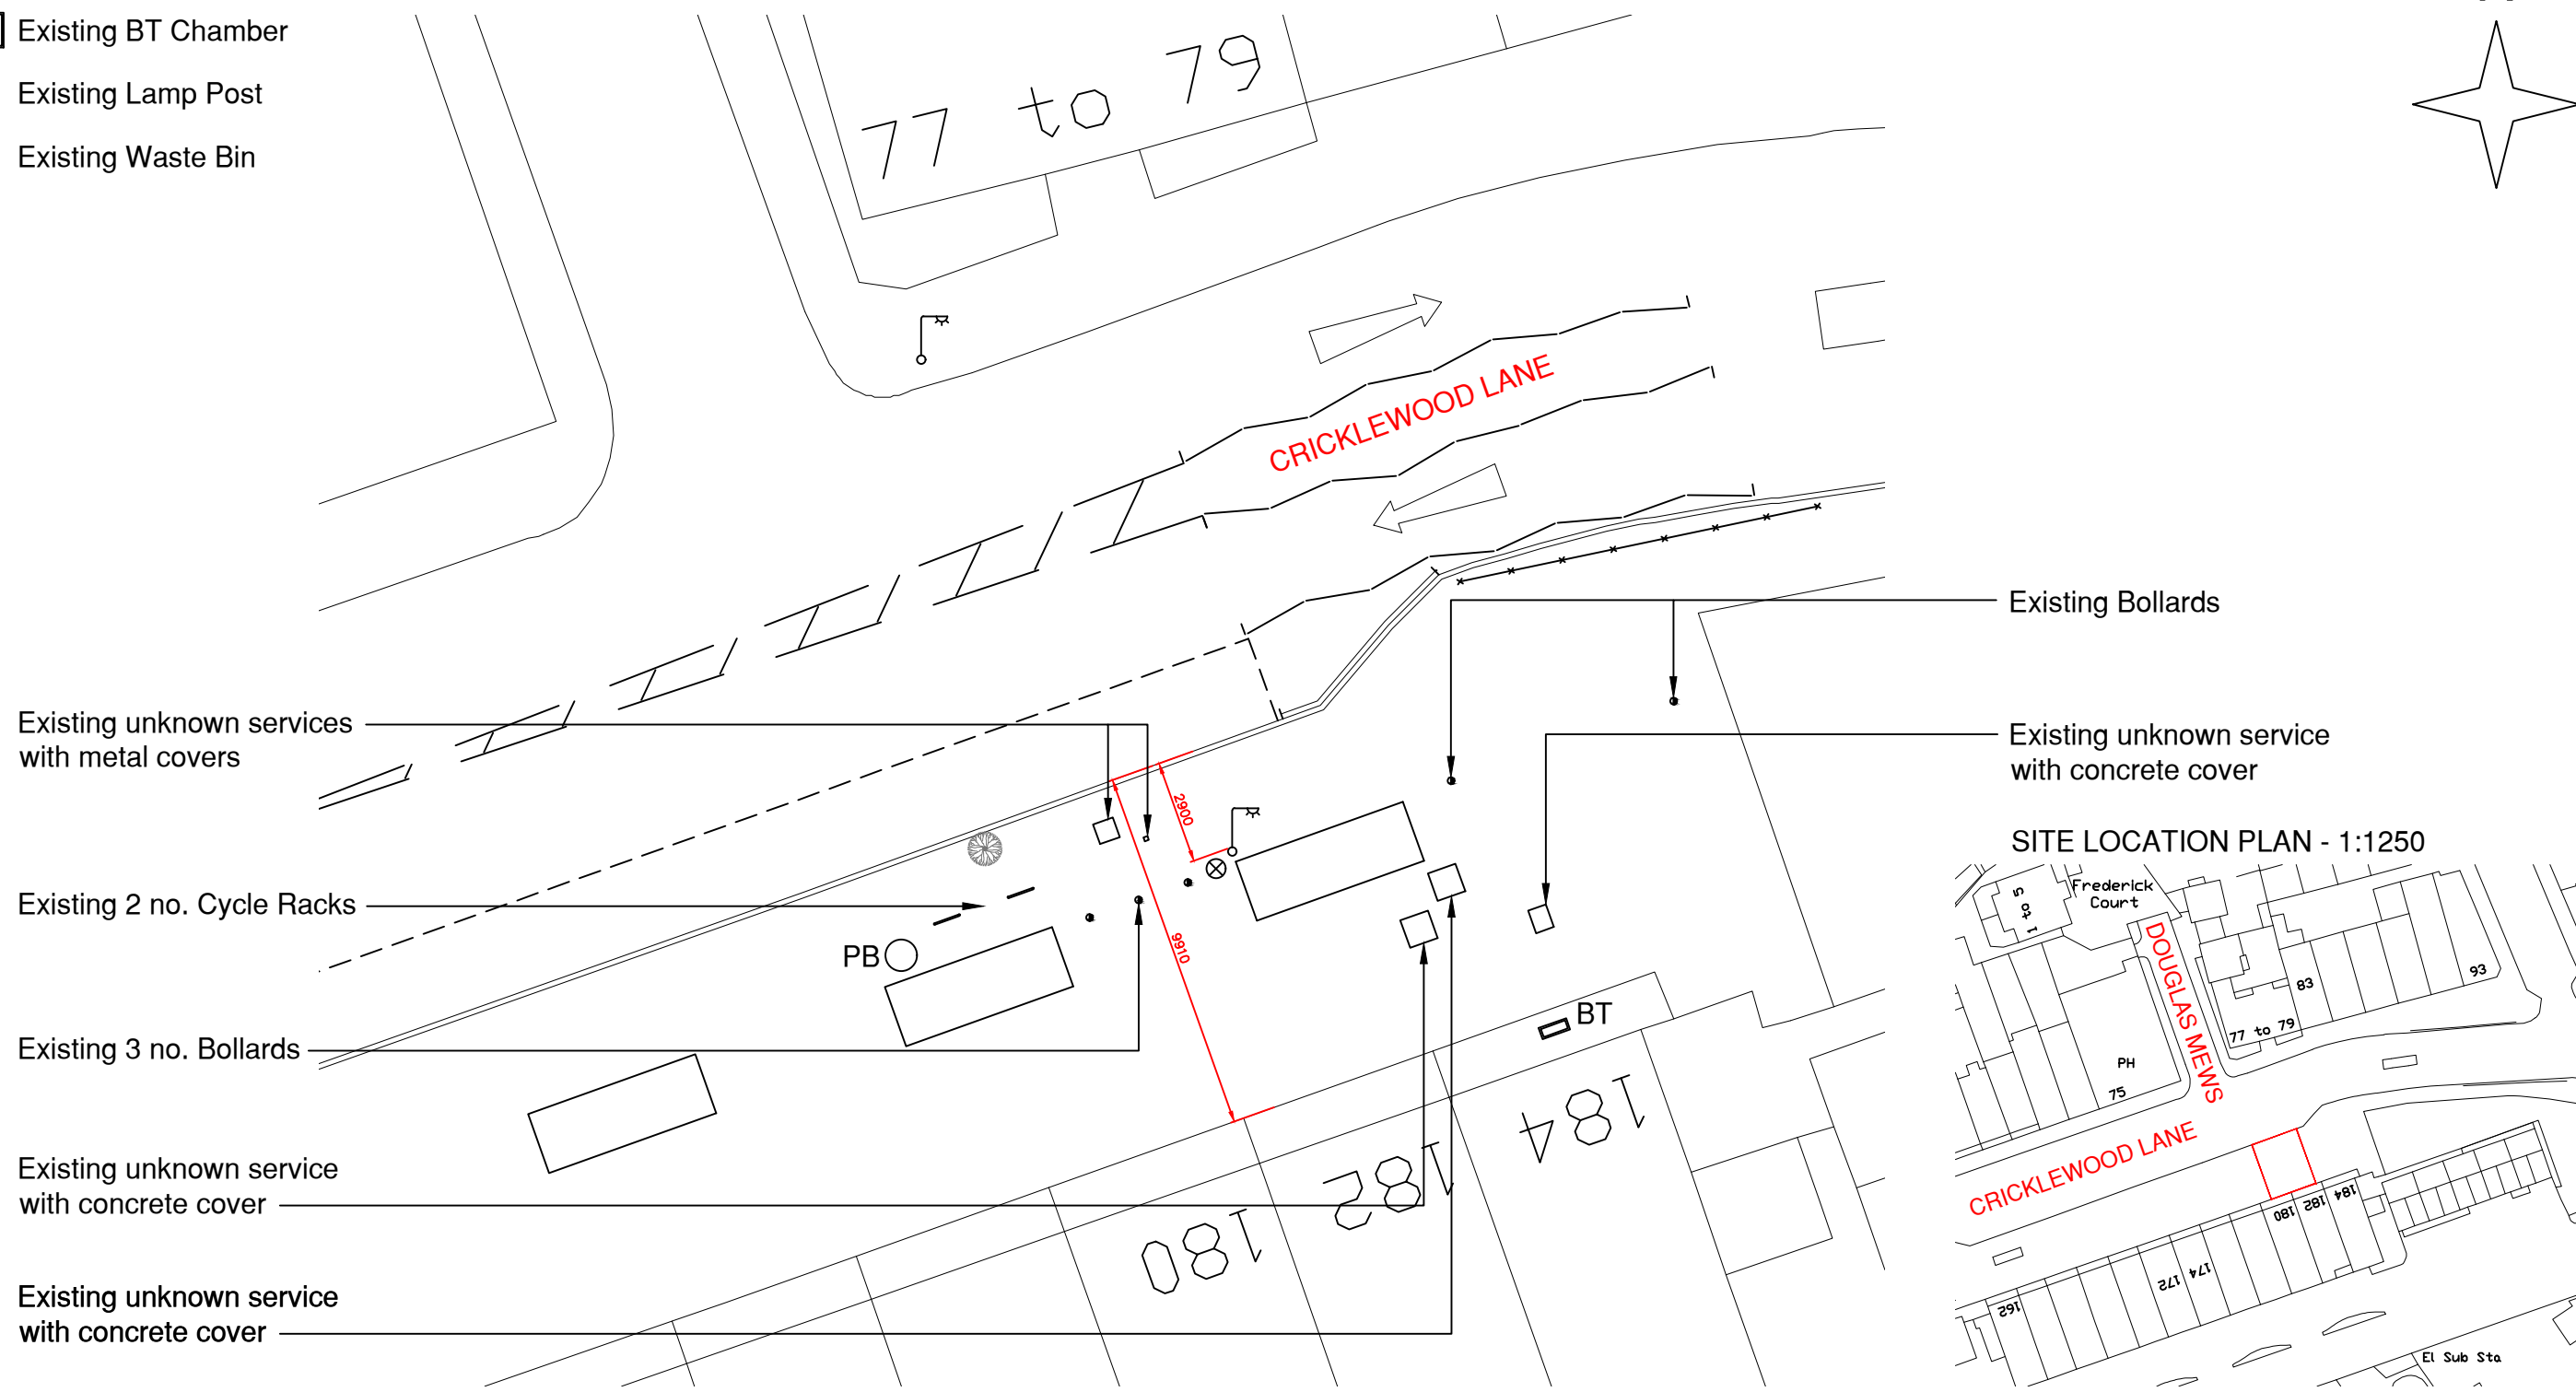


Legend

- BT Existing BT Chamber
- Existing Lamp Post
- Existing Waste Bin

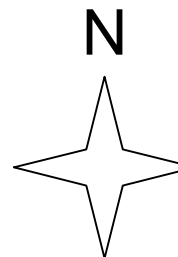

Existing unknown services with metal covers

Existing 2 no. Cycle Racks

Existing 3 no. Bollards




Existing unknown service with concrete cover

Existing unknown service with concrete cover

Existing Bollards

Existing unknown service with concrete cover

SITE LOCATION PLAN - 1:1250

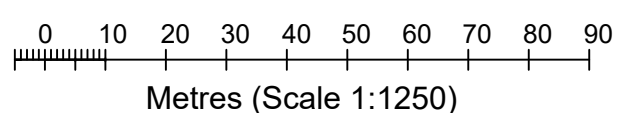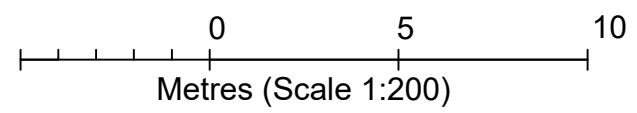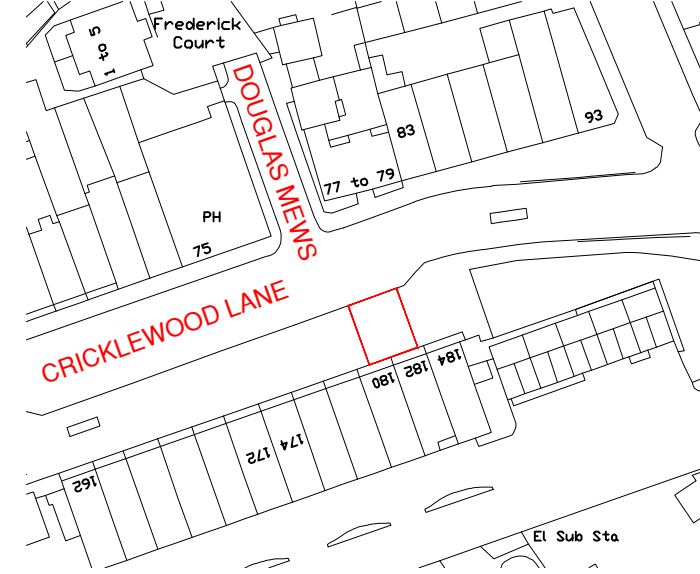

NOTES.
1. All measurements on drawing are in mm

REV	DATE	BY	DESCRIPTION	CHK	APD
E	25/01/24	dds	Revised to comments.		
D	18/01/24	dds	Revised to client comments		
C	13/09/23	dds	Revised to comments.		
B	01/08/23	dds	Revised to comments.		
A	05/05/23	dds	Issued For Approval		



CLIENT JOLT CHARGE					
ARCHITECT					
SCALE 1:200	DATE MAY'23	DESIGN/DRAWN dds8140	CHECKED L.T	APPROVED J.R	SHT A3
DRAWING No. JLT.001-EXISTING LAYOUT Rev E					

PROJECT LB BARNET JOLT CHARGING STATIONS
TITLE EXISTING SITE LAYOUT LBB 105 O.S 180-182 CRICKLEWOOD LANE BARNET NW2 2DX EAST 524381, NORTH 186161