

SUITE 5 ENTERPRISE CENTRE,
BUILDING 41/42
SHRIVENHAM 100 BUSINESS PARK,
MAJORS ROAD,
WATCHFIELD,
OXON
SN6 8TZ

T: 01793 782635
E: info@bluestoneplanning.co.uk
W: www.bluestoneplanning.co.uk

CLIENT
Mr R Philips
Morse Farm
Drybrook

PROJECT
MORSE FARM

DRAWN BY
RR |

ISSUE
20.02.2020

DESCRIPTION
SITE LOCATION PLAN


DWG NO. REV
243/1019/RR_001 A

Not for construction. Please do not scale from this drawing unless for planning purposes. All contractors, sub-contractors and suppliers are advised to check relevant dimensions and levels on site prior to the commencement of work.

This drawing is copyright and may not be reproduced in any part or form without the written consent of Bluestone Planning LLP

OS license no. 100051806

SCALE BARS PAPER SIZE: A3
1:1250 0 25m 50m

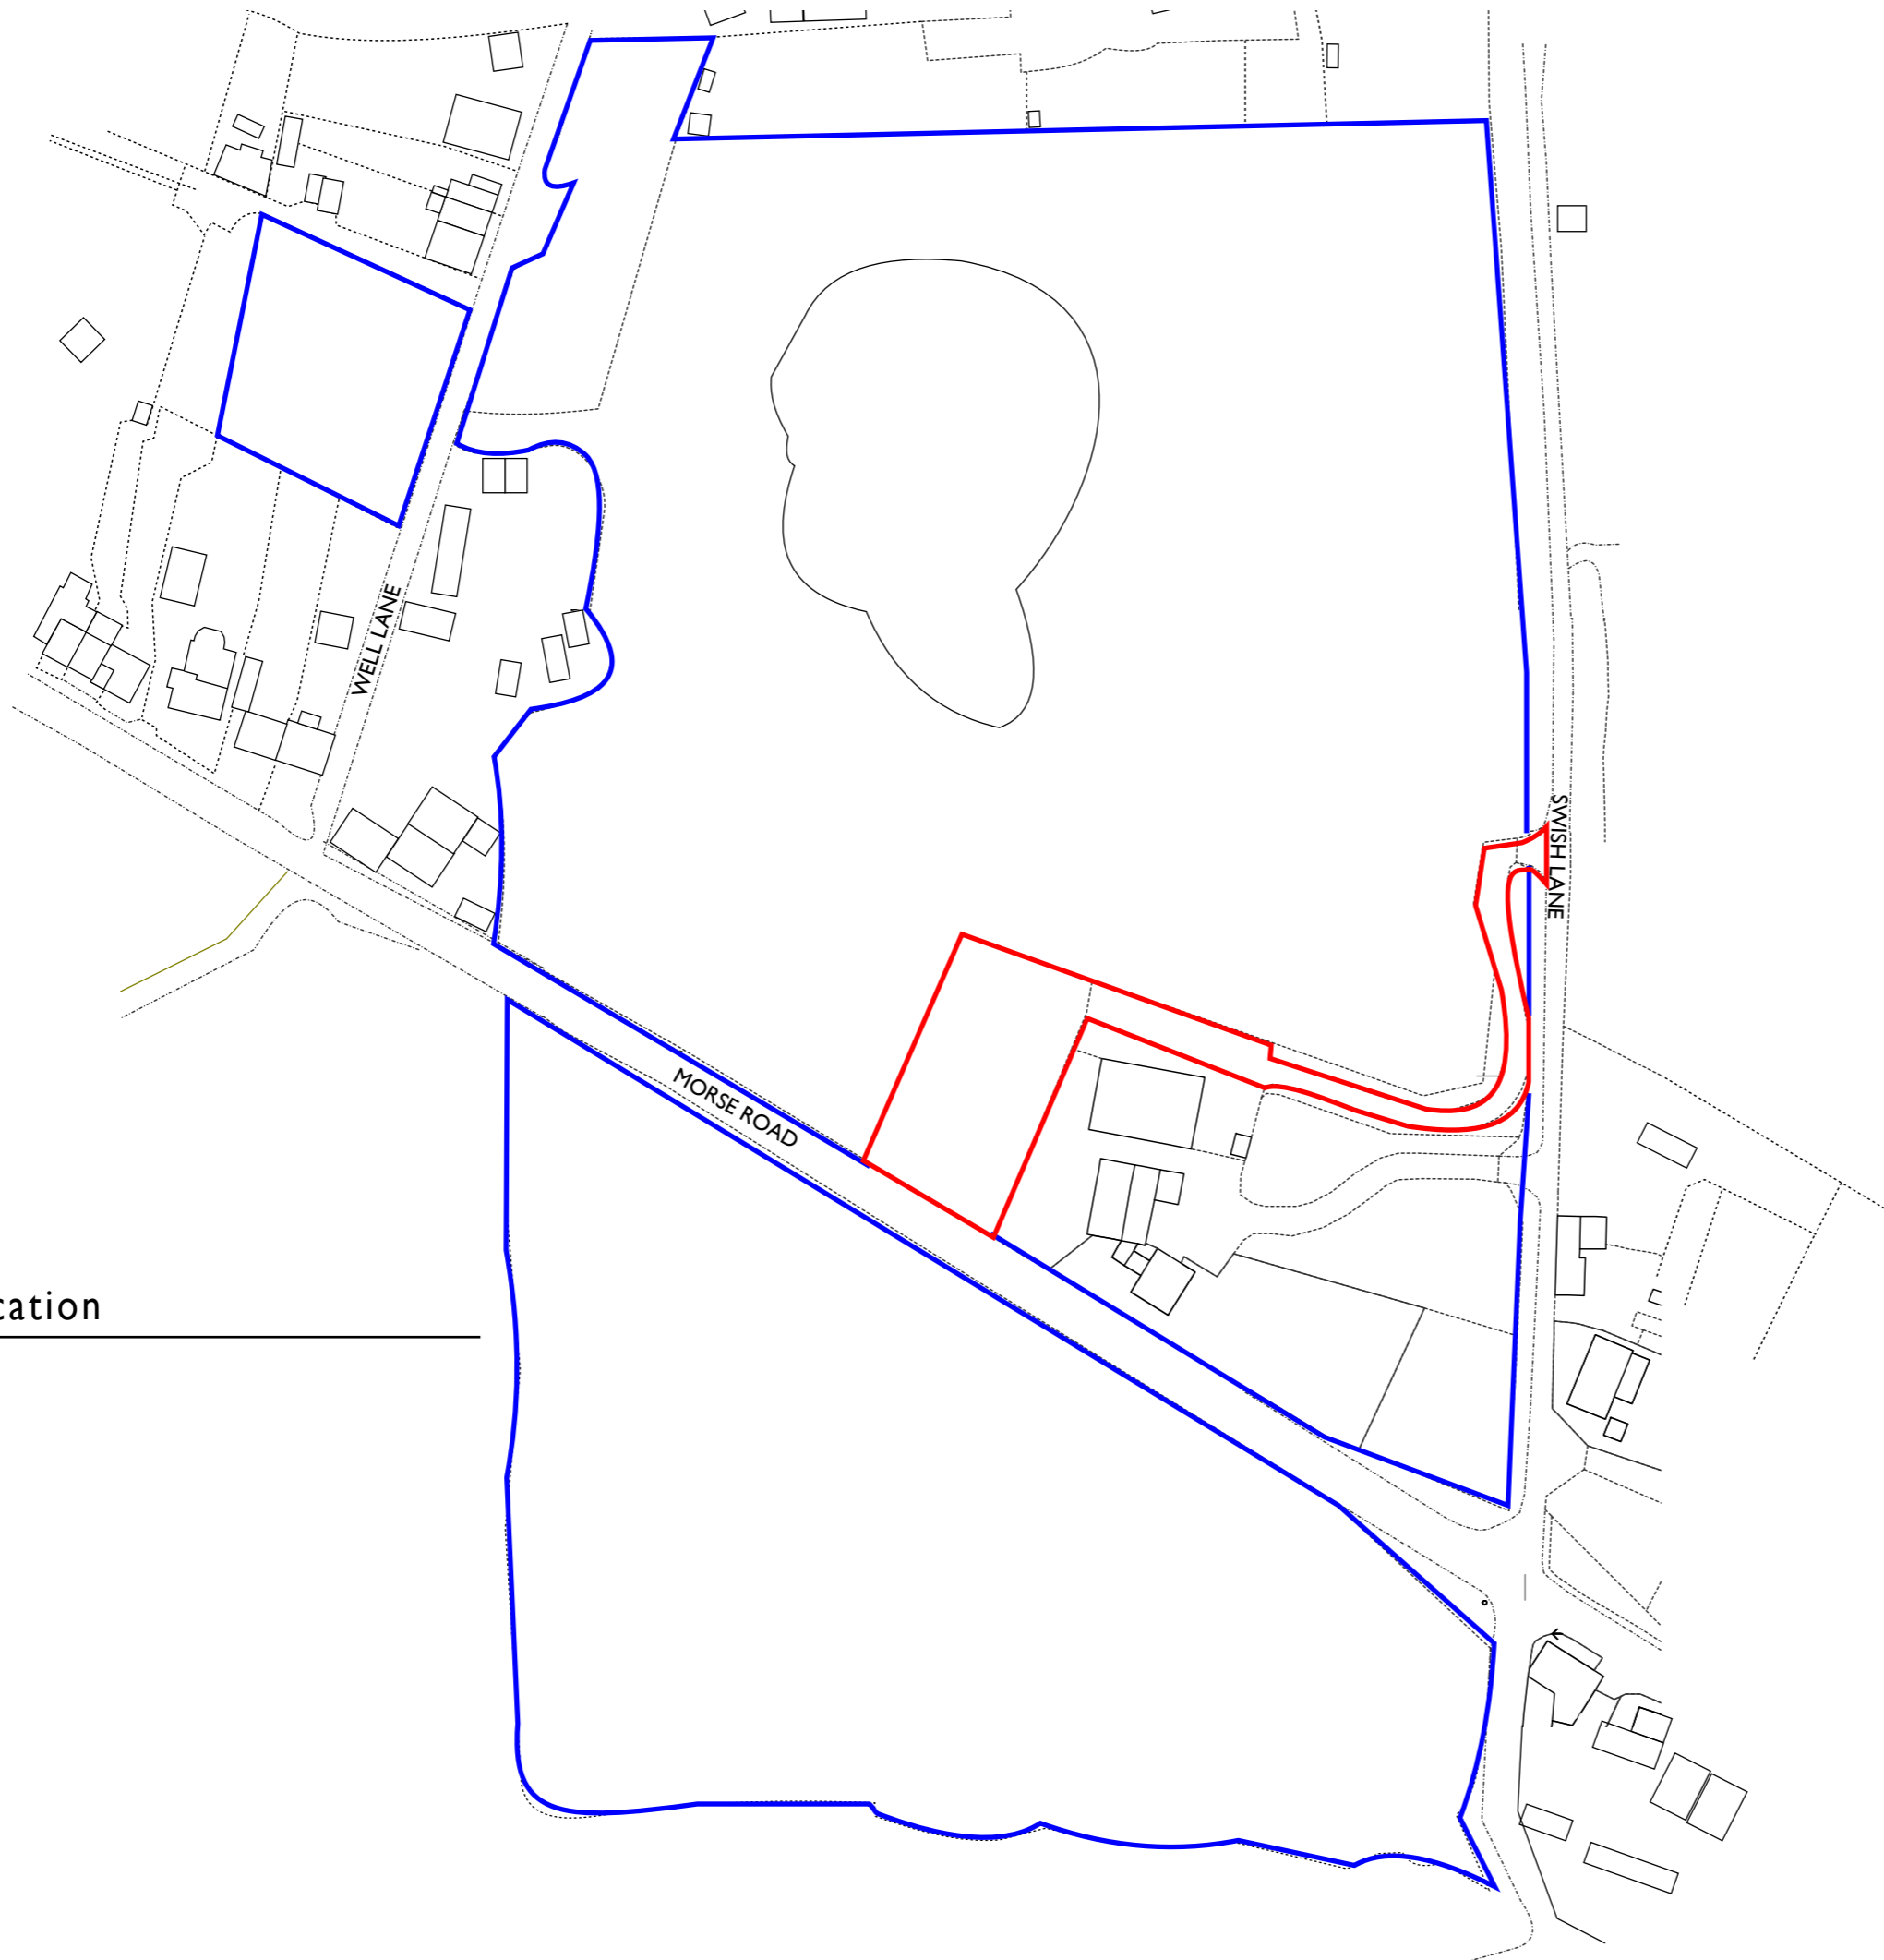

Site Location

Scale: 1:1250