



Access road elevation as Existing AA - Scale 1: 50

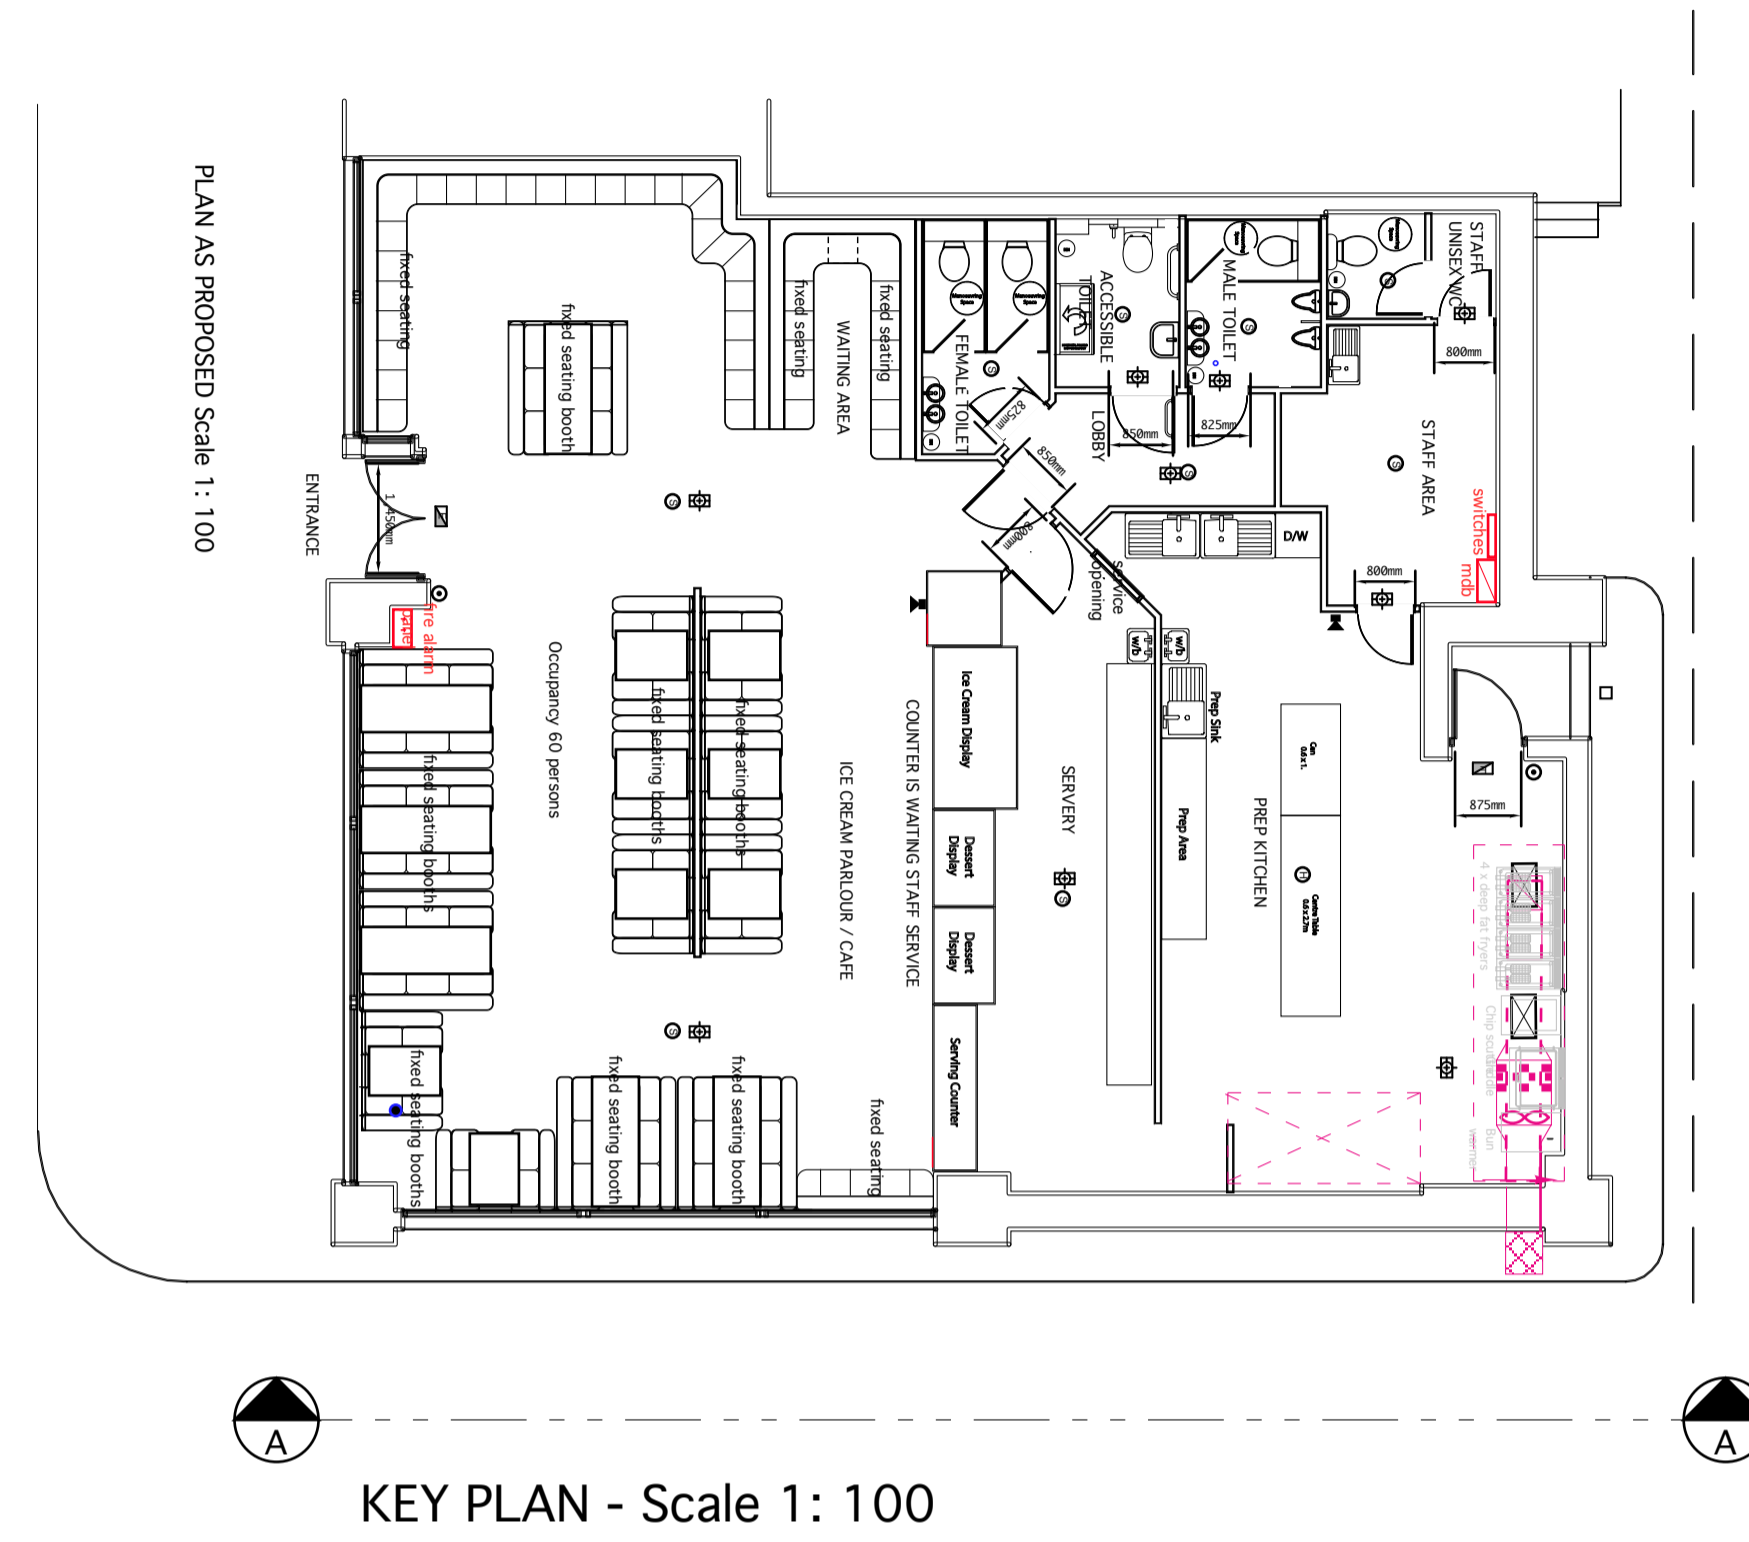

KEY PLAN - Scale 1: 100

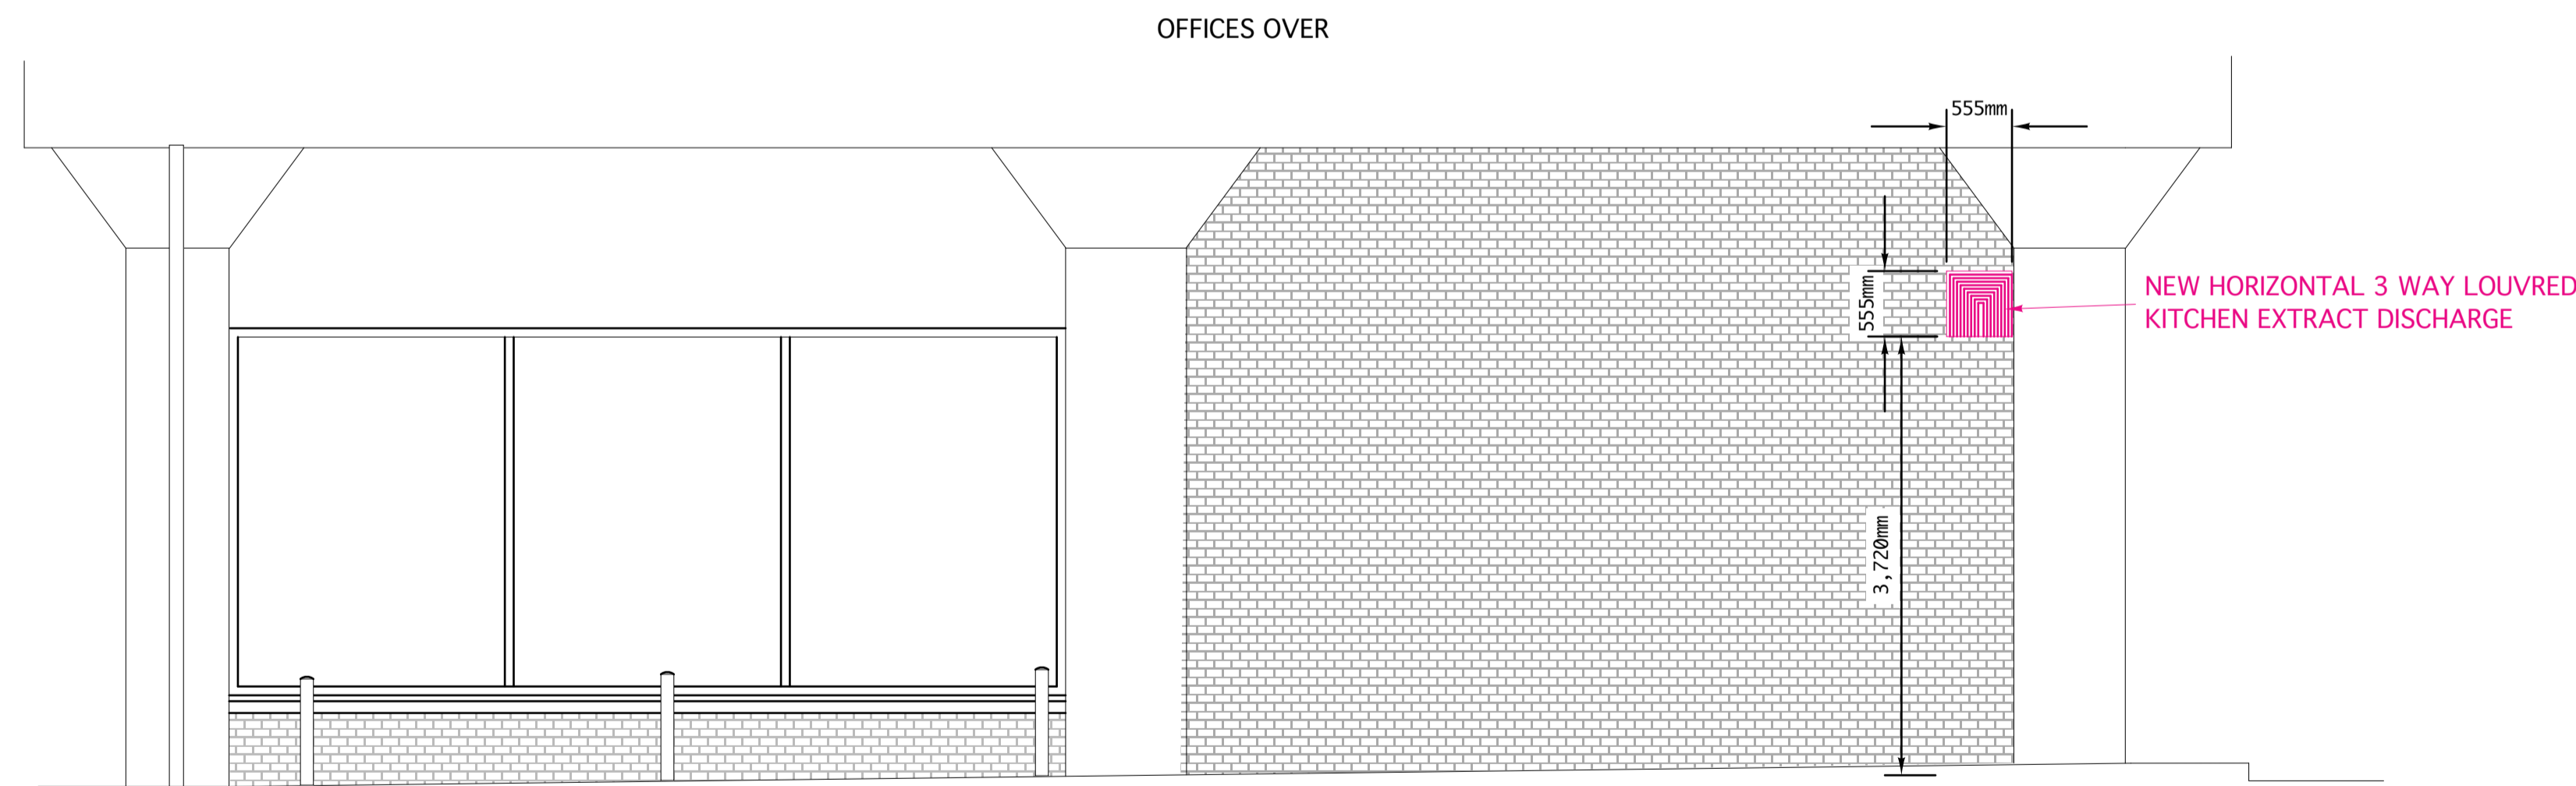

Access road elevation as Proposed AA - Scale 1: 50

REV : A : PML : 14/02/23  
Vent grille repositioned



**Severino Design Ltd : tel : 07768743718**  
**CLIENT :** Big Licks Ateeq Ahmed  
**PROJECT :** Big Licks Finnieston  
**Drwg no. :** SD 209. 02 PL REV: (A)  
**Drawing :** Existing and proposed side elevation  
**Scale :** 1:100 & 1: 50 @ A1