



Access road elevation as Existing AA - Scale 1: 50

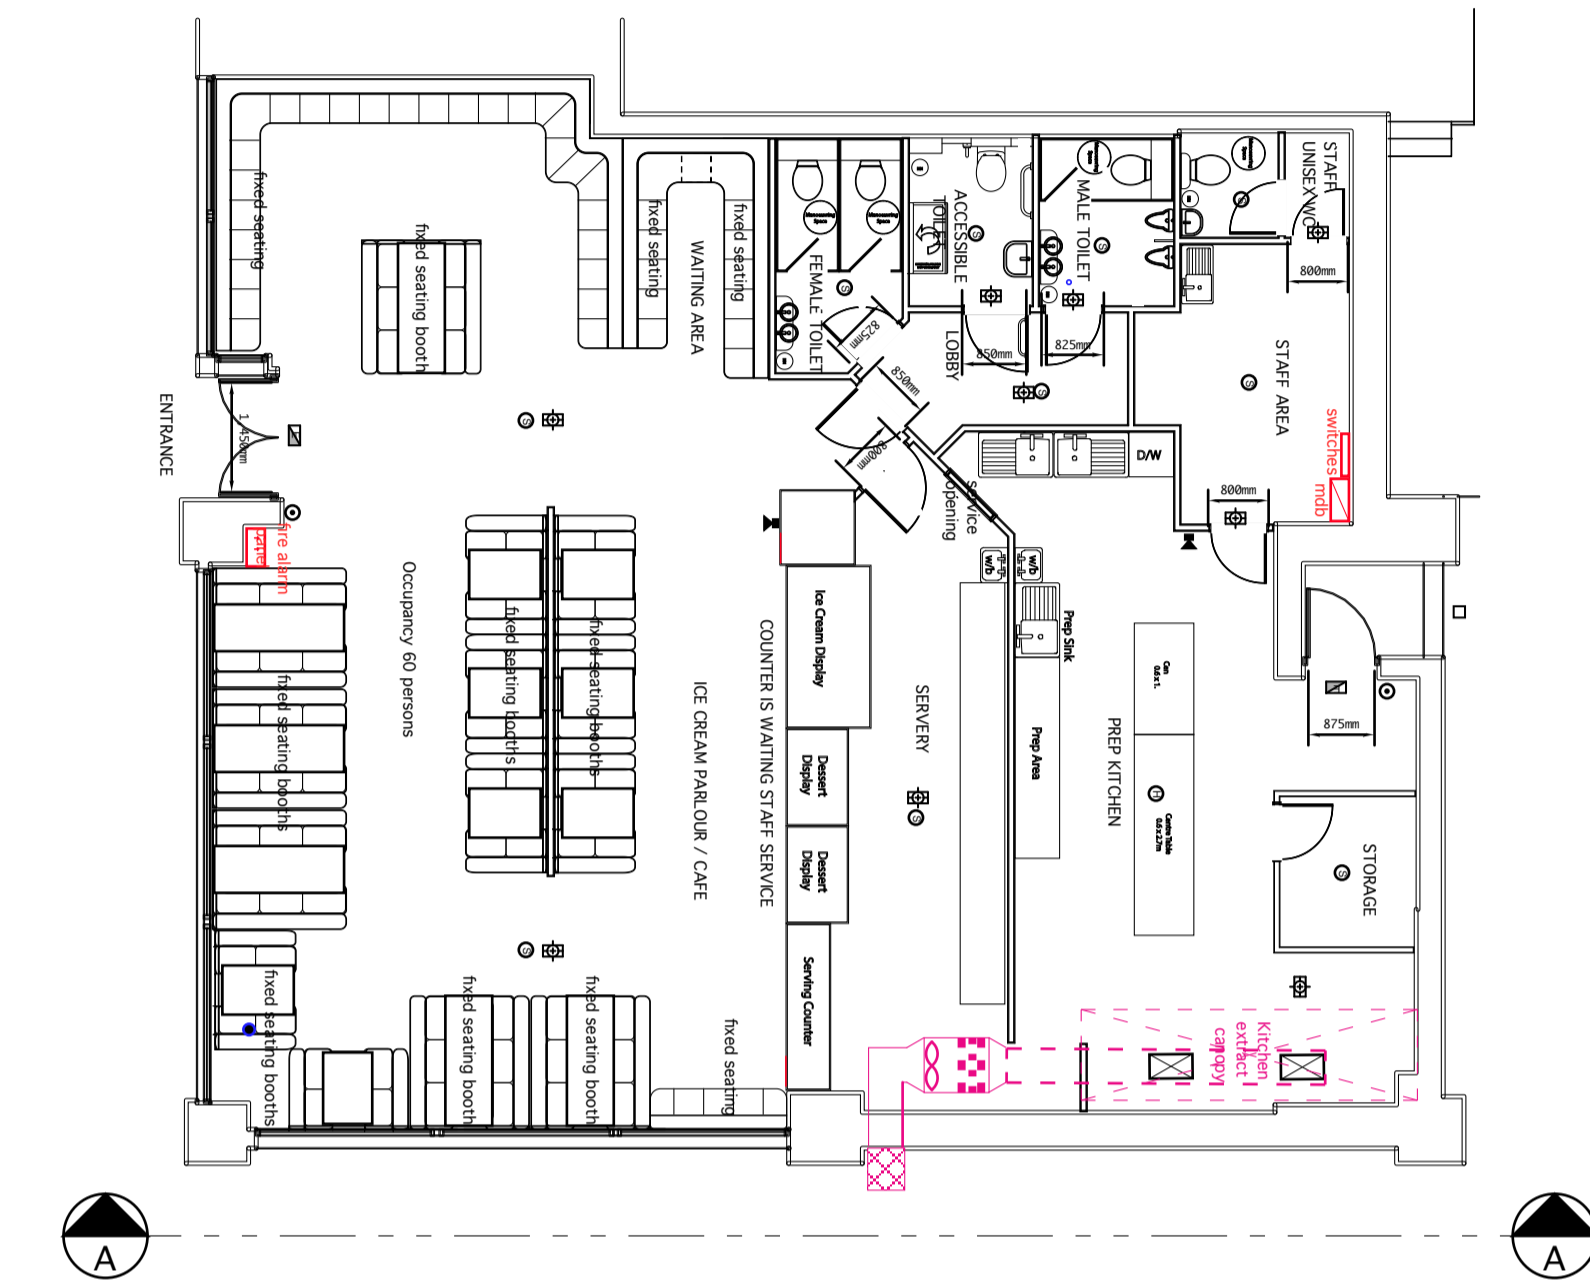

KEY PLAN - Scale 1: 100

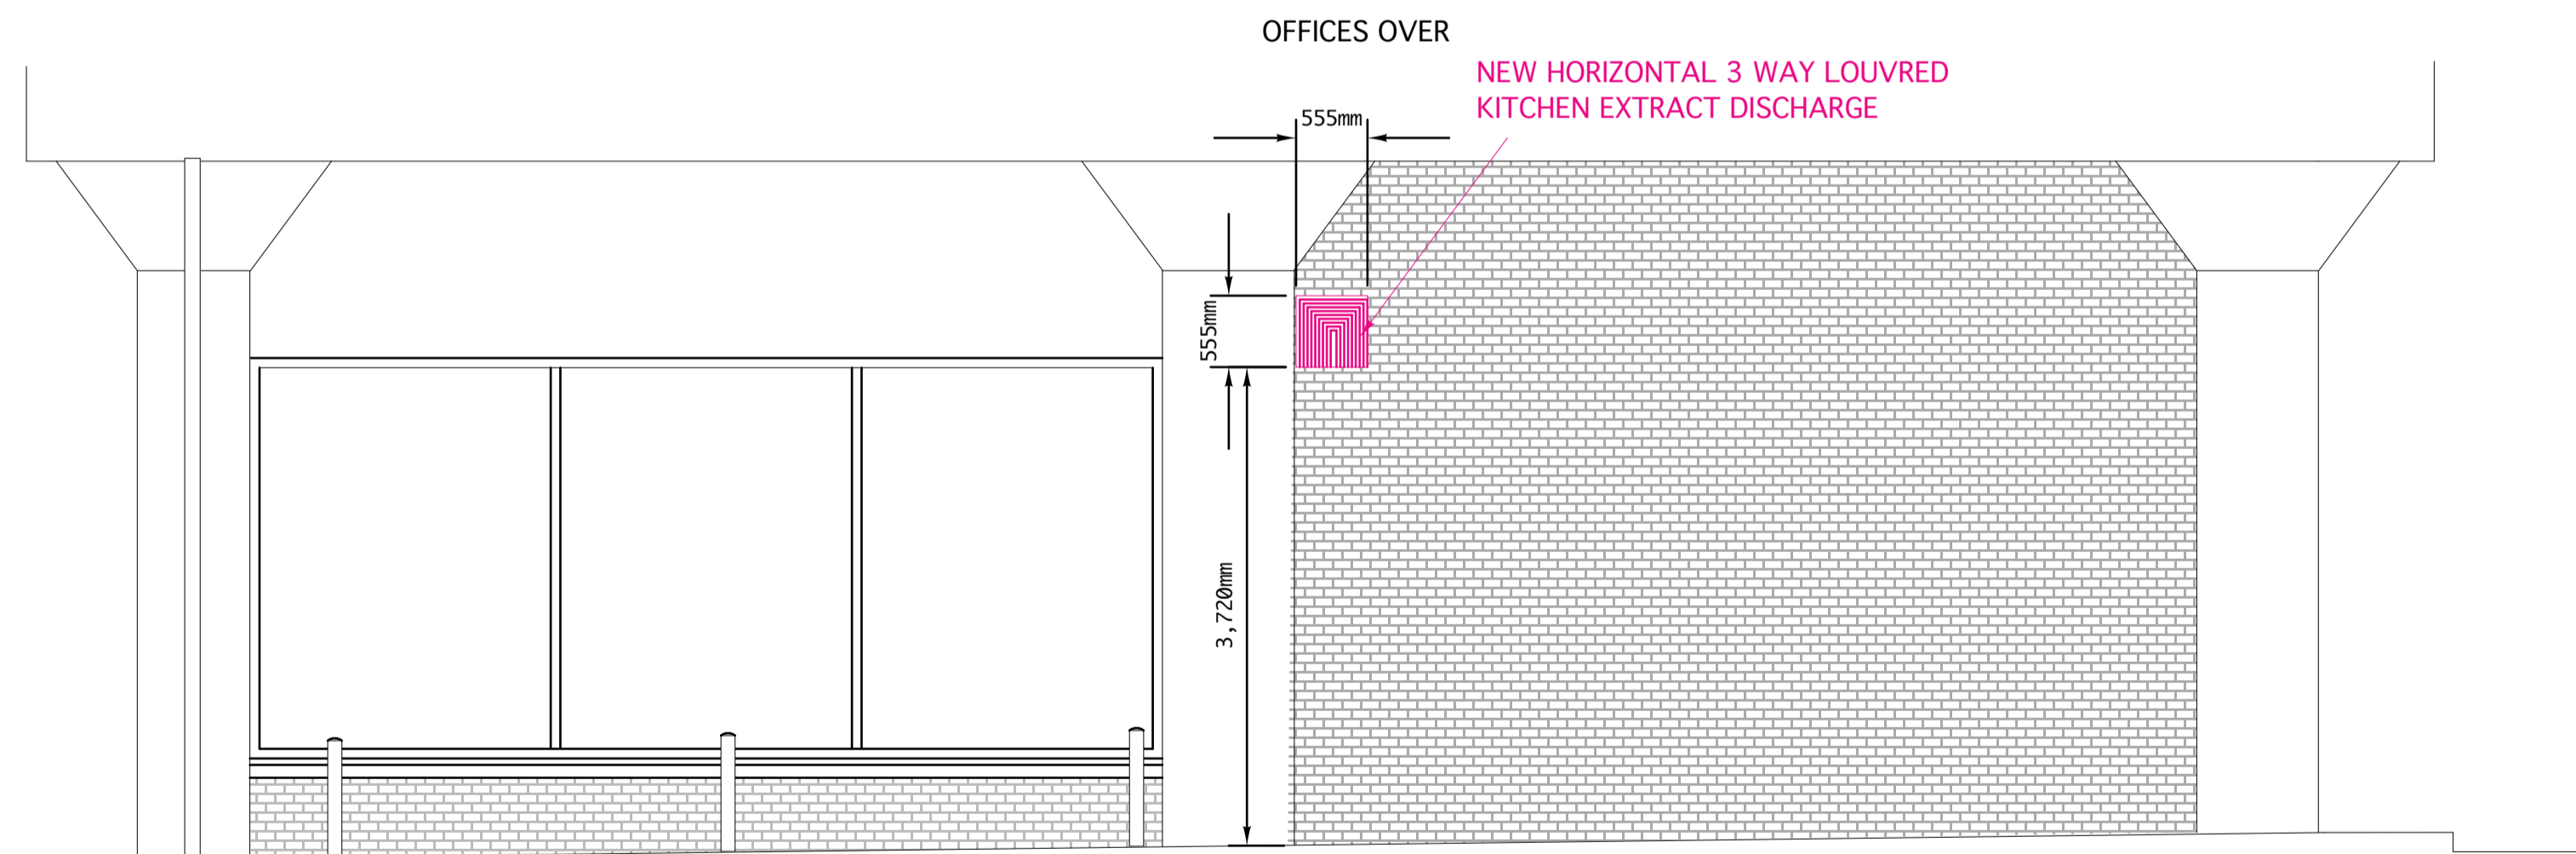

Access road elevation as Proposed AA - Scale 1: 50



	Severino Design Ltd : tel :07768743718
	CLIENT : Big Licks Ateeq Ahmed
	PROJECT : Big Licks Finnieston
	Drwg no. : SD 209. 02 PL REV:
	Drawing : Existing and proposed side elevation Scale : 1:100 & 1: 50 @ A1