



Ordnance Survey, (c) Crown Copyright 2018. All rights reserved. Licence number 100022432

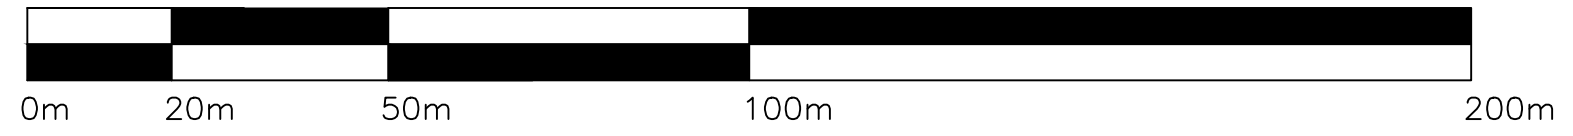

THIS DRAWING IS THE PROPERTY OF
p3 Consulting
 COPYRIGHT IS RESERVED BY THEM AND THE DRAWING IS ISSUED ON THE CONDITION
 THAT IT IS NOT COPIED, REPRODUCED, RETAINED OR DISCLOSED TO ANY
 UNAUTHORISED PERSON, EITHER WHOLLY OR IN PART WITHOUT THE CONSENT IN
 WRITING OF p3 CONSULTING.

DO NOT SCALE THIS DRG. IF IN DOUBT, ASK.

GENERAL NOTES

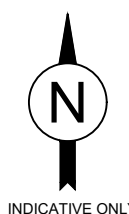

INDICATIVE ONLY

REV.	DATE	DESCRIPTION	BY	CHK'D	APP'D

REVISIONS

STATUS - Planning



53 Bothwell St
 Glasgow G2 6TS
 Tel 0141 248 3739
 info@p3-consulting.co.uk
 www.p3-consulting.co.uk

CLIENT
 UKRO Property Holdings I Limited

PROJECT
 39 Bothwell Street
 Glasgow

DRAWING
 Location Plan

DATE
 November 2023

DRAWN BY
 SM

SCALE
 1:500 @ A3

CHECKED BY
 JD

JOB NO.	DRAWING NO.	REVISION
23-01.1005	LOC-001	A