


THIS DRAWING IS THE PROPERTY OF
p3 Consulting
 COPYRIGHT IS RESERVED BY THEM AND THE DRAWING IS ISSUED ON THE CONDITION
 THAT IT IS NOT COPIED, REPRODUCED, RETAINED OR DISCLOSED TO ANY
 UNAUTHORISED PERSON, EITHER WHOLLY OR IN PART WITHOUT THE CONSENT IN
 WRITING OF p3 CONSULTING.

DO NOT SCALE THIS DRG. IF IN DOUBT, ASK.

GENERAL NOTES

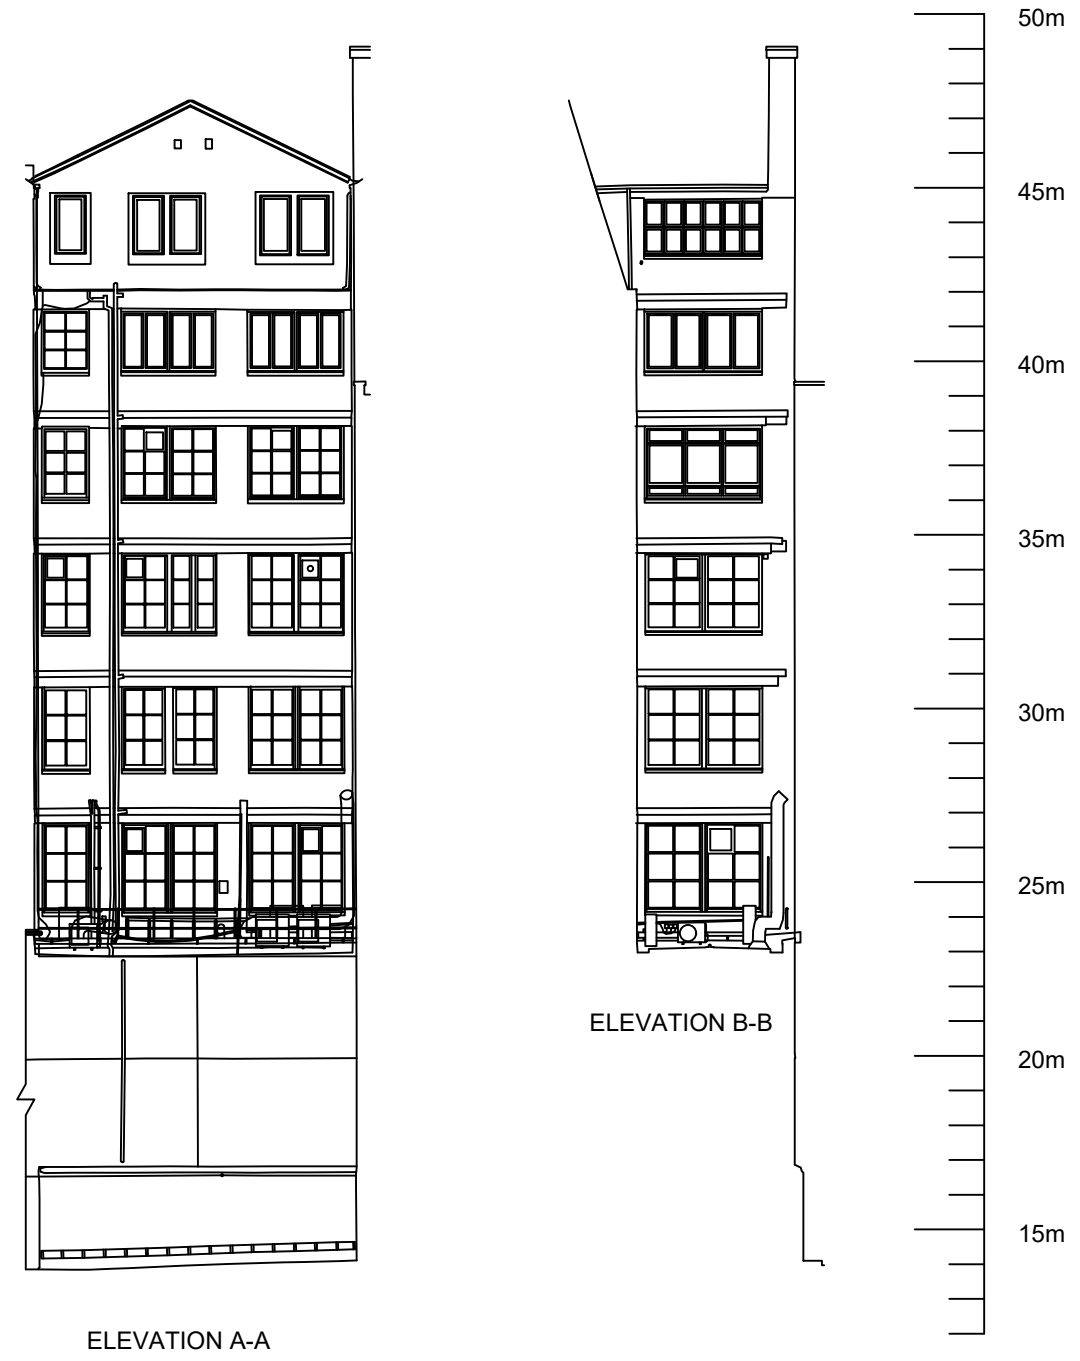

REV.	DATE	DESCRIPTION	BY	CHK'D	APP'D

REVISIONS

STATUS - Planning

	53 Bothwell St Glasgow G2 6TS Tel 0141 248 3739
	info@p3-consulting.co.uk www.p3-consulting.co.uk

CLIENT
 UKRO Property Holdings I Limited

PROJECT
 39 Bothwell Street
 Glasgow

DRAWING
 East Lighwell Elevations
 as Existing

DATE November 2023	DRAWN BY SM
------------------------------	-----------------------

SCALE 1:100 @ A3	CHECKED BY JD
----------------------------	-------------------------

JOB NO. 23-01.1005	DRAWING NO. EL-001	REVISION A
------------------------------	------------------------------	----------------------