


PROPOSED NORTH ELEVATION


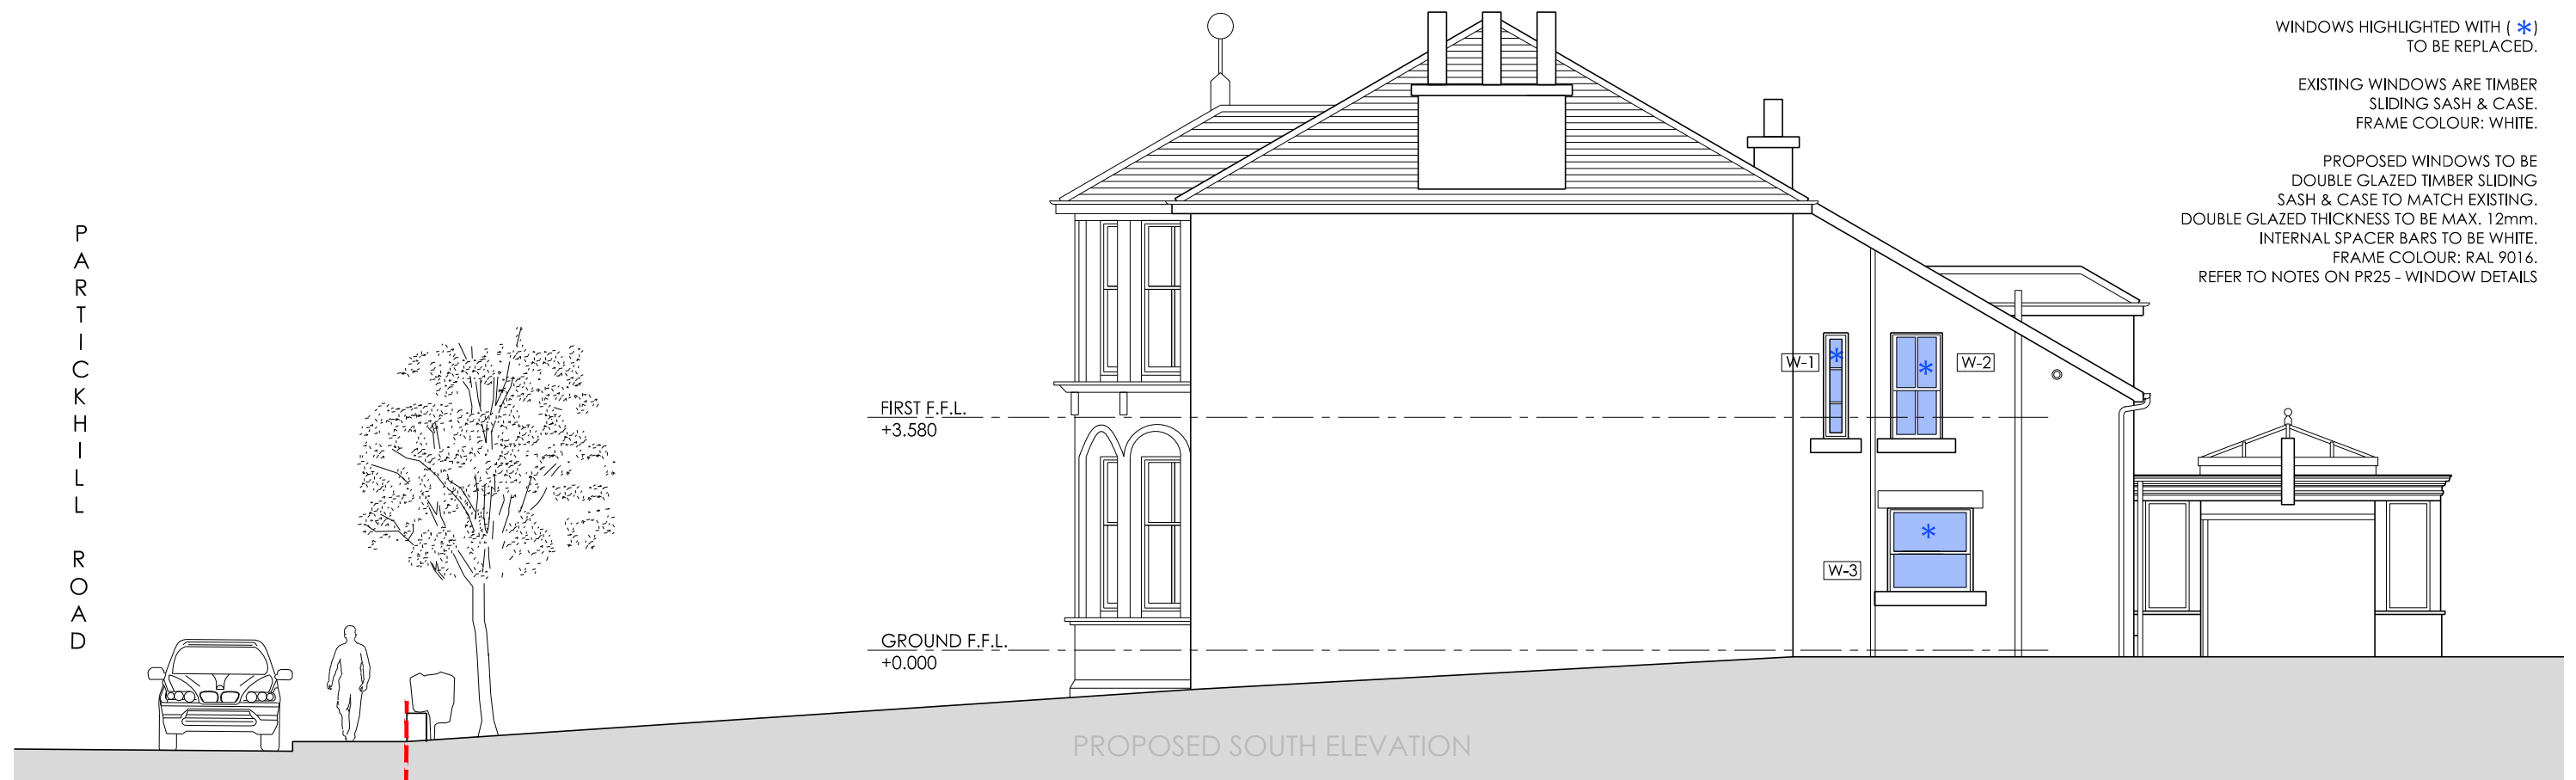


PROPOSED SOUTH ELEVATION

These drawings are to be read in conjunction with engineer's documents. Do not scale drawings. Use figured dimensions only. Contact designer where discrepancies arise. Contractor must verify measurements on site prior to construction or preparation of shop drawings.

revision status	No.	Description
01	ISSUED FOR PLANNING	

Date
14.01.24

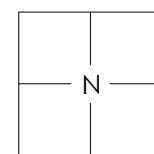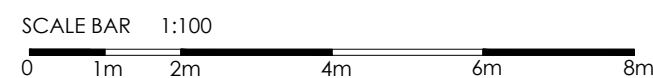

PROPOSED ELEVATIONS 1

revision
01
stage
PLANNING
scale
1:100

PR20

74 PARTICKHILL ROAD
GLASGOW
G11 5NB

MORAG HENDRY



RANKIN ARCHITECTS

2 TUDOR ROAD, GLASGOW
TEL: 07781 5 007 861
info@rankinarchitects.co.uk