

BLOCK PLAN


PROPOSED BOAT SHED,
HARDSTANDING AND SEA WALL

TITLE
LALLOWS BOATYARD
MEDINA ROAD
COWES
ISLE OF WIGHT


DRAWING No. **03 : 1423 : 14**

SCALE
 1 : 500
 1 : 1250

DRAWN
 MAY 2023

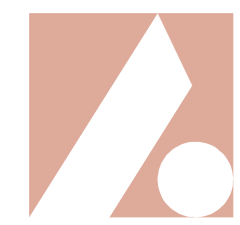

ANDREW E. HITT
 ARCHITECTURAL CONSULTANT & SURVEYOR
 Corner House, 68-70 Lugley Street,
 Newport, Isle of Wight PO30 5ET
 Tel : 01983 528283
 andrew@andrewhitt.co.uk

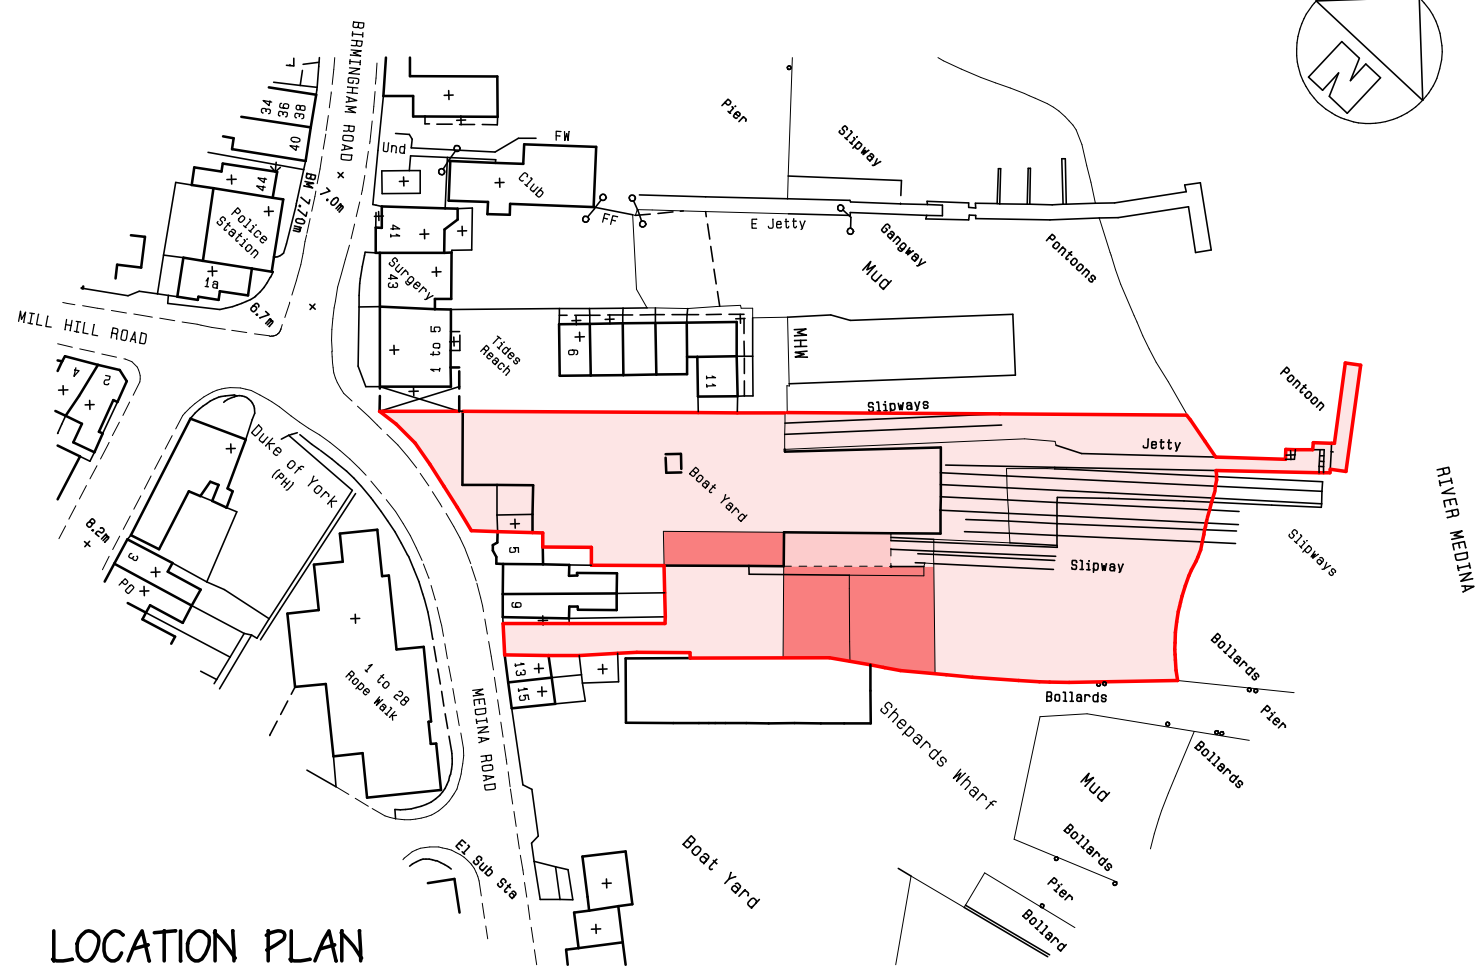

LOCATION PLAN