


**BLOCK PLAN**

**PROPOSED BOAT SHED,  
HARDSTANDING AND SEA WALL**


TITLE  
**LALLOWS BOATYARD  
 MEDINA ROAD  
 COWES  
 ISLE OF WIGHT**

DRAWING No. **03 : 1423 : 14A**

SCALE 1 : 500 1 : 1250	DRAWN MAY 2023
------------------------------	-------------------

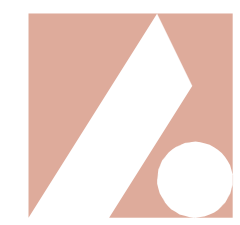

**ANDREW E. HITT**  
 ARCHITECTURAL CONSULTANT & SURVEYOR  
 Corner House, 68-70 Lugley Street,  
 Newport, Isle of Wight PO30 5ET  
 Tel : 01983 528283  
 andrew@andrewhitt.co.uk

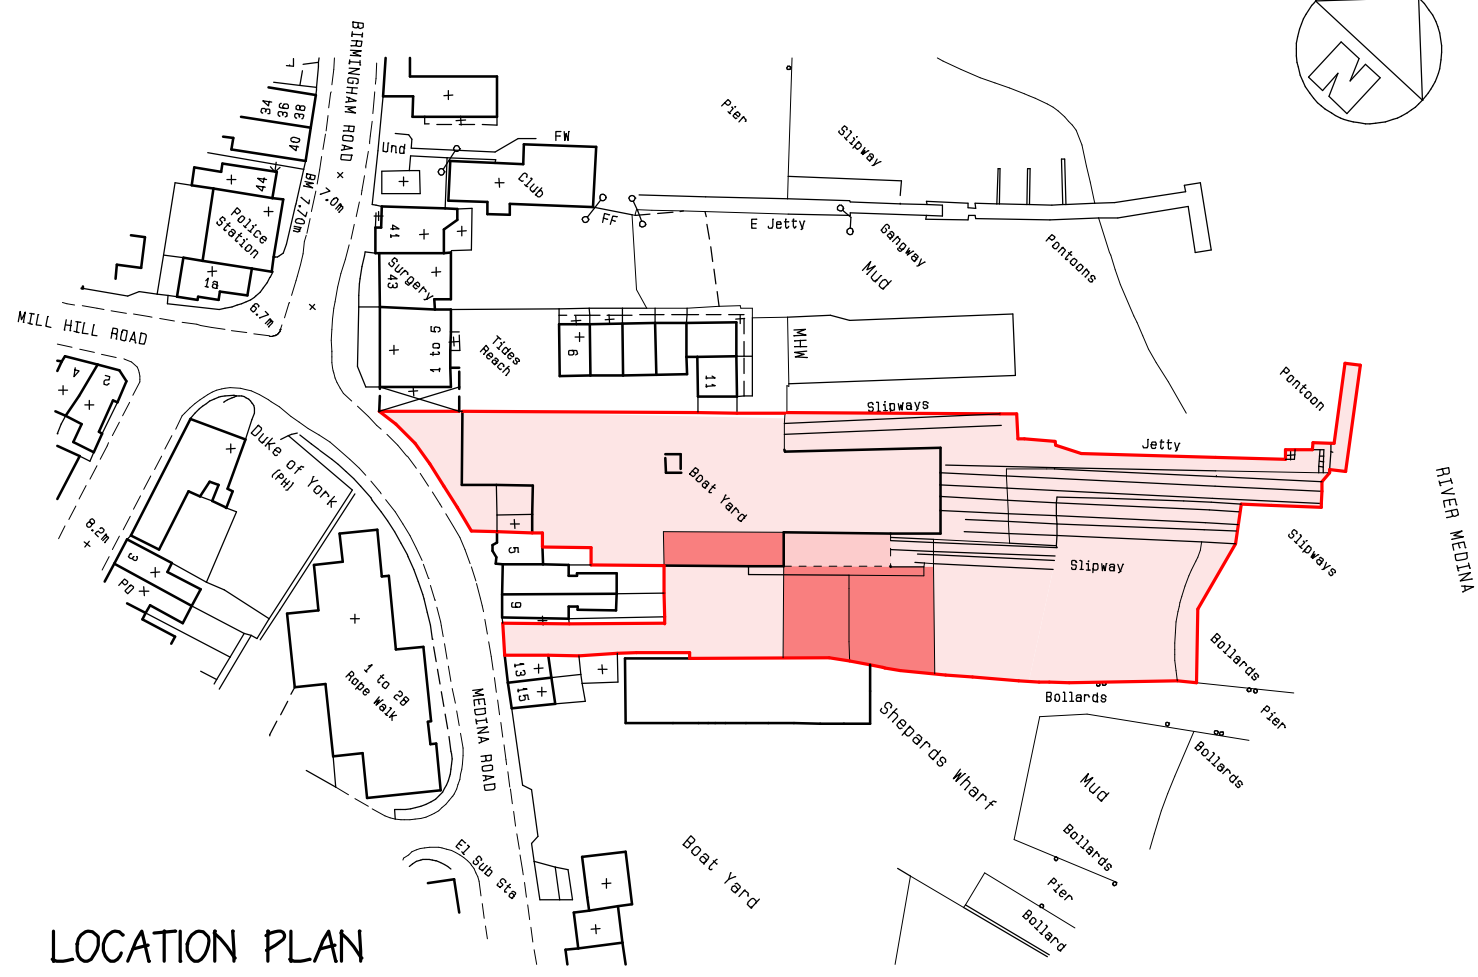

**LOCATION PLAN**