



LOCATION PLAN

1:1250

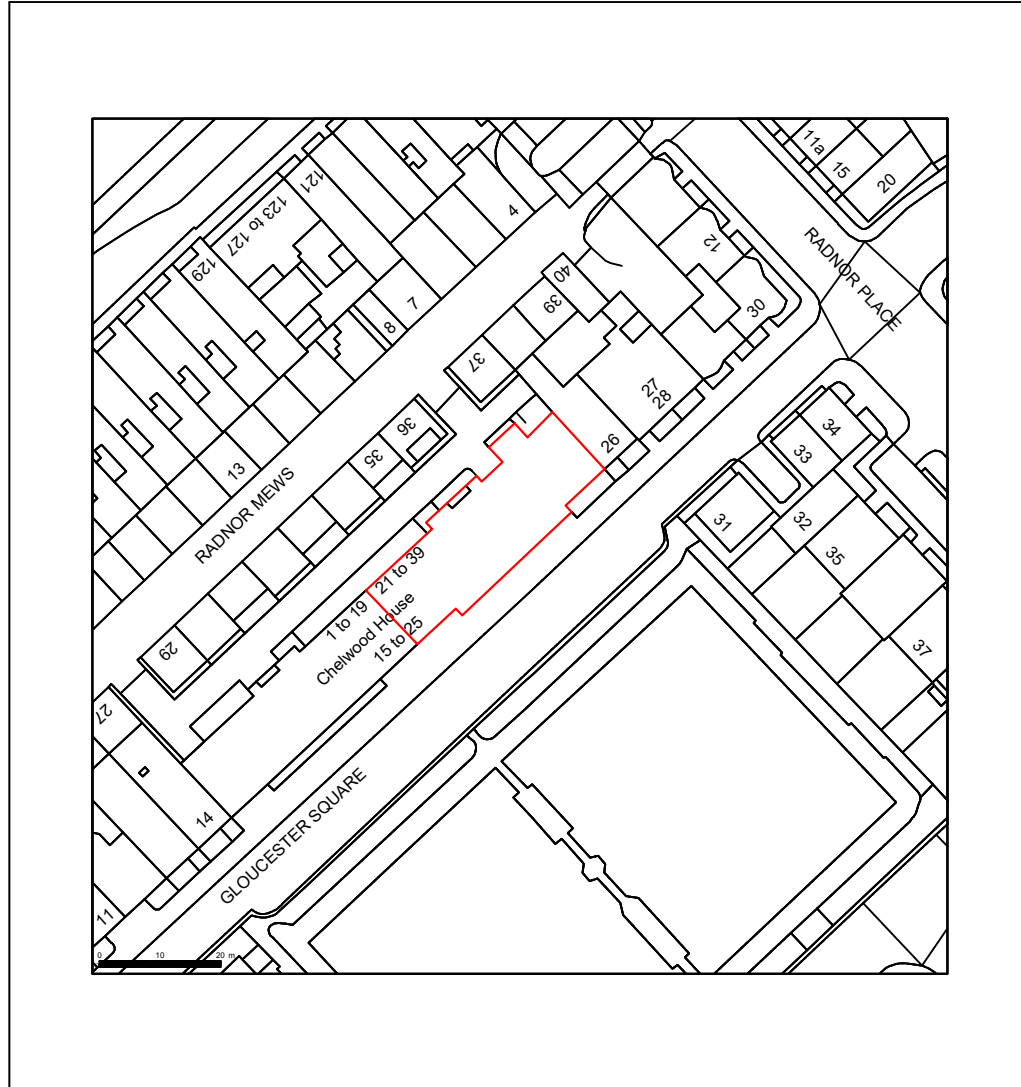

BLOCK PLAN

1:500

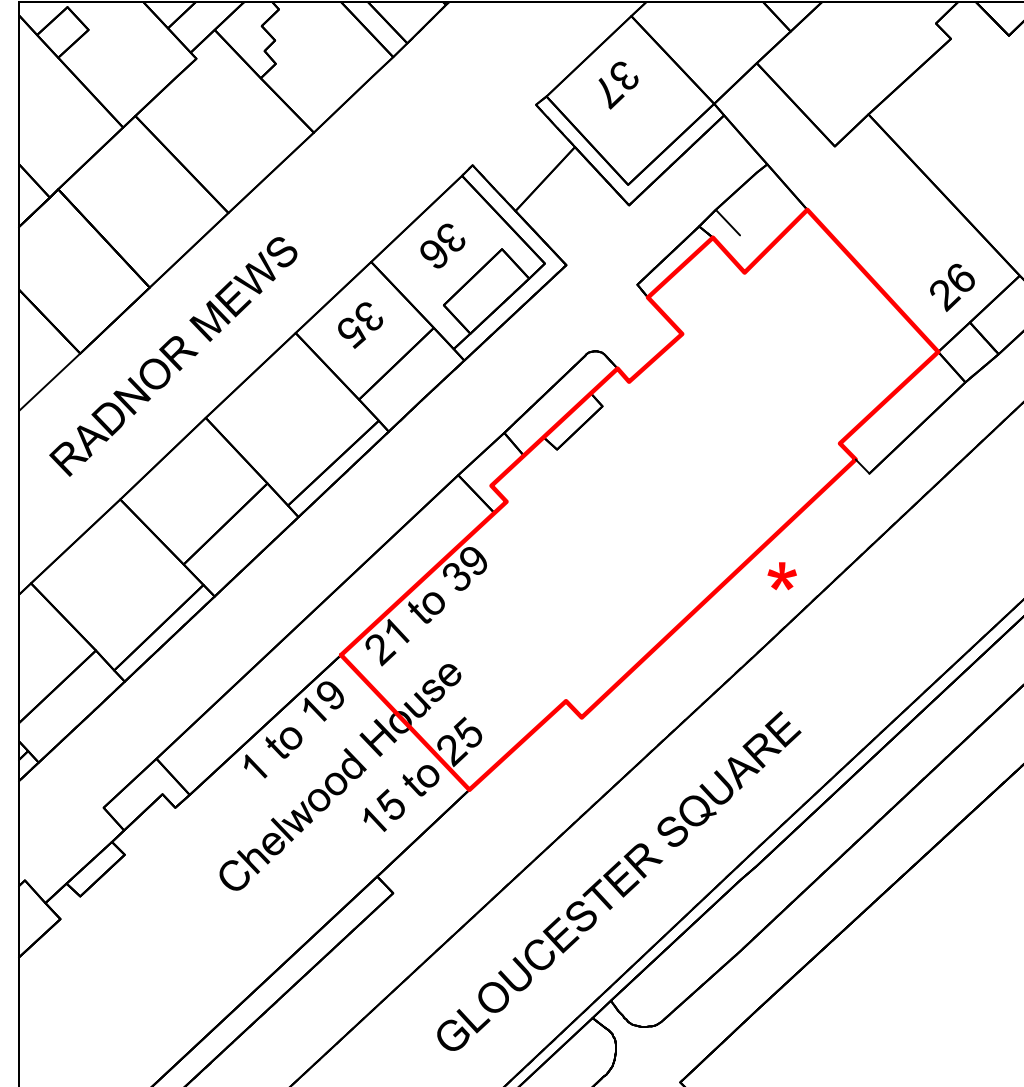

*** ELEVATION FOR THE WINDOW REPLACEMENTS**

1. All dimensions in millimetres (mm) and levels in metres (m) unless noted otherwise.
2. This drawing to be read in conjunction with all other relevant drawings and specification.
3. All work to comply with the relevant British Standards, Codes of Practice and the Building Regulations.

Revisions:

Customer: Mrs Sarwat Habib
 Flat 27
 Chelwood House
 London
 W2 2SZ

Drawing Title:
 Site Location & Block Plan

Drawing No: 0587/PP/01	Contract No: SB0587BD
Scale: As Shown	Starting Date: February 12, 2024
Drawn: S. Riaz	Revision: .
Size: A3	Ref No: .

© Crown copyright. All rights reserved.
 License numbers 010031673 and 100042205

