

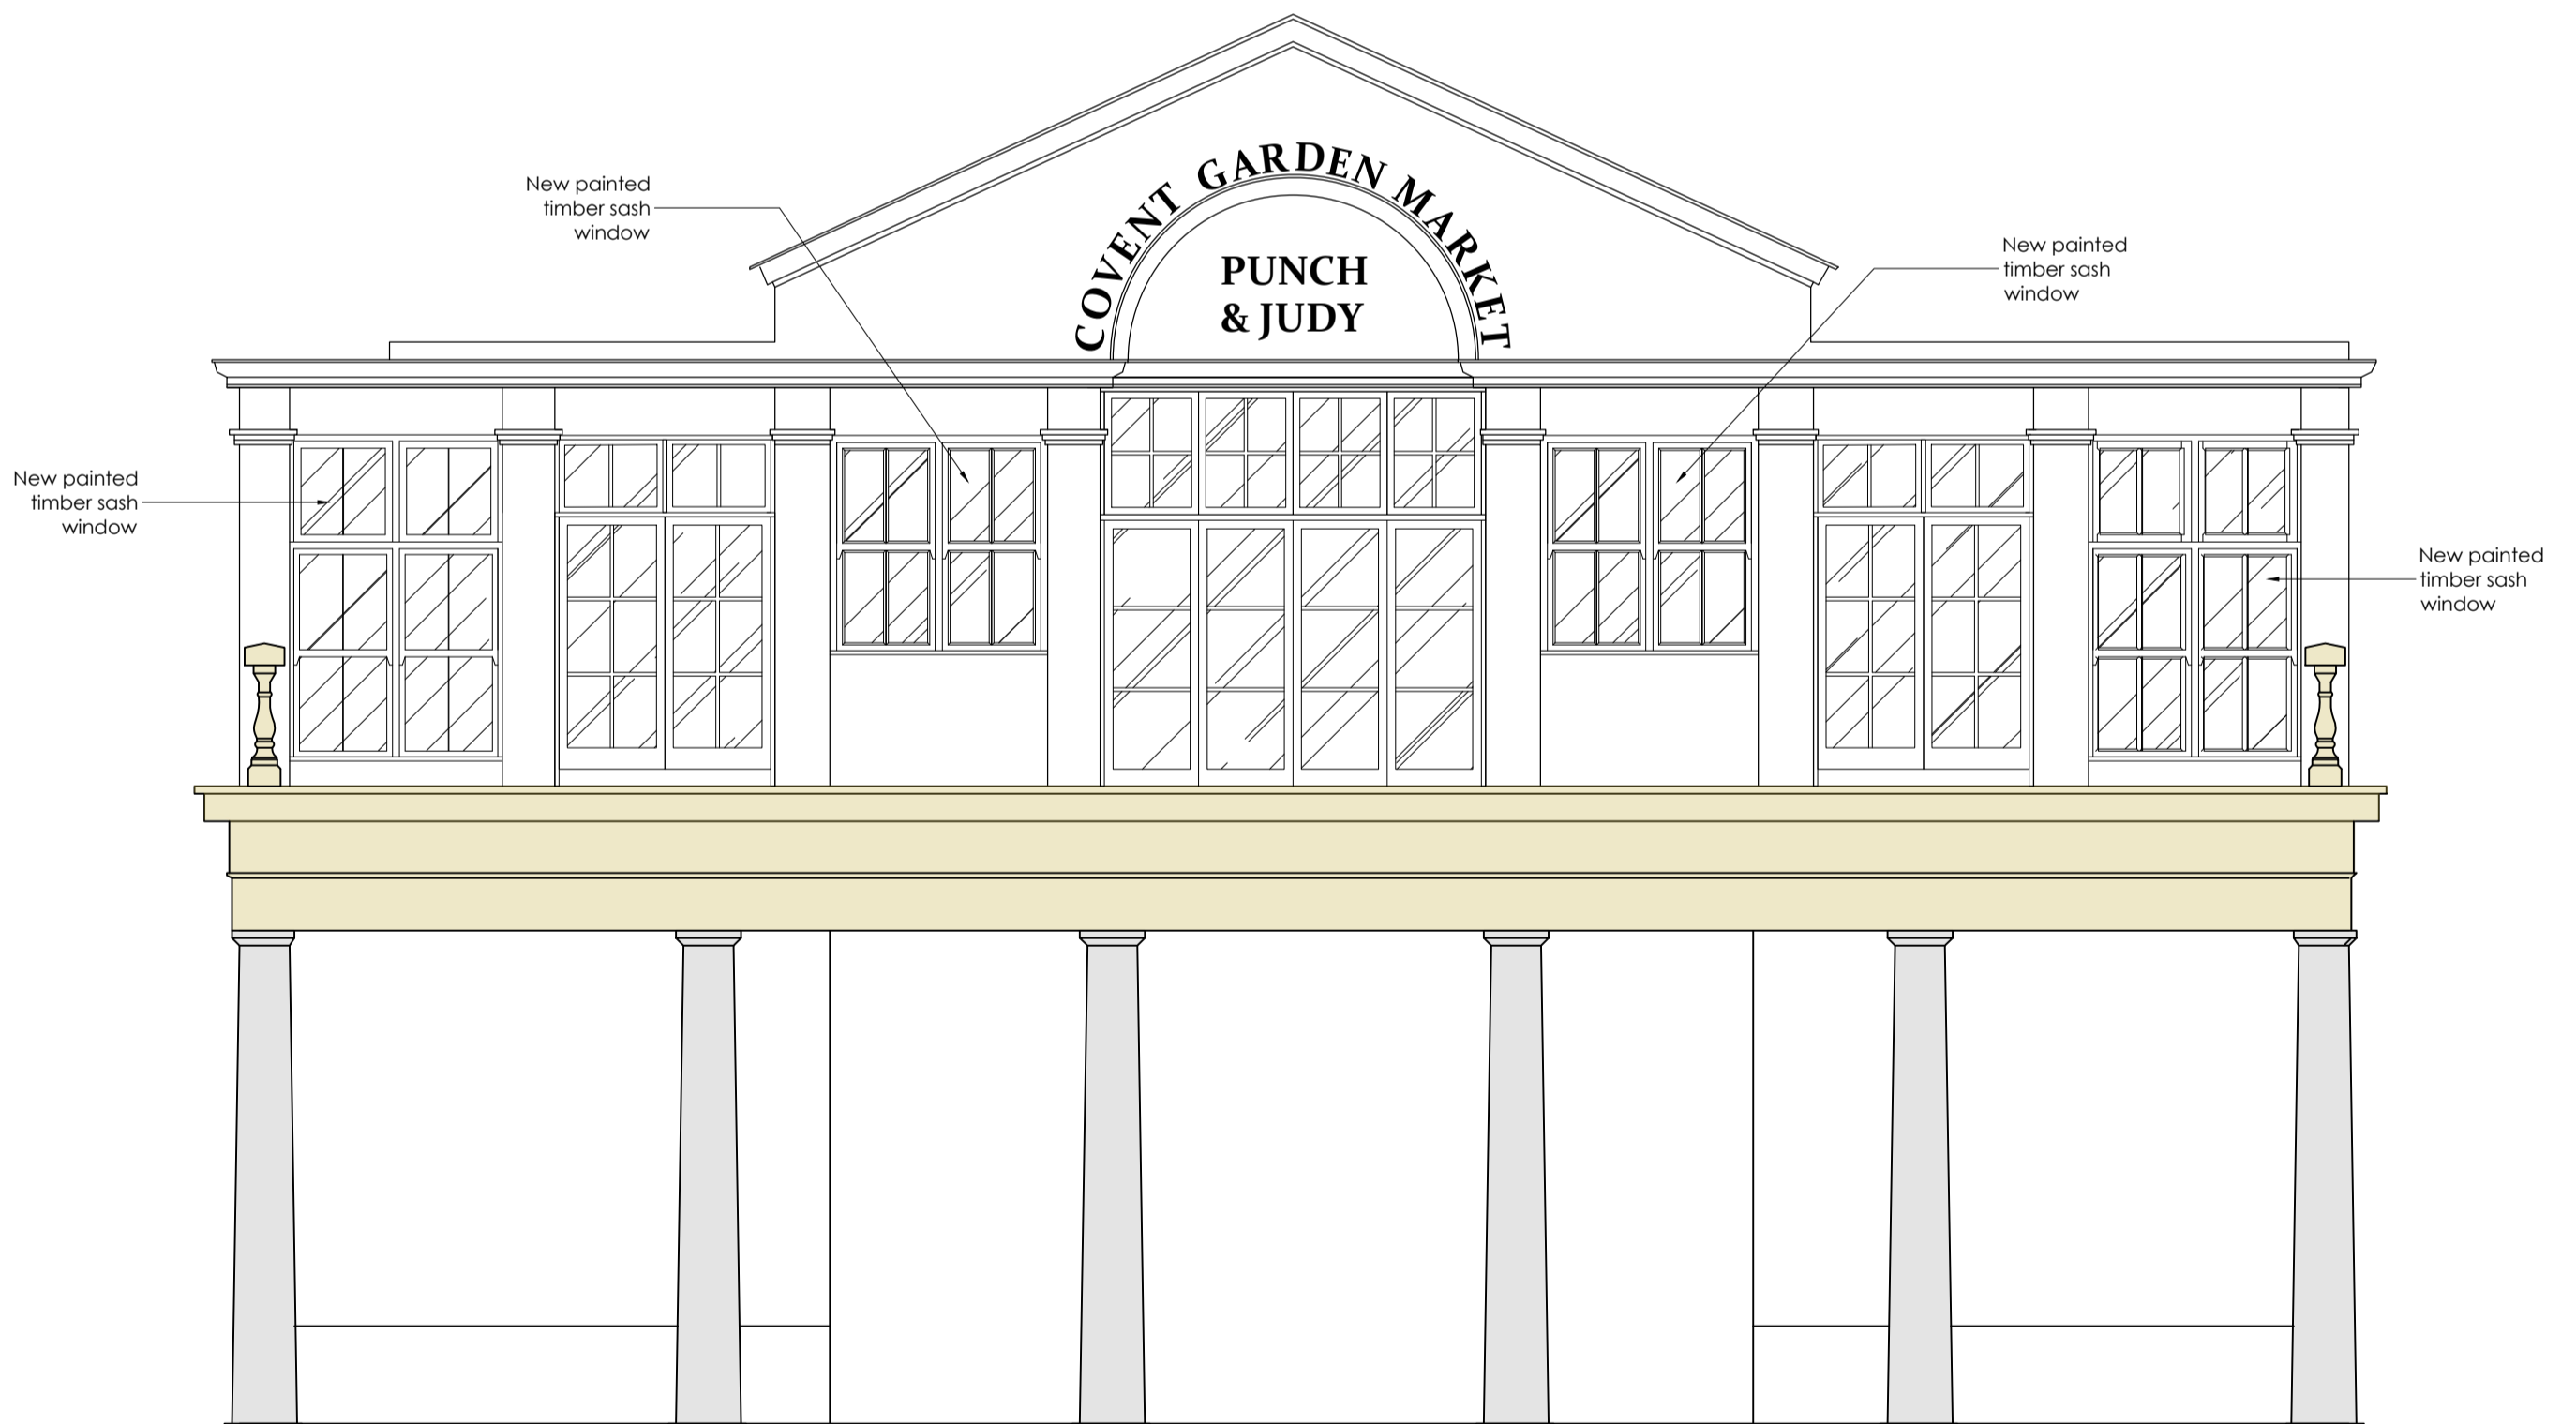


FRONT BALCONY SECTION AS EXISTING 1:50

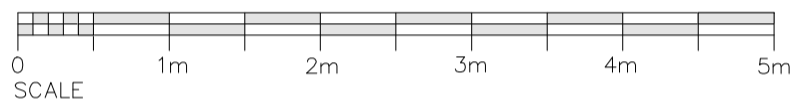

FRONT BALCONY SECTION AS PROPOSED 1:50

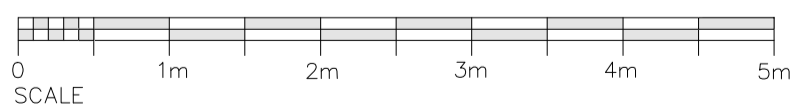

0161 428 0310  
 office@inventiveda.com  
 www.inventiveda.com  
 @inventiveda

**PLANNING DRAWINGS**

Rev	Description	By	Date
-	-	-	-

**INVENTIVE DESIGN ASSOCIATES**  
 ARCHITECTURE & INTERIOR DESIGN

57 Station Road, Cheadle Hulme  
 Stockport, Greater Manchester SK8 7AA  
 Company Reg No: 9251414

**GREENE KING**  
 Punch & Judy, 40 Henrietta St,  
 London, WC2E 8RF  
**EXISTING & PROPOSED WINDOW ELEVATIONS**

DRAWN MBG DATE 30.01.24 DRAWING NO.

SCALE 1:50@A2 REV. - 22100 - 604