


CONTRACTOR TO CHECK & VERIFY ALL CONDITIONS, DIMENSIONS & MEASUREMENTS ON SITE PRIOR TO COMMENCEMENT, ANY DISCREPANCIES TO BE REPORTED PRIOR TO CONTINUING WITH WORK.


THIS DRAWING & DESIGN IS COPYRIGHT AND MUST NOT BE REPRODUCED IN PART OR IN WHOLE WITHOUT PRIOR WRITTEN CONSENT.




FRONT ELEVATION

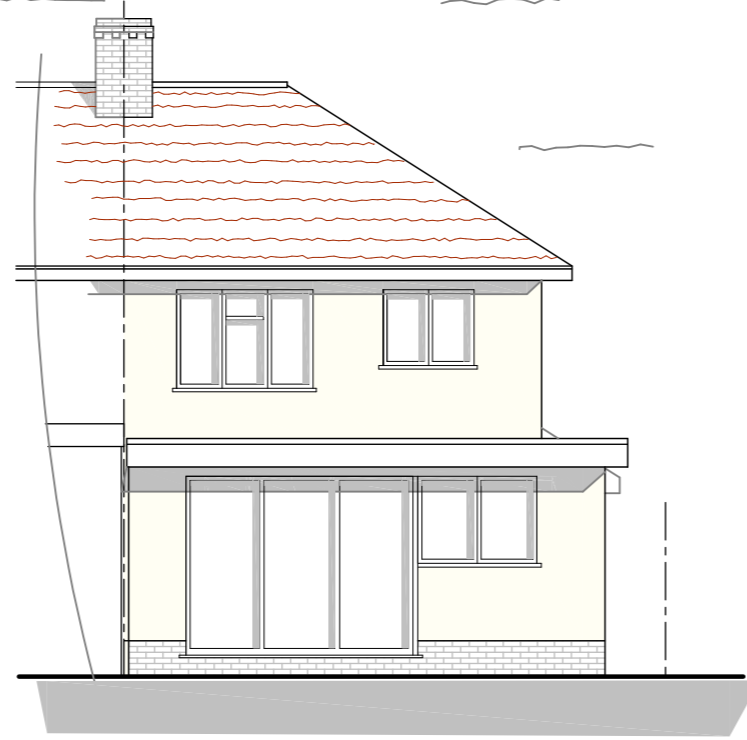


REAR ELEVATION

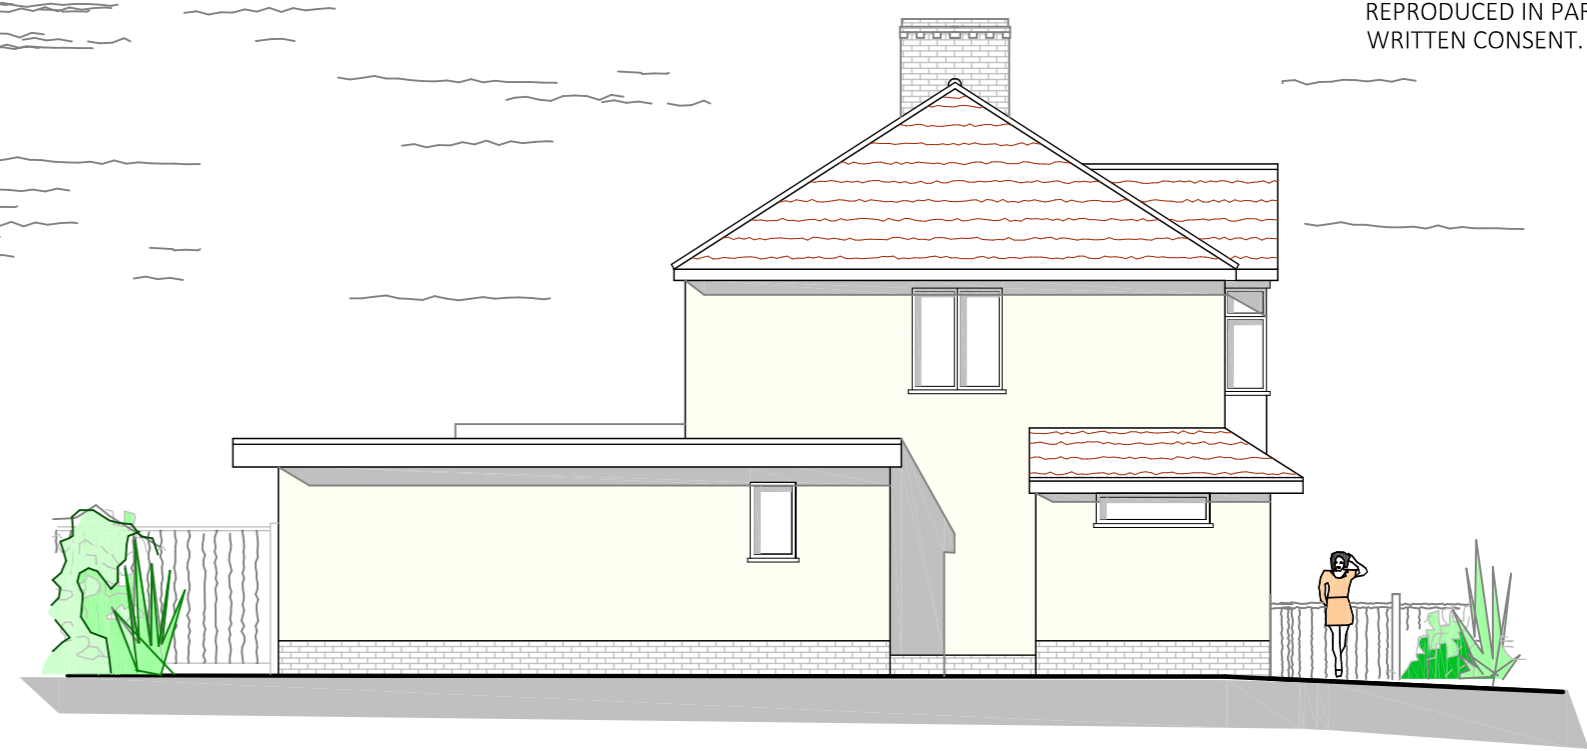

SIDE ELEVATION

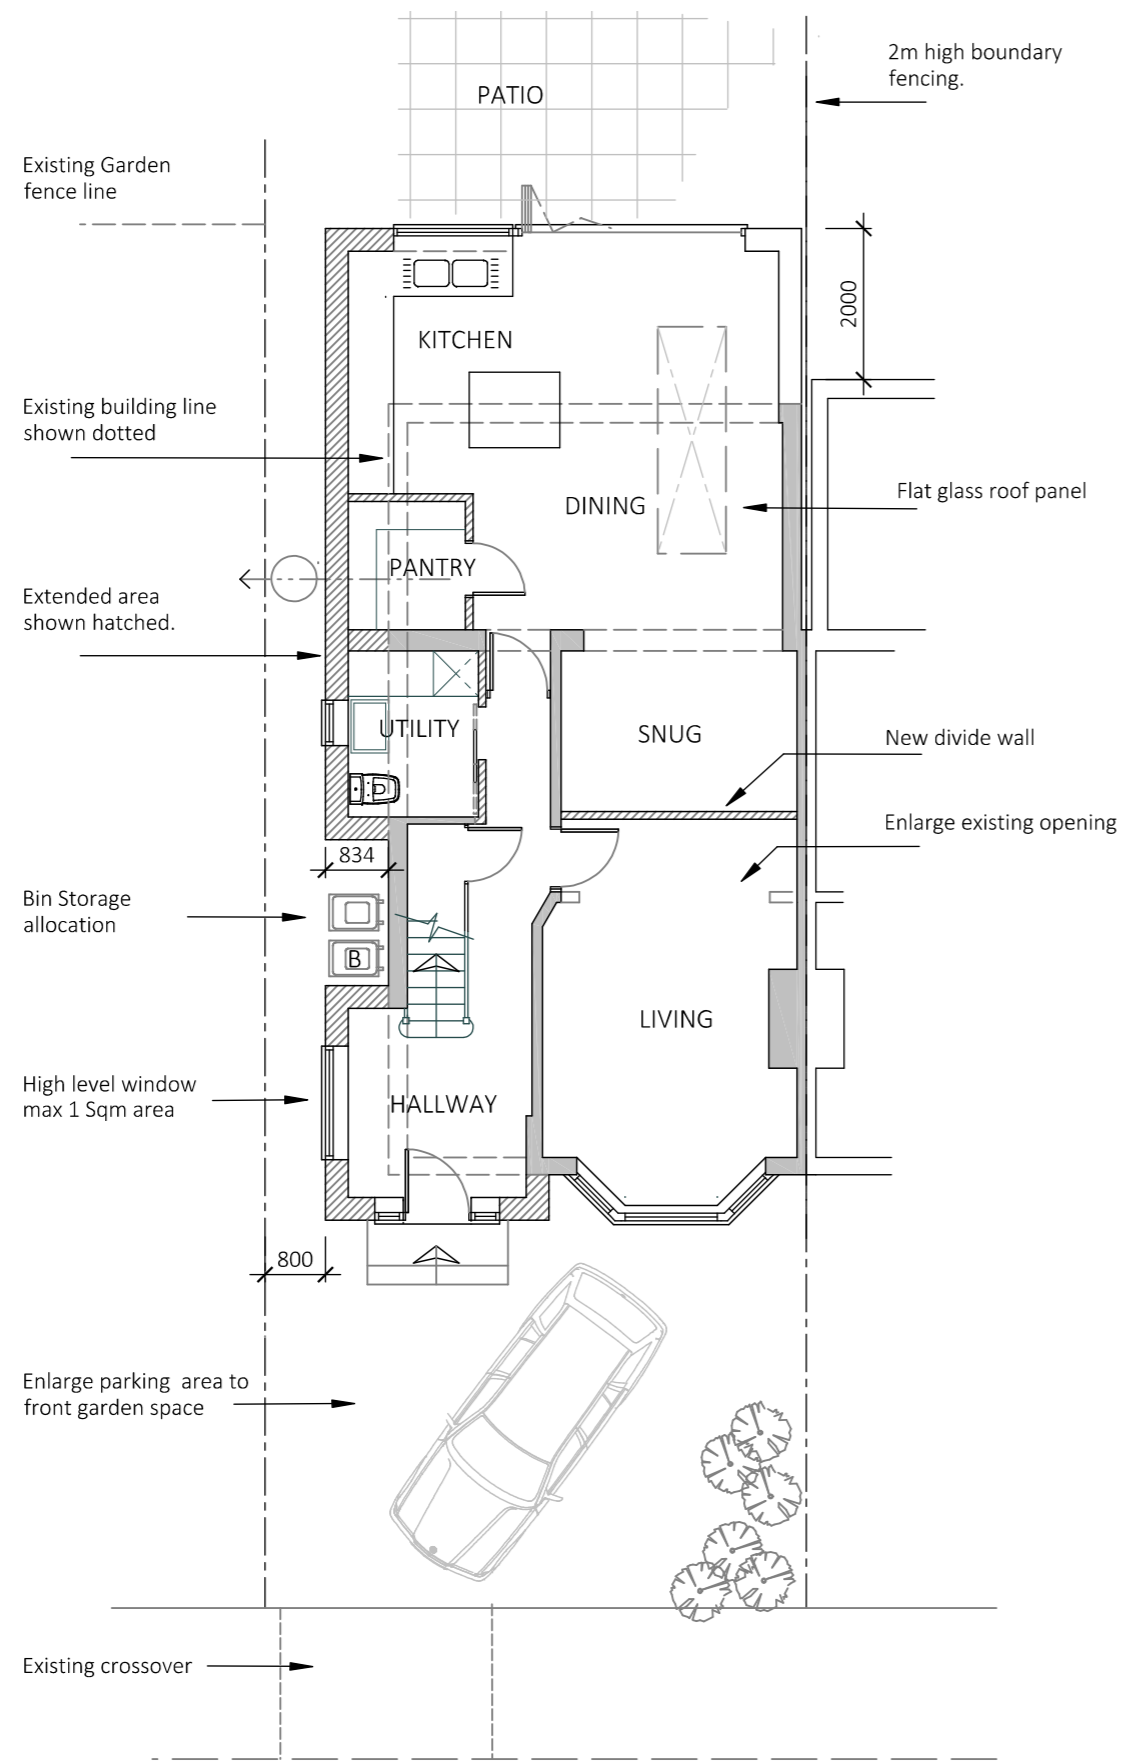

GROUND FLOOR LAYOUT

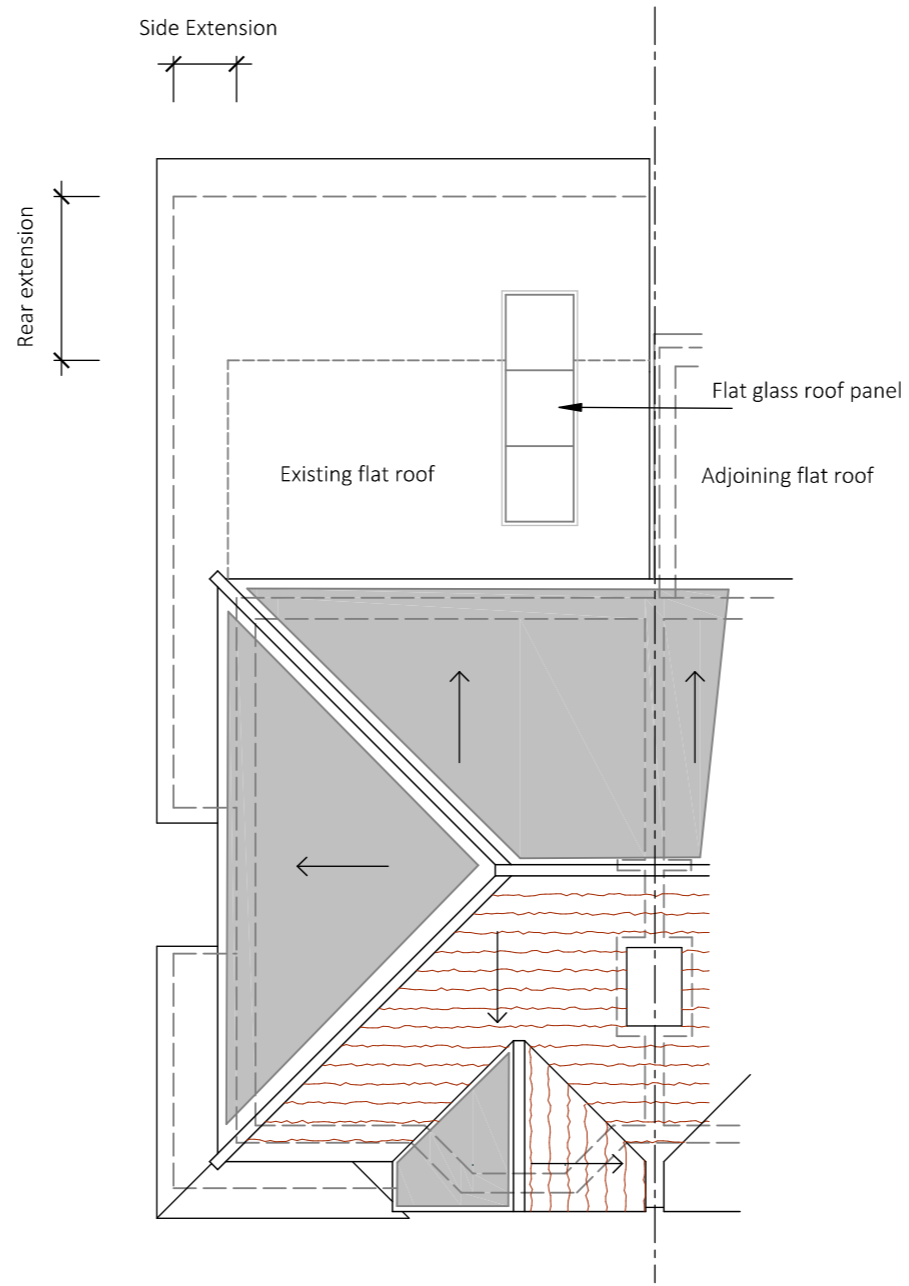


ROOF PLAN

READ PLANS IN CONJUNCTION WITH EACH OTHER AND SCHEDULE / SPECIFICATION OF WORKS.

REVISIONS

- Rev A - Rear door / window change
- Rear elevation amended
- Front entrance glazing revised

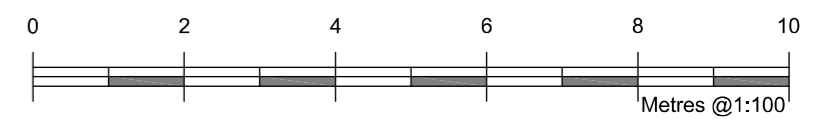

PROPOSED ALTERATIONS
27 FANSHAW CRESCENT
WARE
HERTS
SG13 OAR

Proposed plans & elevations

ALLEN SMITH ASSOCIATES

Architectural Planning and Design

T- 01763 247400 | 01485 297049 | E- arcitek@allensmith.co.uk
www.allensmith.co.uk

2993.08

1.100
@ A1

A

